


South Rear Elevation  
As Existing

scale 1:100 @ A3



East Side Elevation  
As Existing

scale 1:100 @ A3

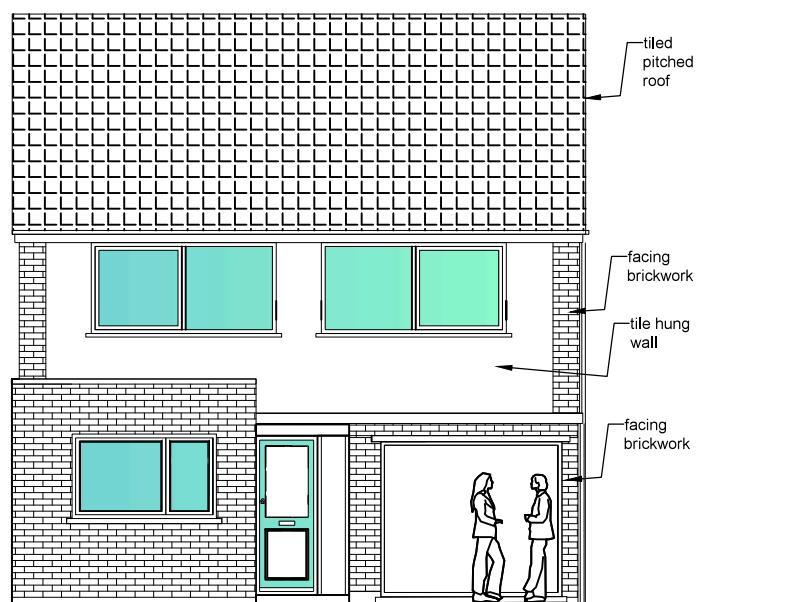


North Front Elevation  
As Existing

scale 1:100 @ A3

26 Boniface Road  
Ickenham,  
UB10 8BU

Scale Bar  
Metres  
0 1 2 3 4 5 6 7 8 9 10

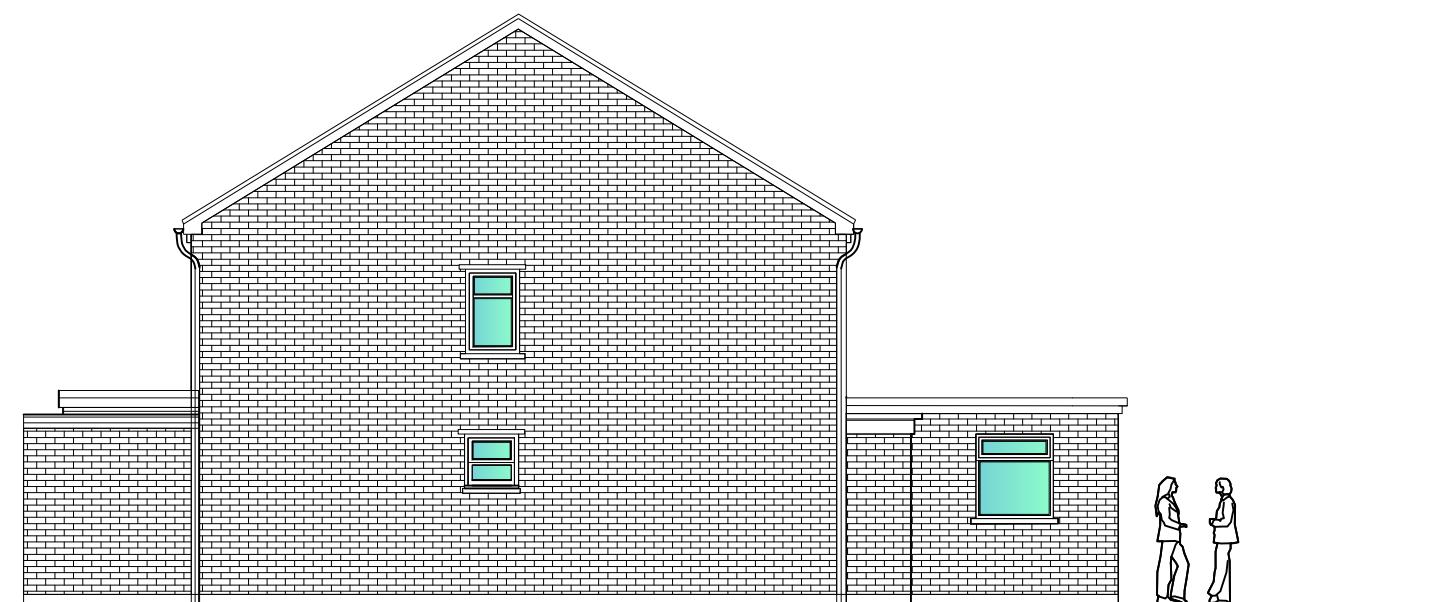

West Side Elevation  
As Existing

REV.	NOTES	DATE	BY
SCALE	1-100 @ A3	DRAWING No	
CLIENT	Yingher & Rulian		6126-25-101
JOB TITLE	26 Boniface Road Ickenham Middlesex London UB10 8BU	REVISION	
DRAWING TITLE	Existing Elevations		

**scd**  
smith coldham design ltd  
55 LIME GROVE, RUISLIP, MIDDLESEX, HA4 8RL  
MOBILE: 07774 476 519  
PHONE & FAX: 0208 8669 9681  
E-MAIL: patrick@smithcoldham.net  
design - architecture - brand development - project management