



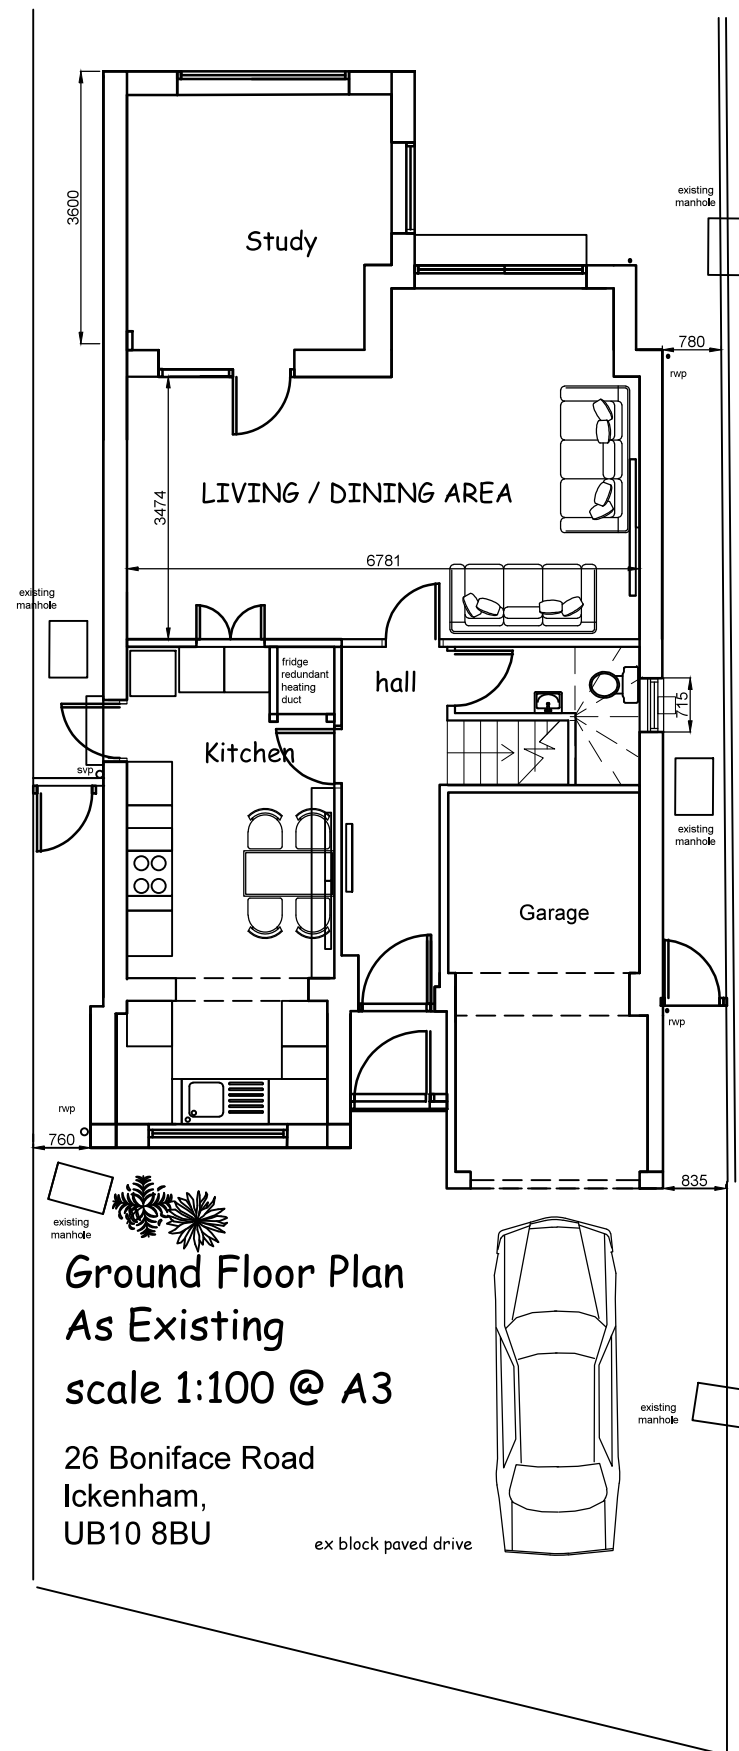


Ground Floor Plan
As Existing
scale 1:100 @ A3

26 Boniface Road
Ickenham,
UB10 8BU


ex block paved drive

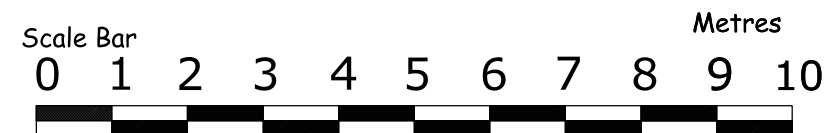

First Floor Plan
As Existing
scale 1:100 @ A3

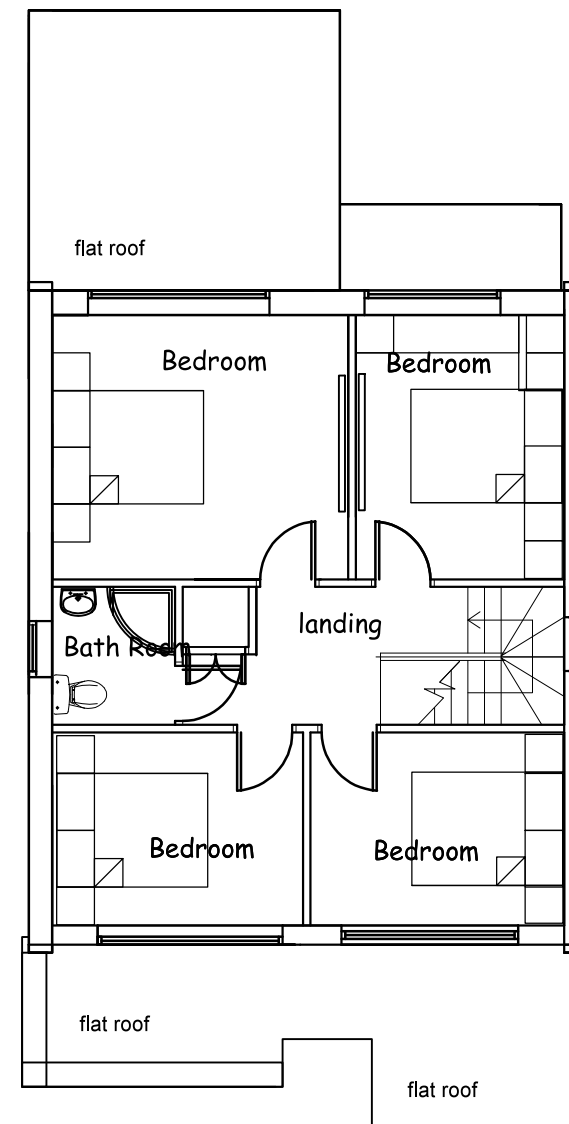

Roof Plan
As Existing

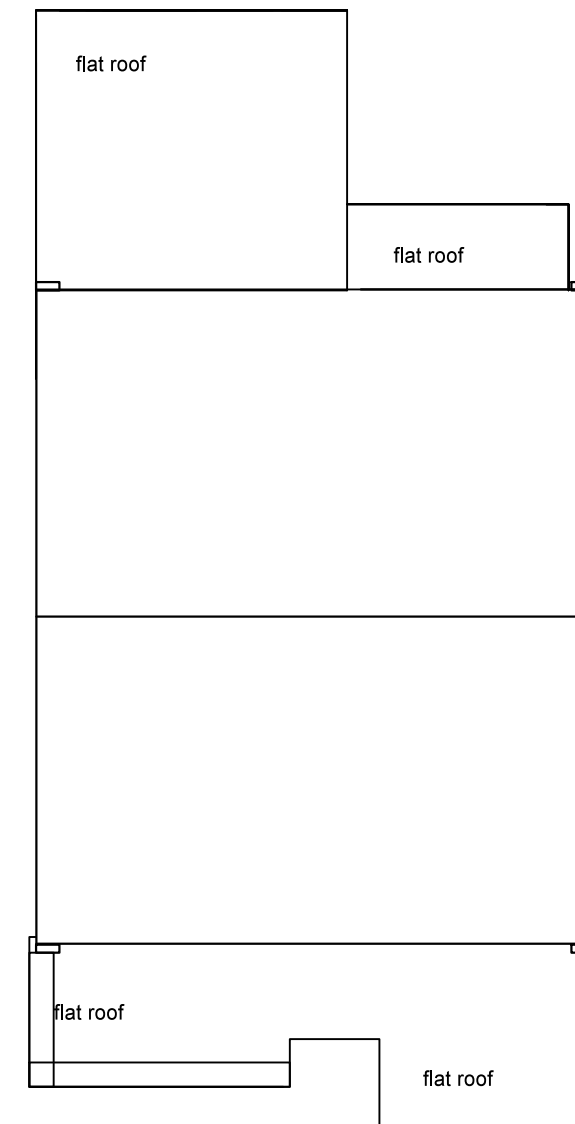

DO NOT SCALE. WRITTEN DIMENSIONS TO BE USED IN PREFERENCE TO SCALED DIMENSIONS. ALL DIMENSIONS TO BE CHECKED ON SITE BY CONTRACTOR & ALL DISCREPANCIES TO BE REPORTED TO SMITH COLDHAM DESIGN LTD.	REV.	NOTES	DATE	BY
	SCALE	1-100 @ A3	DRAWING No	
CLIENT	DATE	February 2025	6126-25-100	
JOB TITLE	DRAWN BY	Patrick Smith MCSD	REVISION	
 smith coldham design ltd 55 LIME GROVE, RUISLIP, MIDDLESEX, HA4 8RL MOBILE: 07774 476 519 PHONE & FAX: 0208 8869 9681 E-MAIL: patrick@smithcoldham.net design - architecture - brand development - project management				
DRAWING TITLE	Existing Plans Ground Floor First Floor			