



South Rear Elevation
As Proposed scale 1:100 @ A3

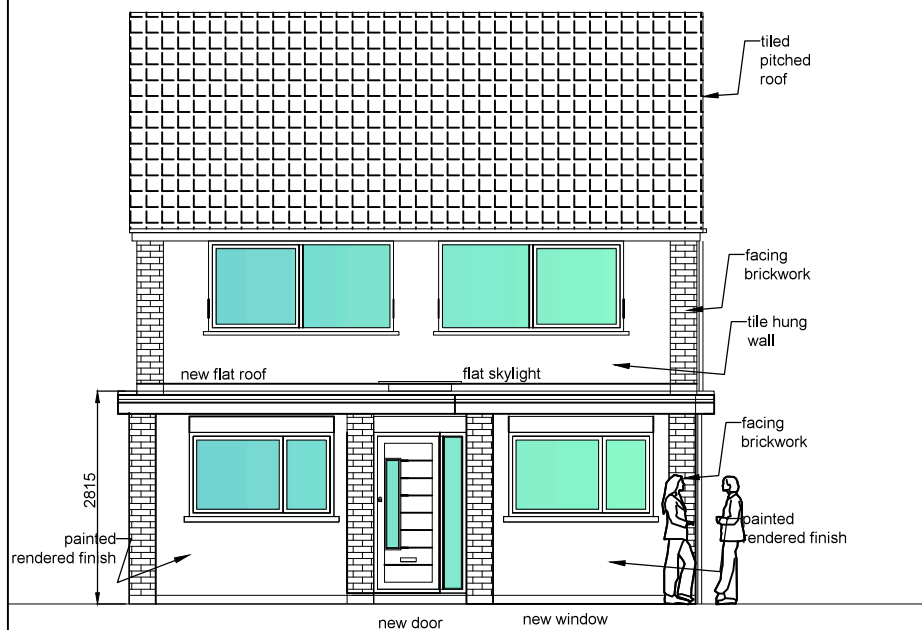


North Front Elevation
As Proposed scale 1:100 @ A3

26 Boniface Road
Ickenham,
UB10 8BU

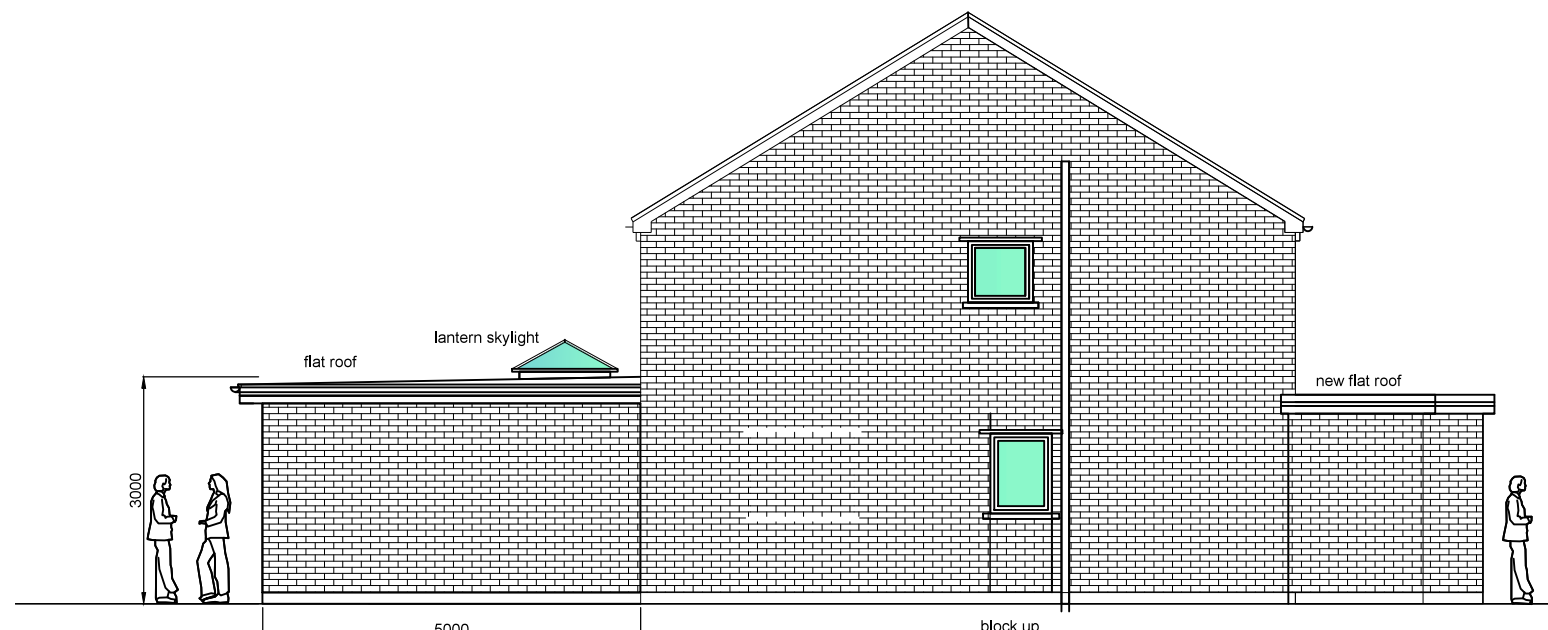

East Side Elevation
As Proposed scale 1:100 @ A3

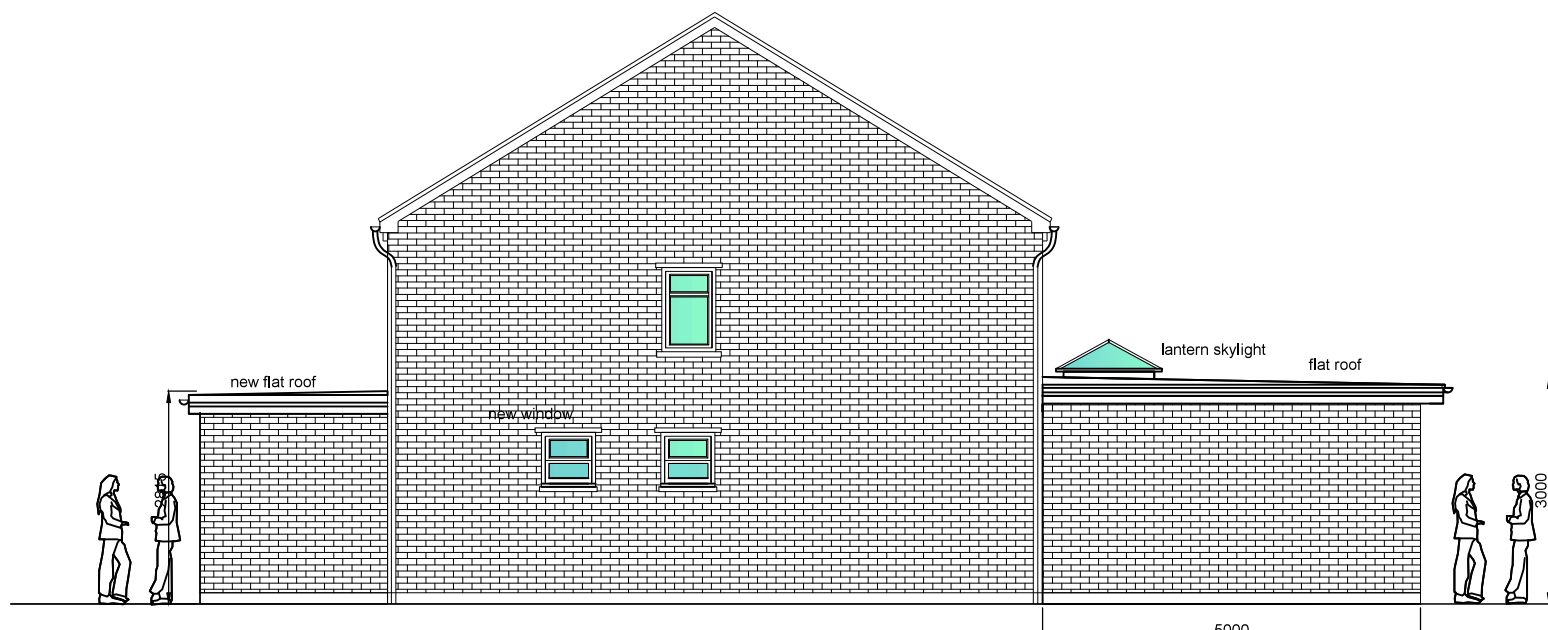

West Side Elevation
As Proposed



Rev:A. Scheme revised to Clients Brief.
PS 04-03-2025.

REV.	NOTES	DATE	BY
1	SCALE	1-100 @ A3	DRAWING No
1	DATE	February 2025	6126-25-103
1	DRAWN BY	Patrick Smith MCSD	REVISION
1	DRAWING TITLE	Proposed Elevations	A

DO NOT SCALE. WRITTEN DIMENSIONS TO BE USED IN PREFERENCE TO SCALED DIMENSIONS. ALL DIMENSIONS TO BE CHECKED ON SITE BY CONTRACTOR & ALL DISCREPANCIES TO BE REPORTED TO SMITH COLDHAM DESIGN LTD.

CLIENT
Yingher & Rulian

JOB TITLE
26 Boniface Road
Ickenham
Middlesex
London UB10 8BU

smith coldham design ltd
55 LIME GROVE, RUISLIP, MIDDLESEX, HA4 8RL
MOBILE: 07774 476 519
PHONE & FAX: 0208 8869 9681
E-MAIL: patrick@smithcoldham.net
design - architecture - brand development - project management