


South Rear Elevation
As Proposed


scale 1:100 @ A3

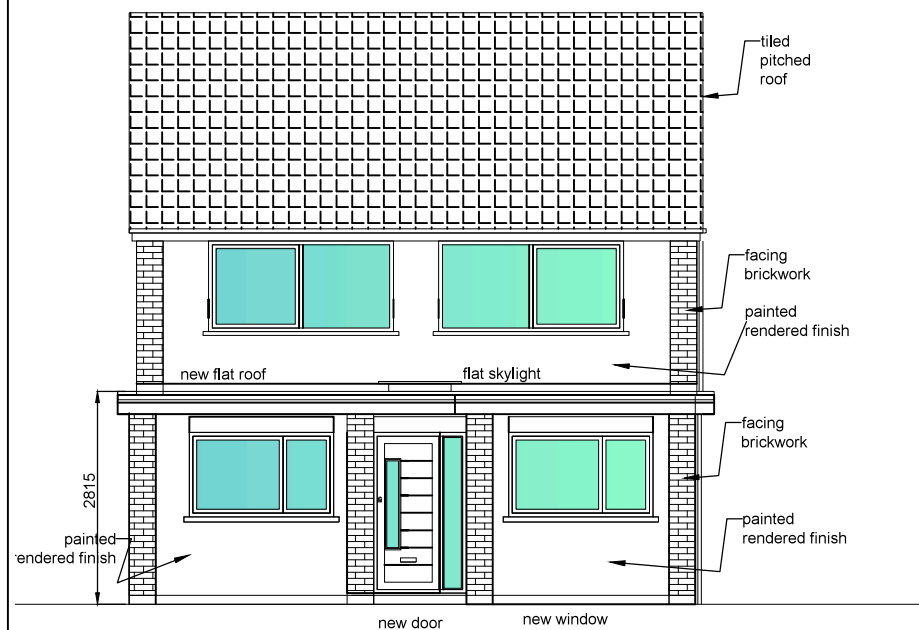

North Front Elevation
As Proposed


scale 1:100 @ A3

26 Boniface Road
Ickenham,
UB10 8BU

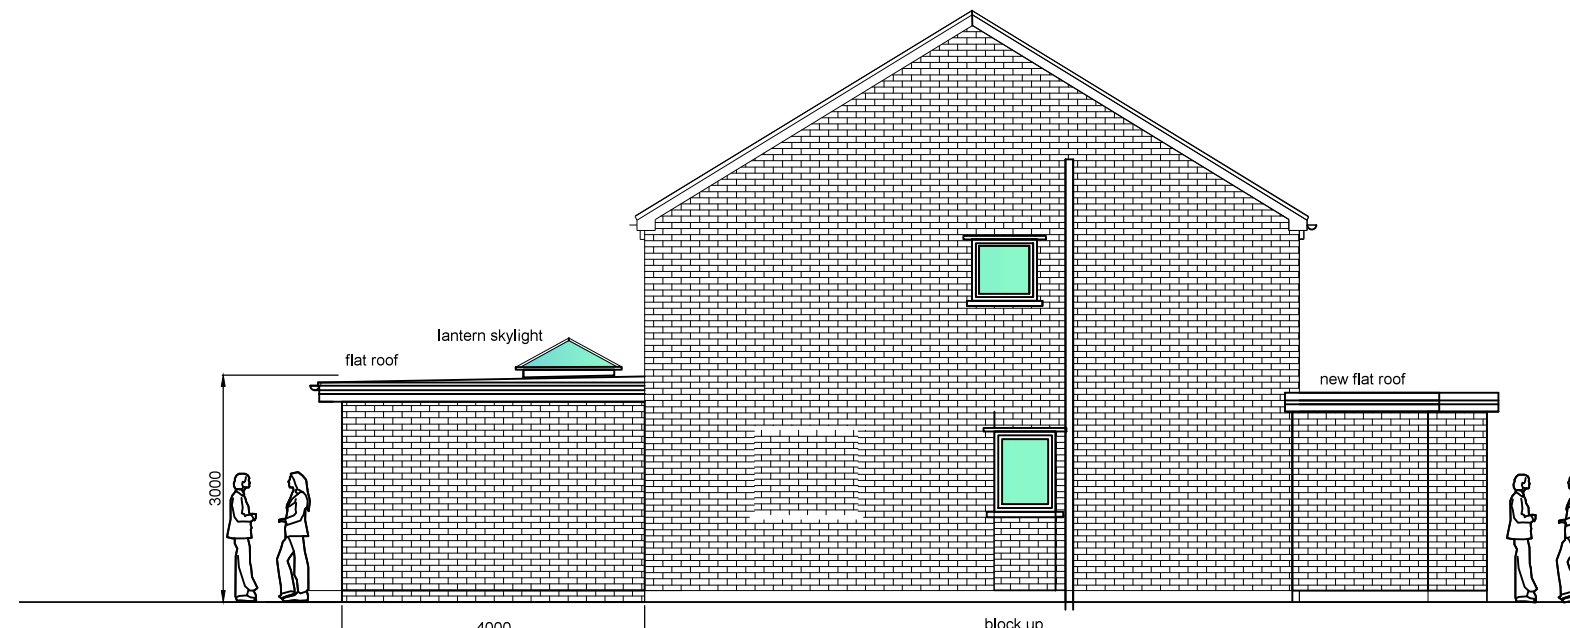

East Side Elevation
As Proposed

scale 1:100 @ A3

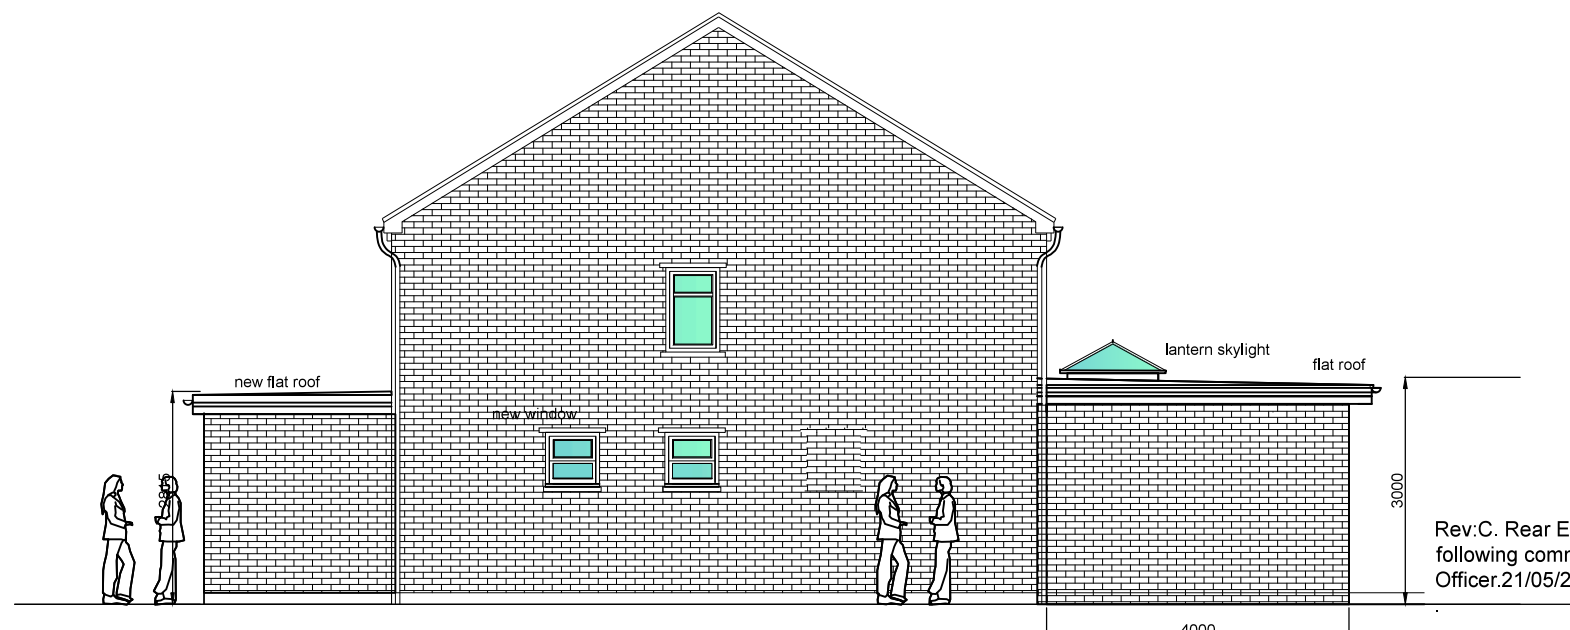

West Side Elevation
As Proposed

Rev:B. Rear Extension depth reduced to 4.5m following discussions with the Planning Officer.14/05/2025.

Rev:C. Rear Extension depth reduced to 4m following comments from the Senior Planning Officer.21/05/2025.

Rev:A. Scheme revised to Clients Brief.
PS 04-03-2025.

REV.	NOTES	DATE	BY
SCALE	1-100 @ A3	DRAWING No	
DATE	February 2025	6126-25-103	
DRAWN BY	Patrick Smith MCSD	REVISION	C
<p>smith coldham design ltd</p> <p>55 LIME GROVE, RUISLIP, MIDDLESEX, HA4 8RL</p> <p>MOBILE: 07774 476 519</p> <p>PHONE & FAX: 0208 8869 9681</p> <p>E-MAIL: patrick@smithcoldham.net</p> <p>design - architecture - brand development - project management</p>			

DO NOT SCALE. WRITTEN DIMENSIONS TO BE USED IN PREFERENCE TO SCALED DIMENSIONS. ALL DIMENSIONS TO BE CHECKED ON SITE BY CONTRACTOR & ALL DISCREPANCIES TO BE REPORTED TO SMITH COLDHAM DESIGN LTD.
CLIENT
Yingher & Rulian
JOB TITLE
26 Boniface Road Ickenham Middlesex London UB10 8BU
DRAWING TITLE
Proposed Elevations