

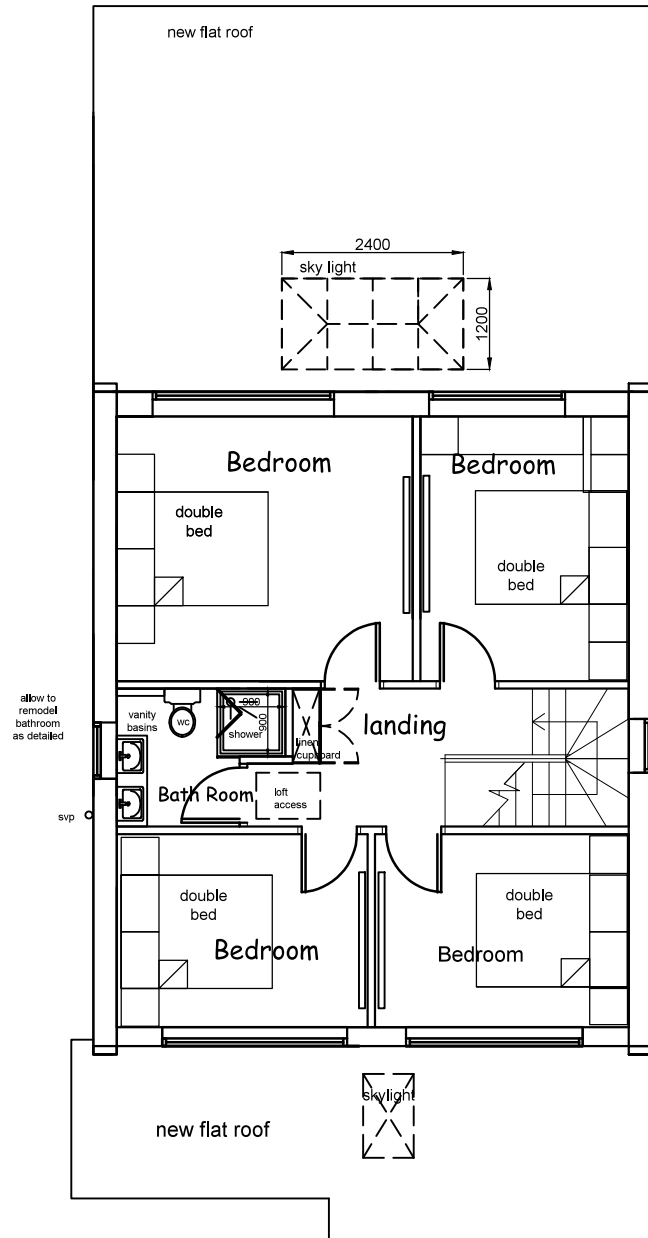
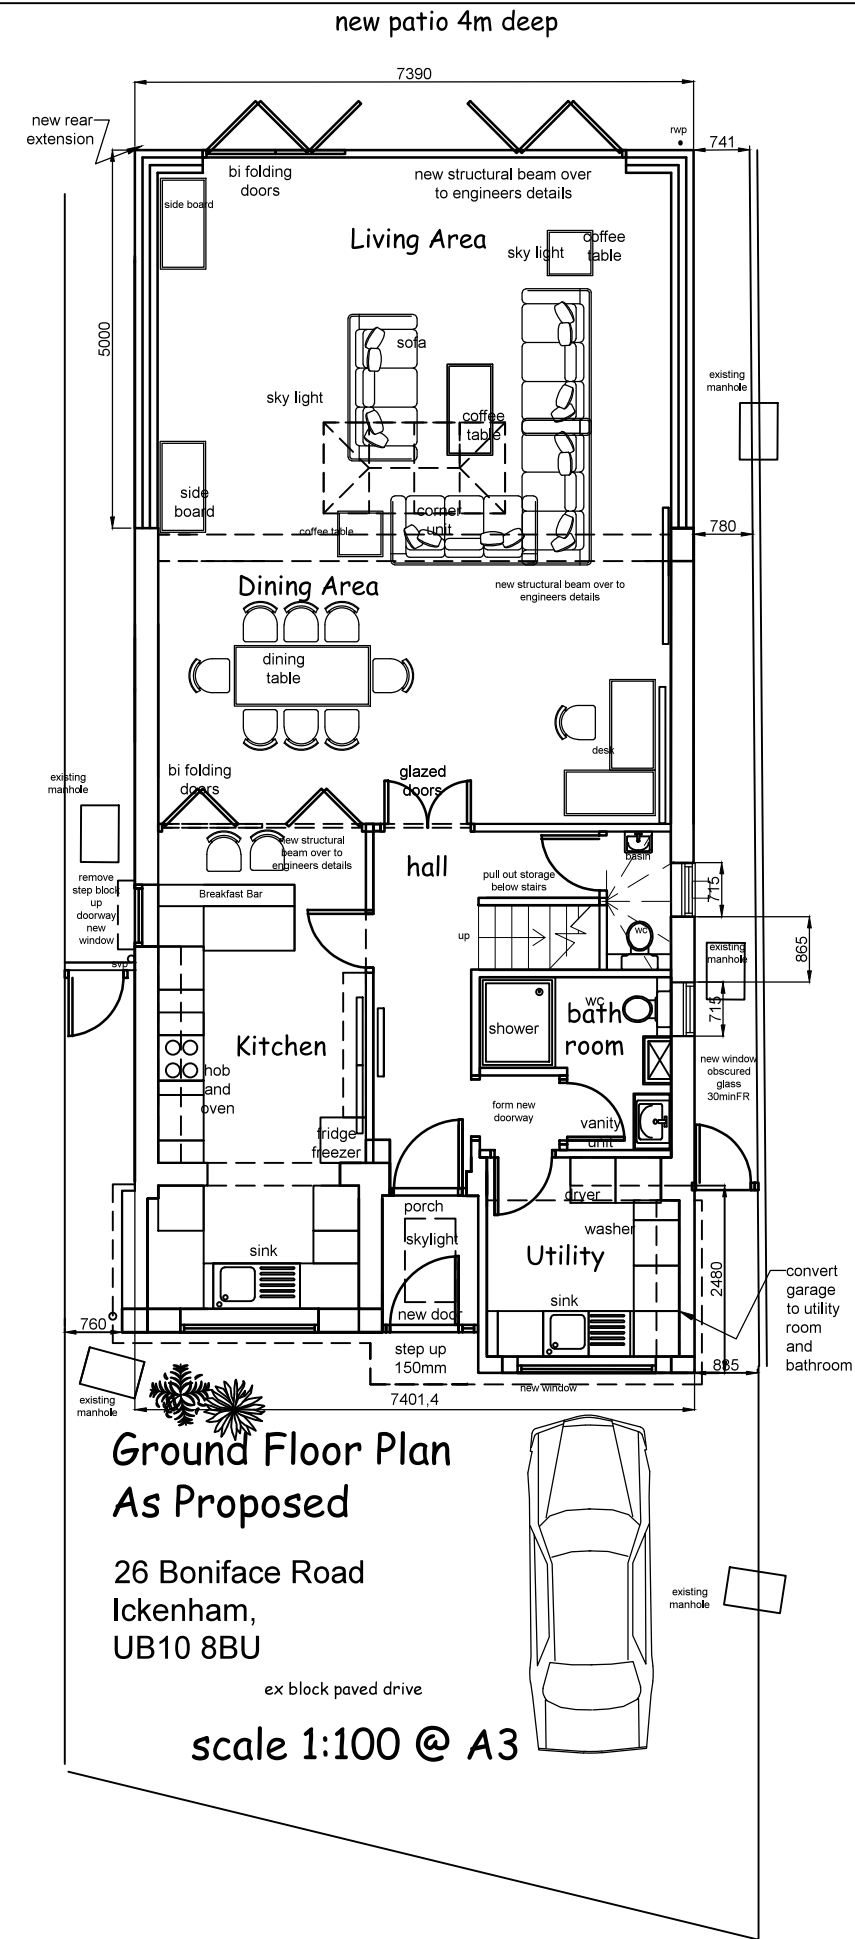


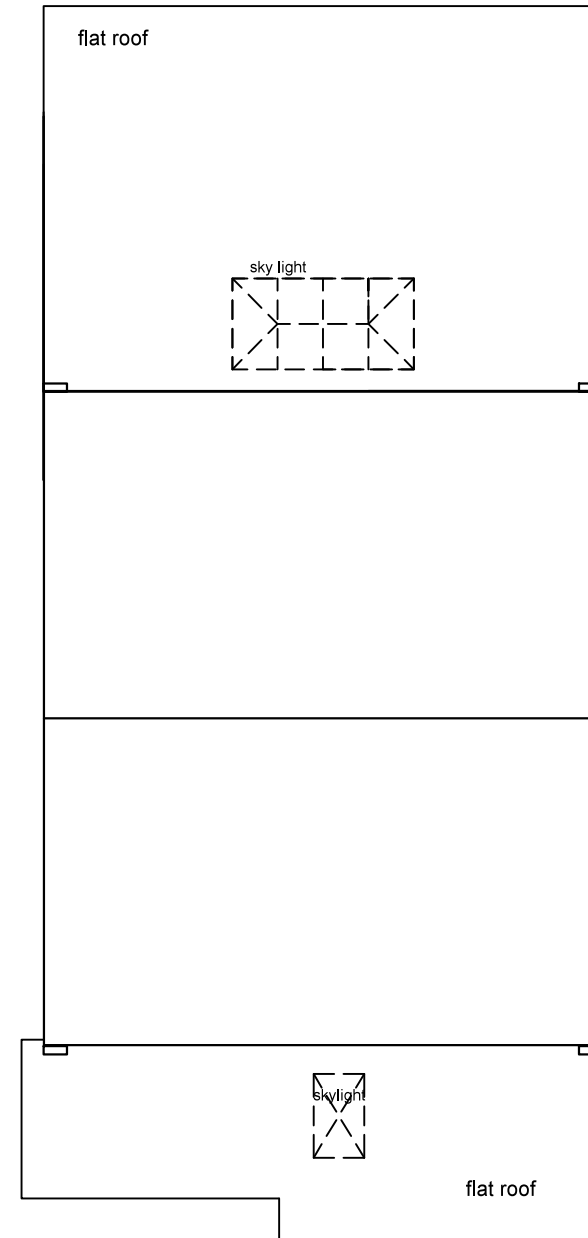

First Floor Plan
As Proposed

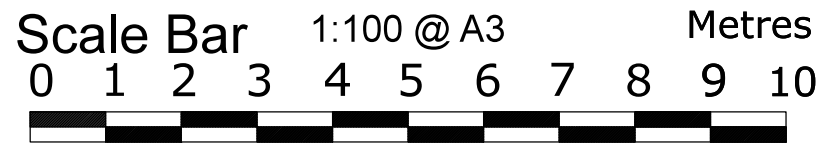

Roof Plan
As Proposed

Rev:A. Scheme revised to Clients Brief.
PS 04-03-2025.

DO NOT SCALE. WRITTEN DIMENSIONS TO BE USED IN PREFERENCE TO SCALED DIMENSIONS. ALL DIMENSIONS TO BE CHECKED ON SITE BY CONTRACTOR & ALL DISCREPANCIES TO BE REPORTED TO SMITH COLDHAM DESIGN LTD.	REV.	NOTES	DATE	BY
CLIENT	SCALE	DRAWING No		
Yingher & Rulian	1-100 @ A3	6126-25-102		
JOB TITLE	DATE	REVISION		
26 Boniface Road Ickenham Middlesex London UB10 8BU	February 2025	A		
DRAWING TITLE	DRAWN BY	REVISION		
Proposed Plans Ground Floor First Floor Roof	Patrick Smith MCSD			
 smith coldham design ltd 55 LIME GROVE, RUISLIP, MIDDLESEX, HA4 8RL MOBILE: 07774 476 519 PHONE & FAX: 0208 8869 9681 E-MAIL: patrick@smithcoldham.net design - architecture - brand development - project management				