


new patio 4m deep

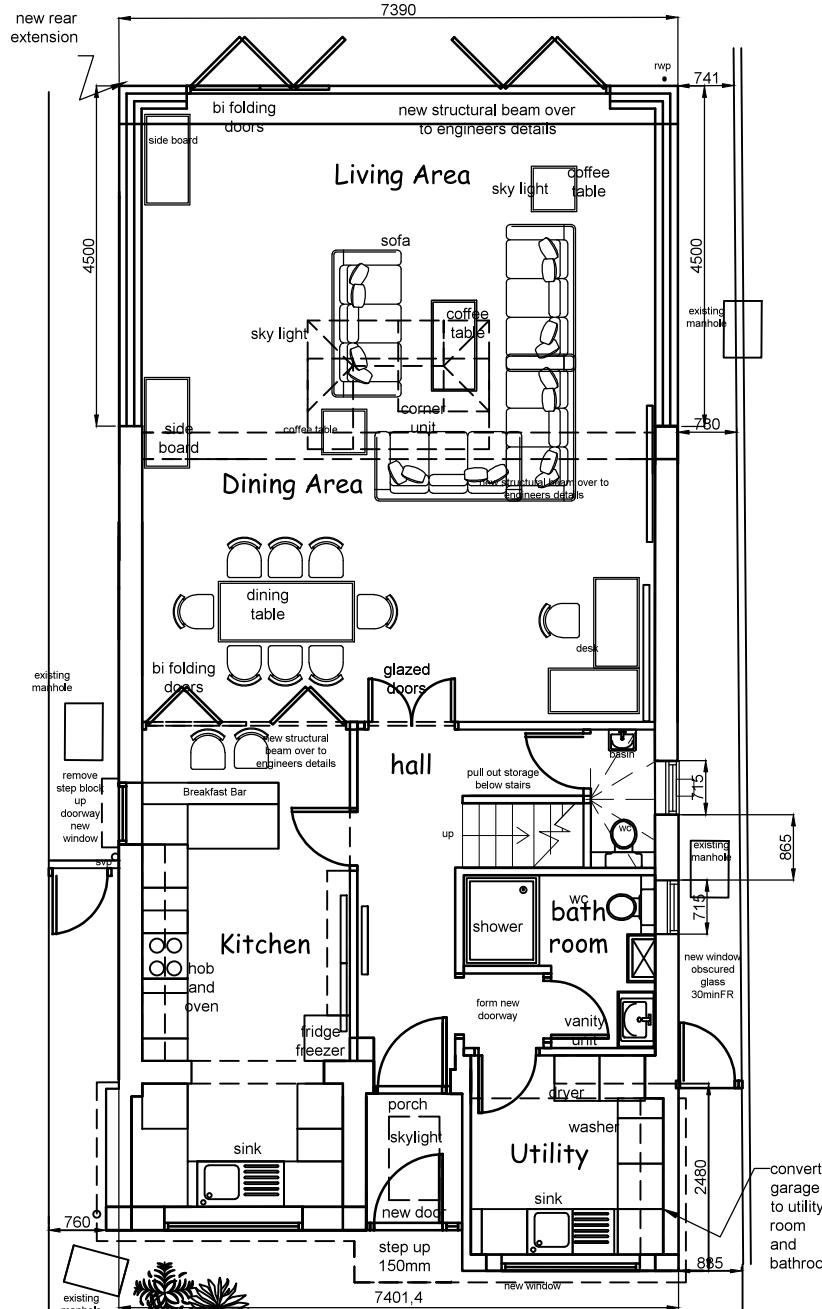


Ground Floor Plan  
As Proposed

26 Boniface Road  
Ickenham,  
UB10 8BU



ex block paved drive

scale 1:100 @ A3

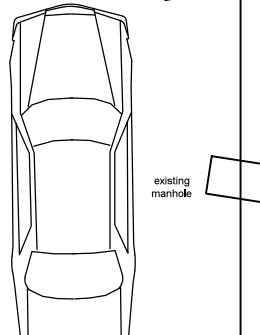

First Floor Plan  
As Proposed

Scale Bar 1:100 @ A3 Metres  
0 1 2 3 4 5 6 7 8 9 10

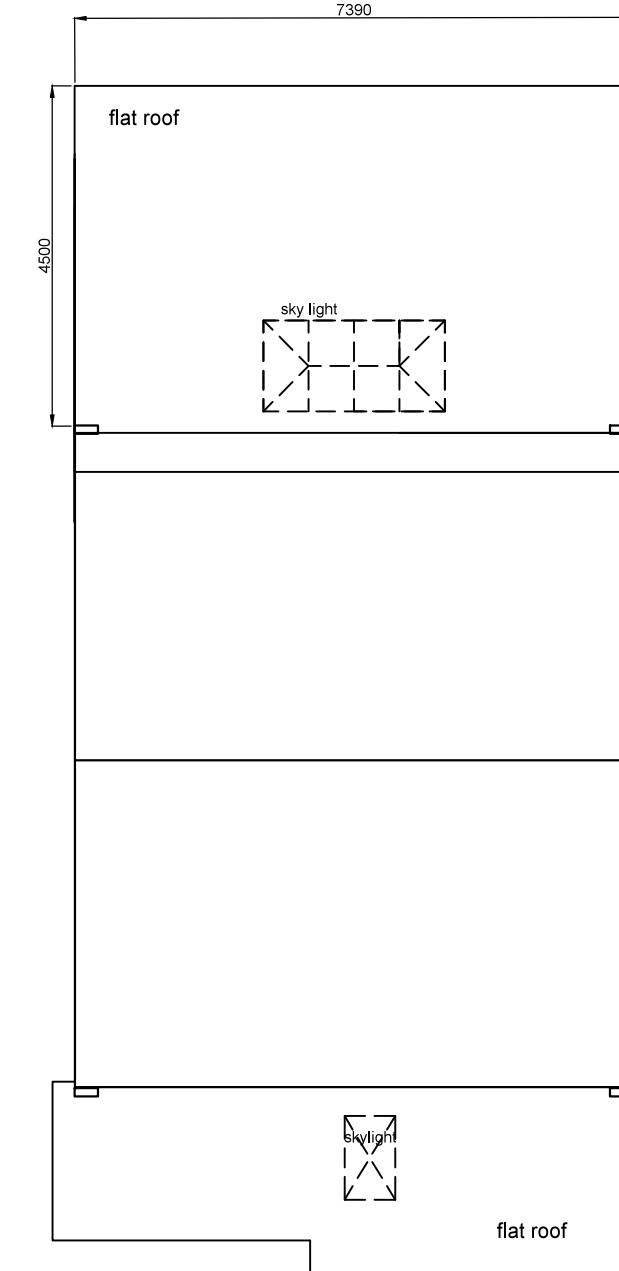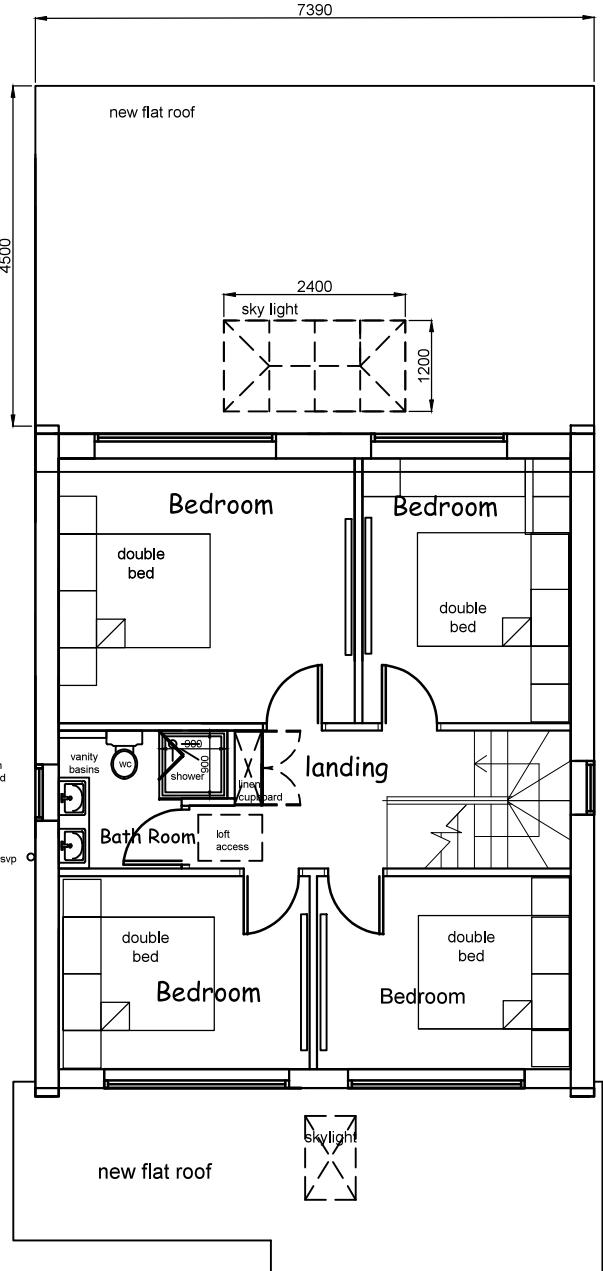

Rev.B. Rear Extension depth reduced to 4.5m following discussions with the Planning Officer. 14/05/2025.

Rev.A. Scheme revised to Clients Brief.  
PS 04-03-2025.

Roof Plan  
As Proposed

REV.	NOTES	DATE	BY
SCALE		DRAWING No	
1-100 @ A3			
CLIENT	Yingher & Rulian	February 2025	6126-25-102
JOB TITLE	26 Boniface Road Ickenham Middlesex London UB10 8BU	DRAWN BY	Patrick Smith MCSD
DRAWING TITLE	Proposed Plans Ground Floor First Floor Roof	REVISION	B

**scd**  
smith coldham design ltd  
55 LIME GROVE, RUISLIP, MIDDLESEX, HA4 8RL  
MOBILE: 07774 476 519  
PHONE & FAX: 0208 8669 9681  
E-MAIL: patrick@smithcoldham.net

design - architecture - brand development - project management