




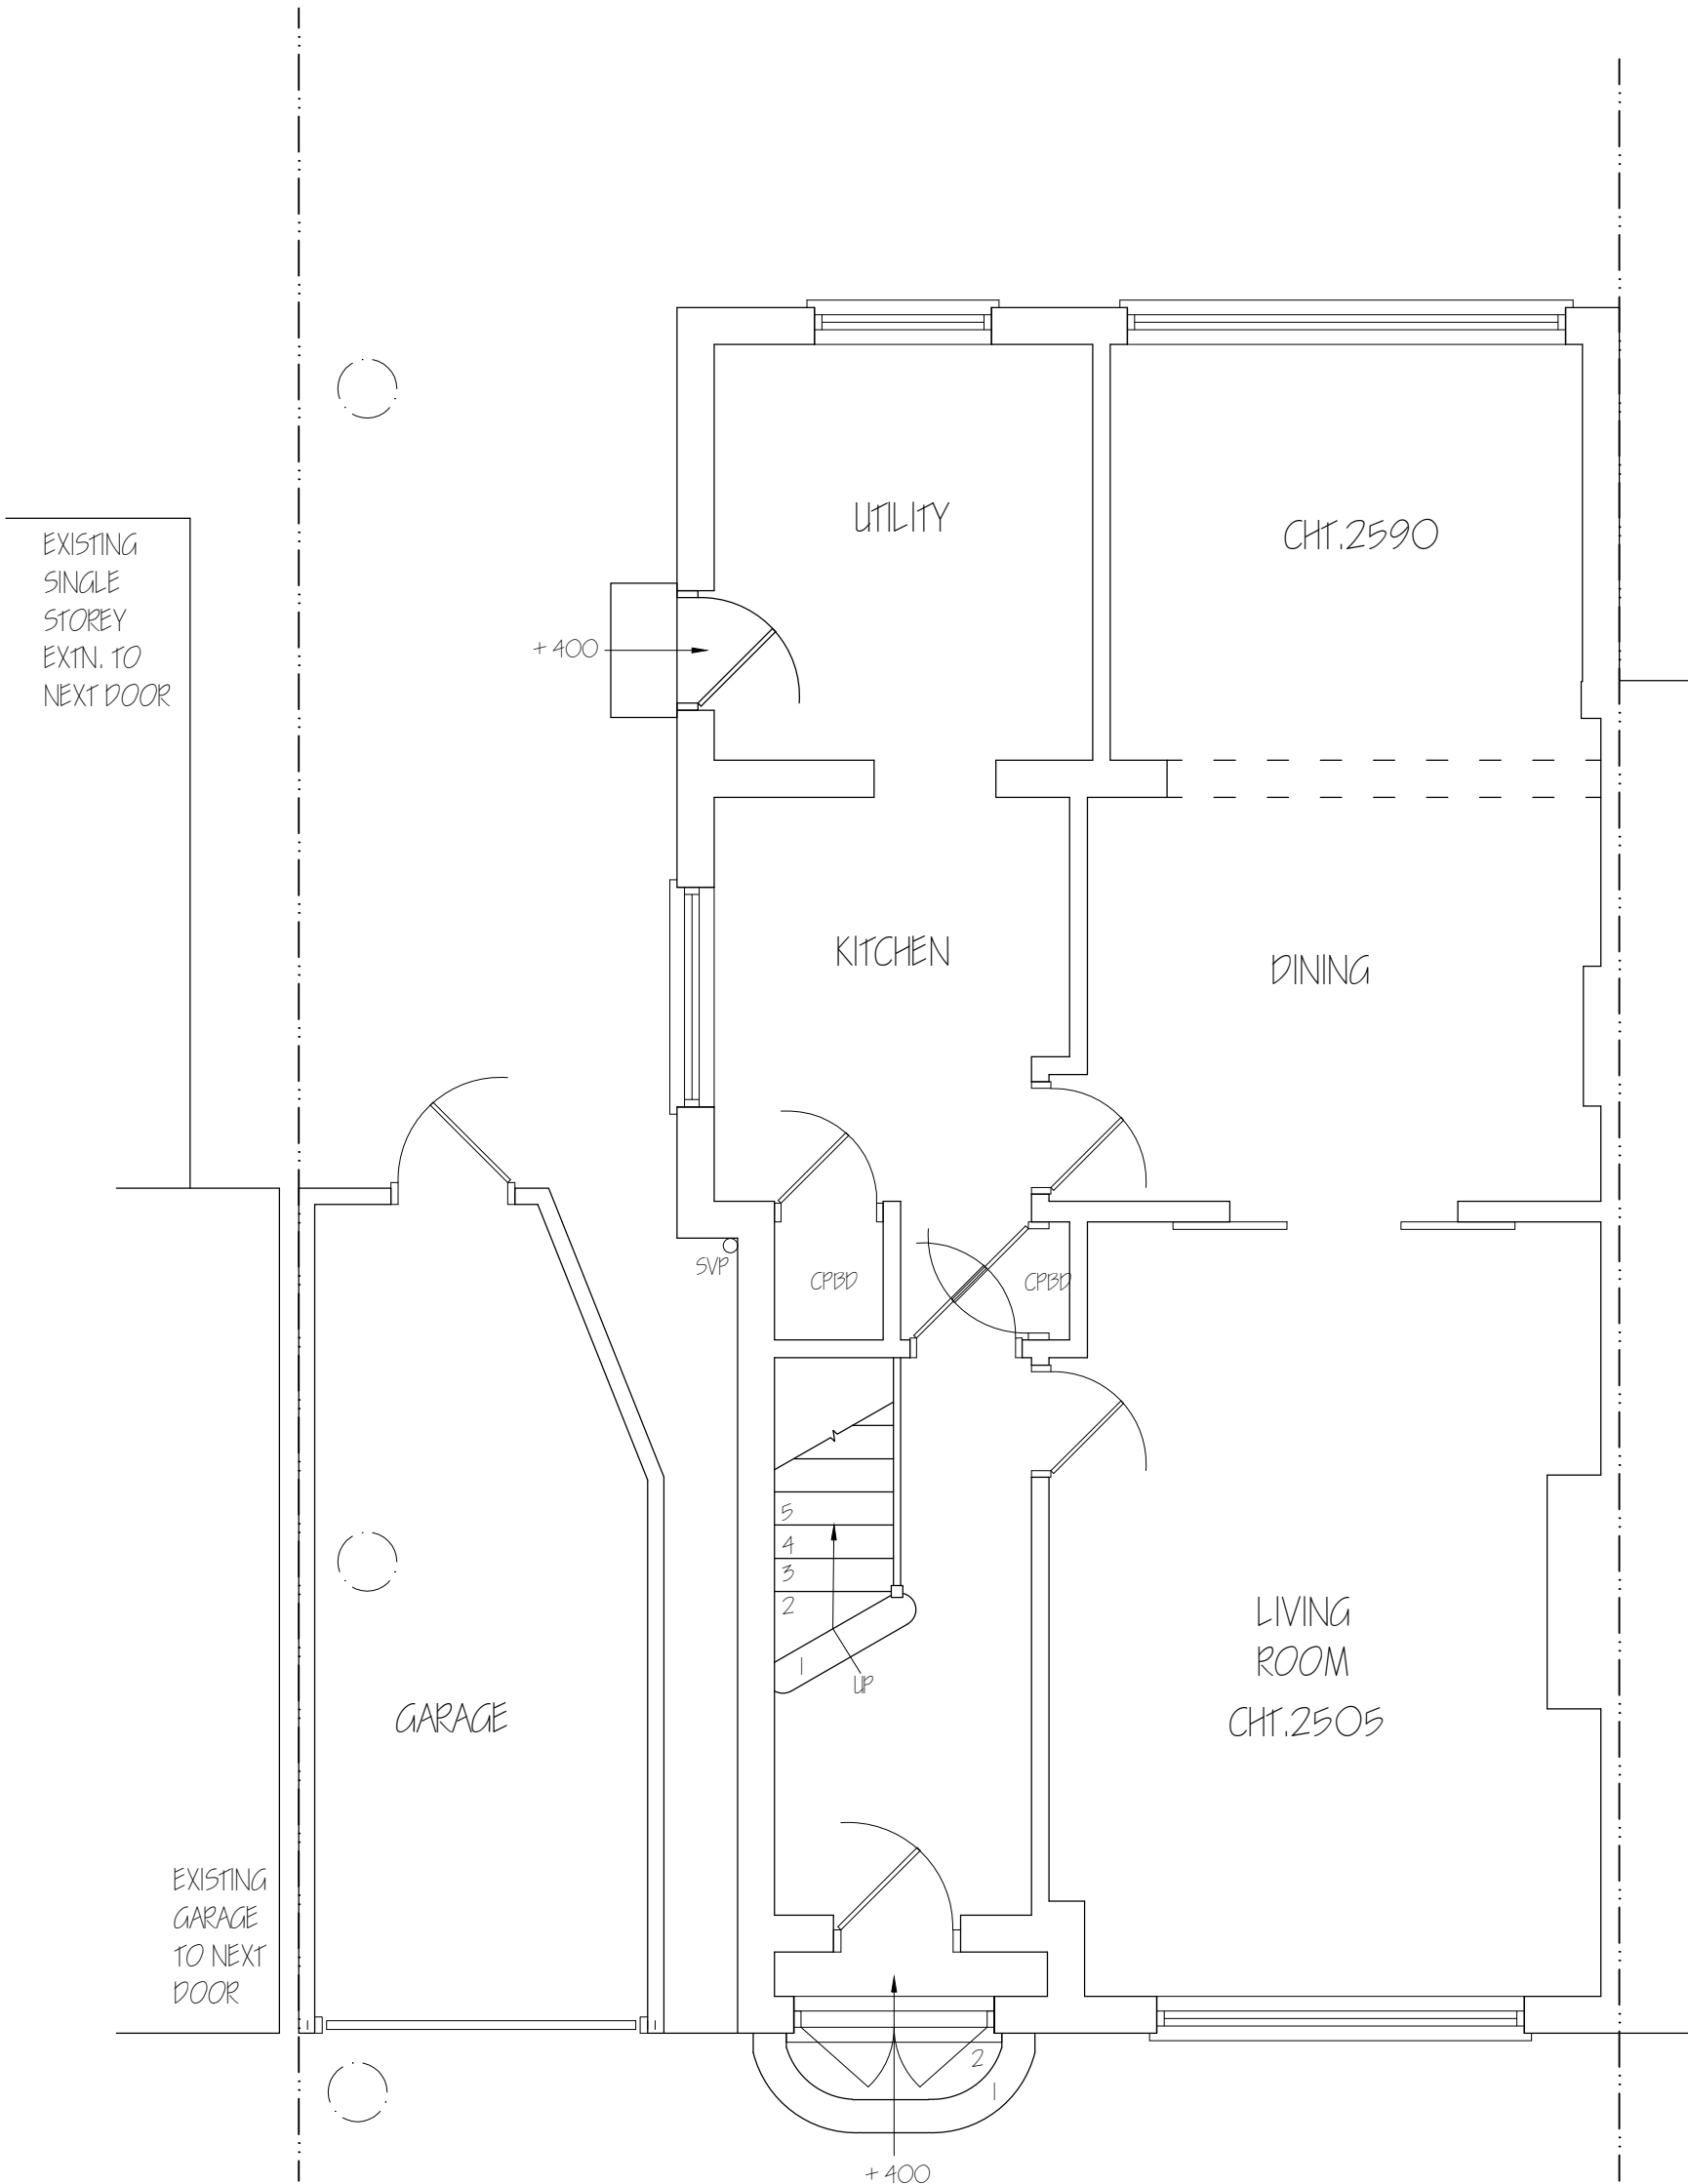


Nigel Fallon, B.Sc. (Hons)MBEng. 07768-408525		ADDRESS: 16, RODNEY GARDENS, PINNER, HA5 2RR.	
Planning & Development Consultant, Building Engineer.		NO. - 01	
164 Japonica Lane, Willen Park, Milton Keynes, MK15 9EE.		REV:	
DRAWING TITLE: EXISTING GROUND FLOOR PLAN		DRG. PAPER SIZE: A3	
SCALE - 1: 50		DATE: 25 / 07 / 2023	

 

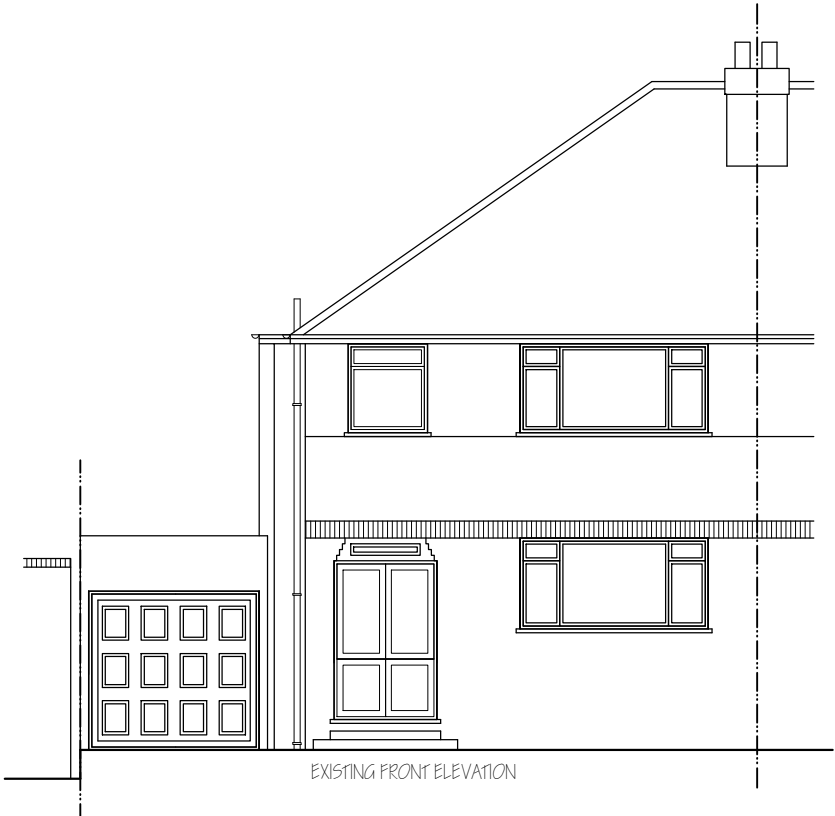

EXISTING FRONT ELEVATION

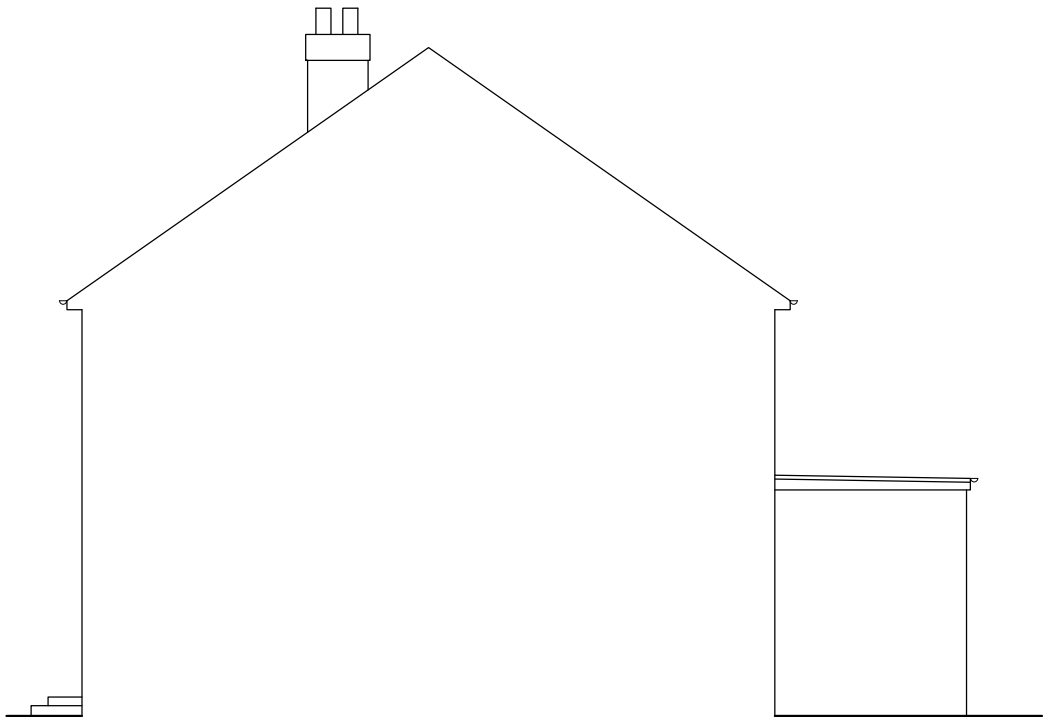

EXISTING SIDE ELEVATION

Nigel Fallon, B.Sc. (Hons) MEng. 07768-408525

Planning & Development Consultant, Building Engineer.

164 Japonica Lane,
Willen Park,
Milton Keynes, MK15 9EE.

DRAWING TITLE: EXISTING/ PROPOSED ELEVATIONS

SCALE - 1: 100

DATE: 25 / 07 / 2023

ADDRESS:



16, RODNEY GARDENS,

PINNER, HA5 2RR.


NO. - 02

REV:


DRG. PAPER SIZE: A3

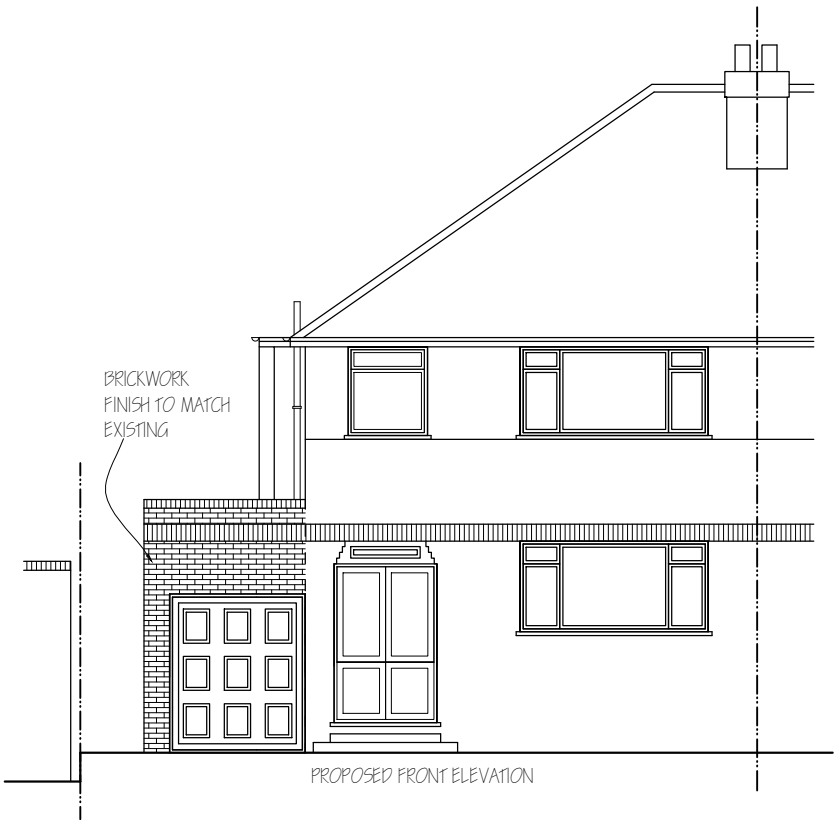 

PROPOSED FRONT ELEVATION

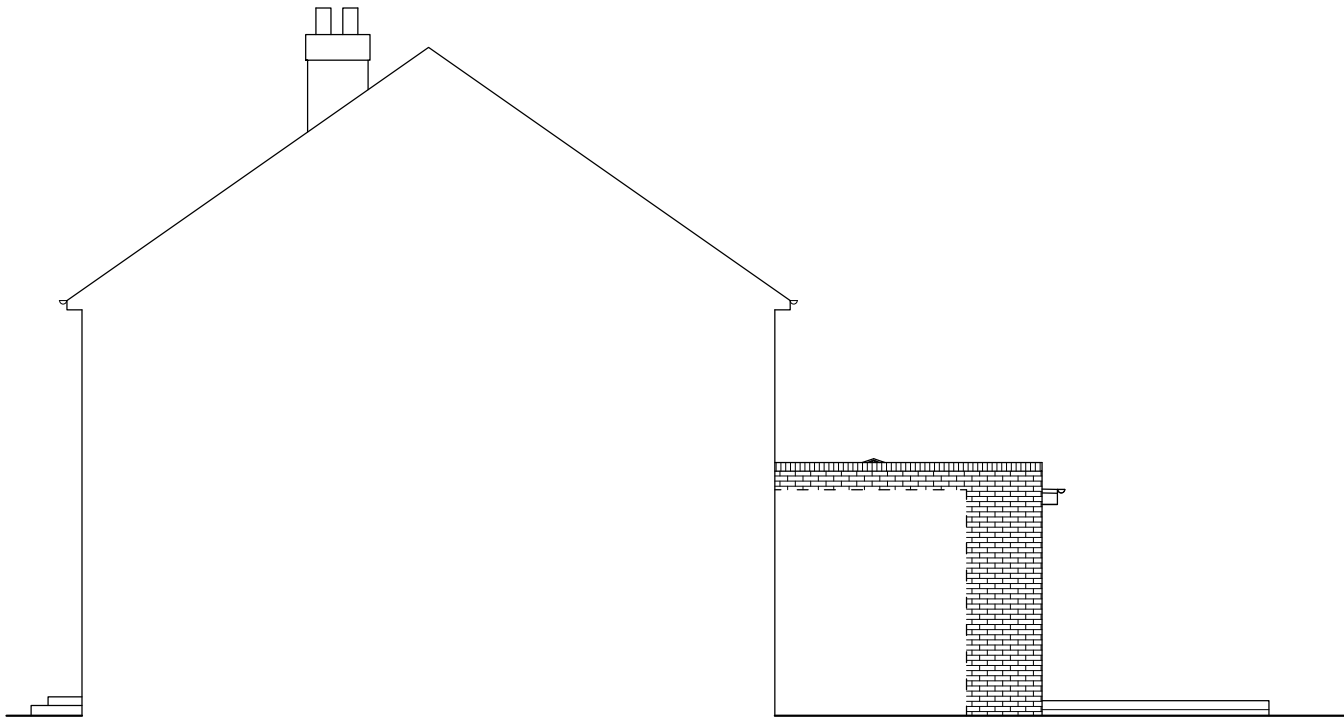

PROPOSED SIDE ELEVATION

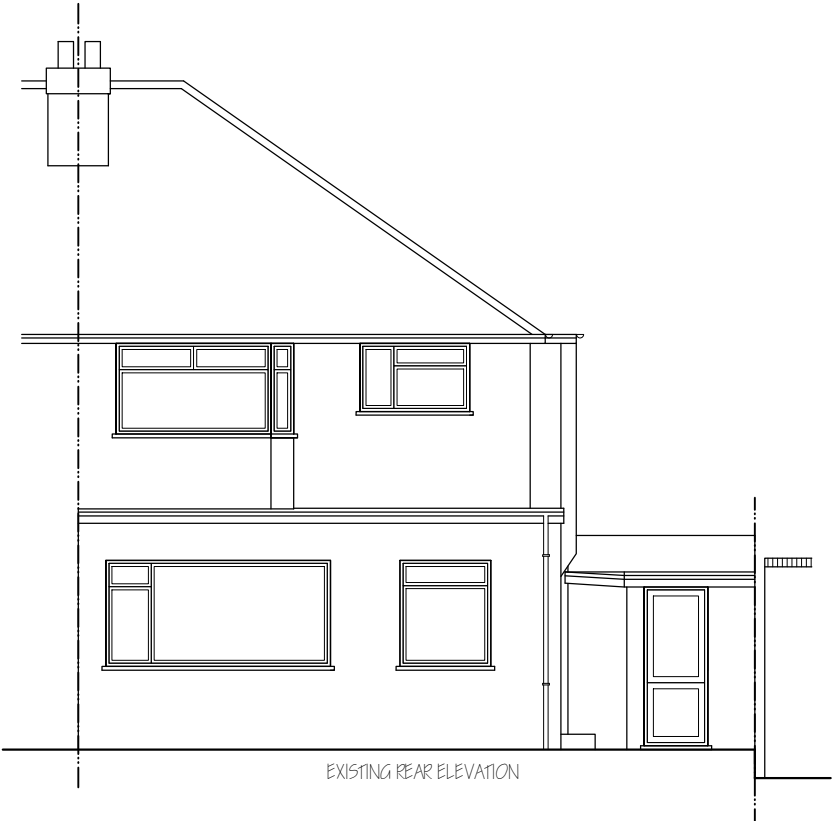

Nigel Fallon, B.Sc. (Hons) MEng. 07768-408525

Planning & Development Consultant, Building Engineer.

***164 Japonica Lane,
Willen Park,
Milton Keynes, MK15 9EE.***

DRAWING TITLE: EXISTING/ PROPOSED ELEVATIONS

SCALE - 1: 100

DATE: 25 / 07 / 2023

ADDRESS:




16, RODNEY GARDENS,


PINNER, HAS 2RR.

NO. - 03

REV:

DRG. PAPER SIZE: A3

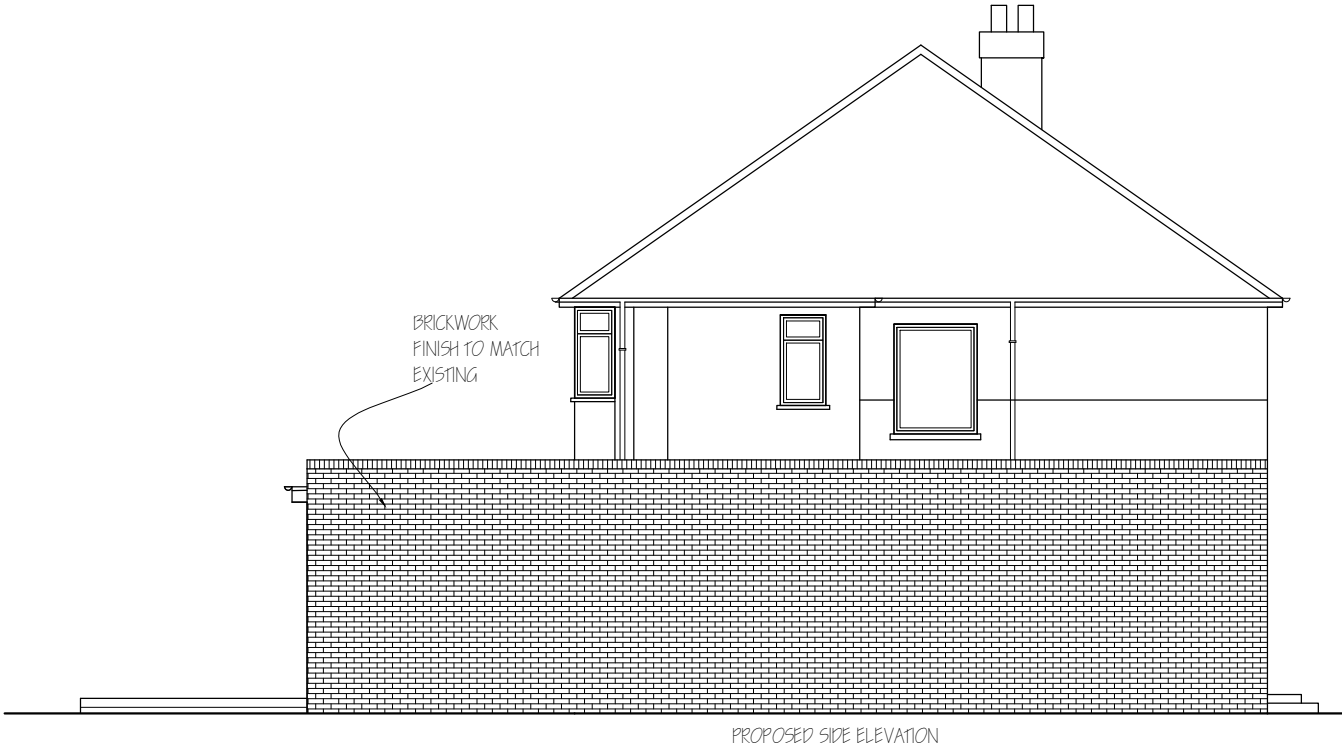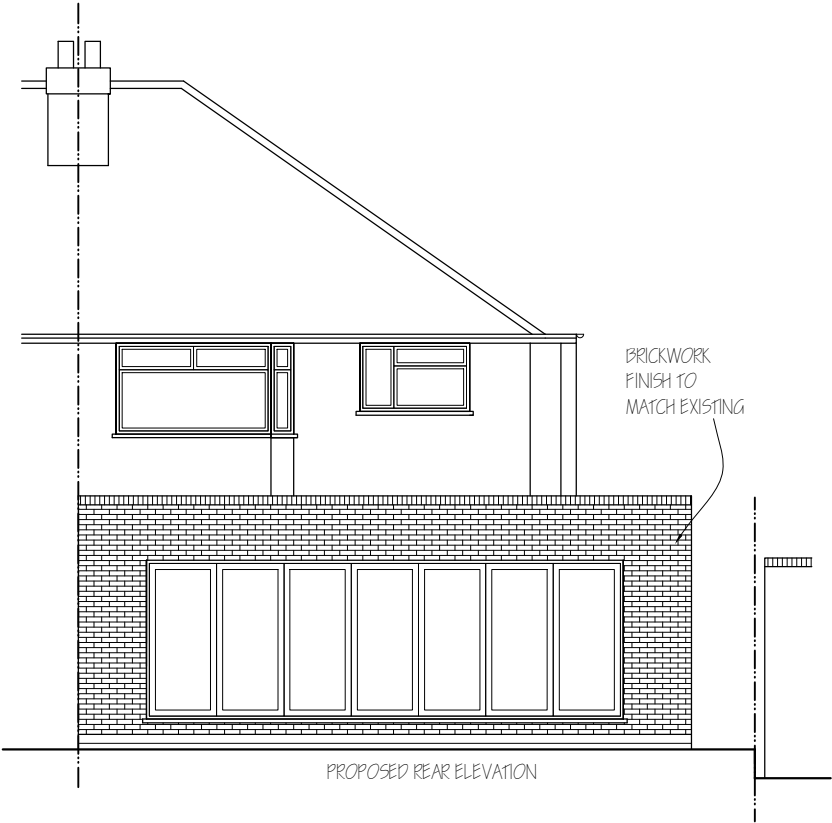 

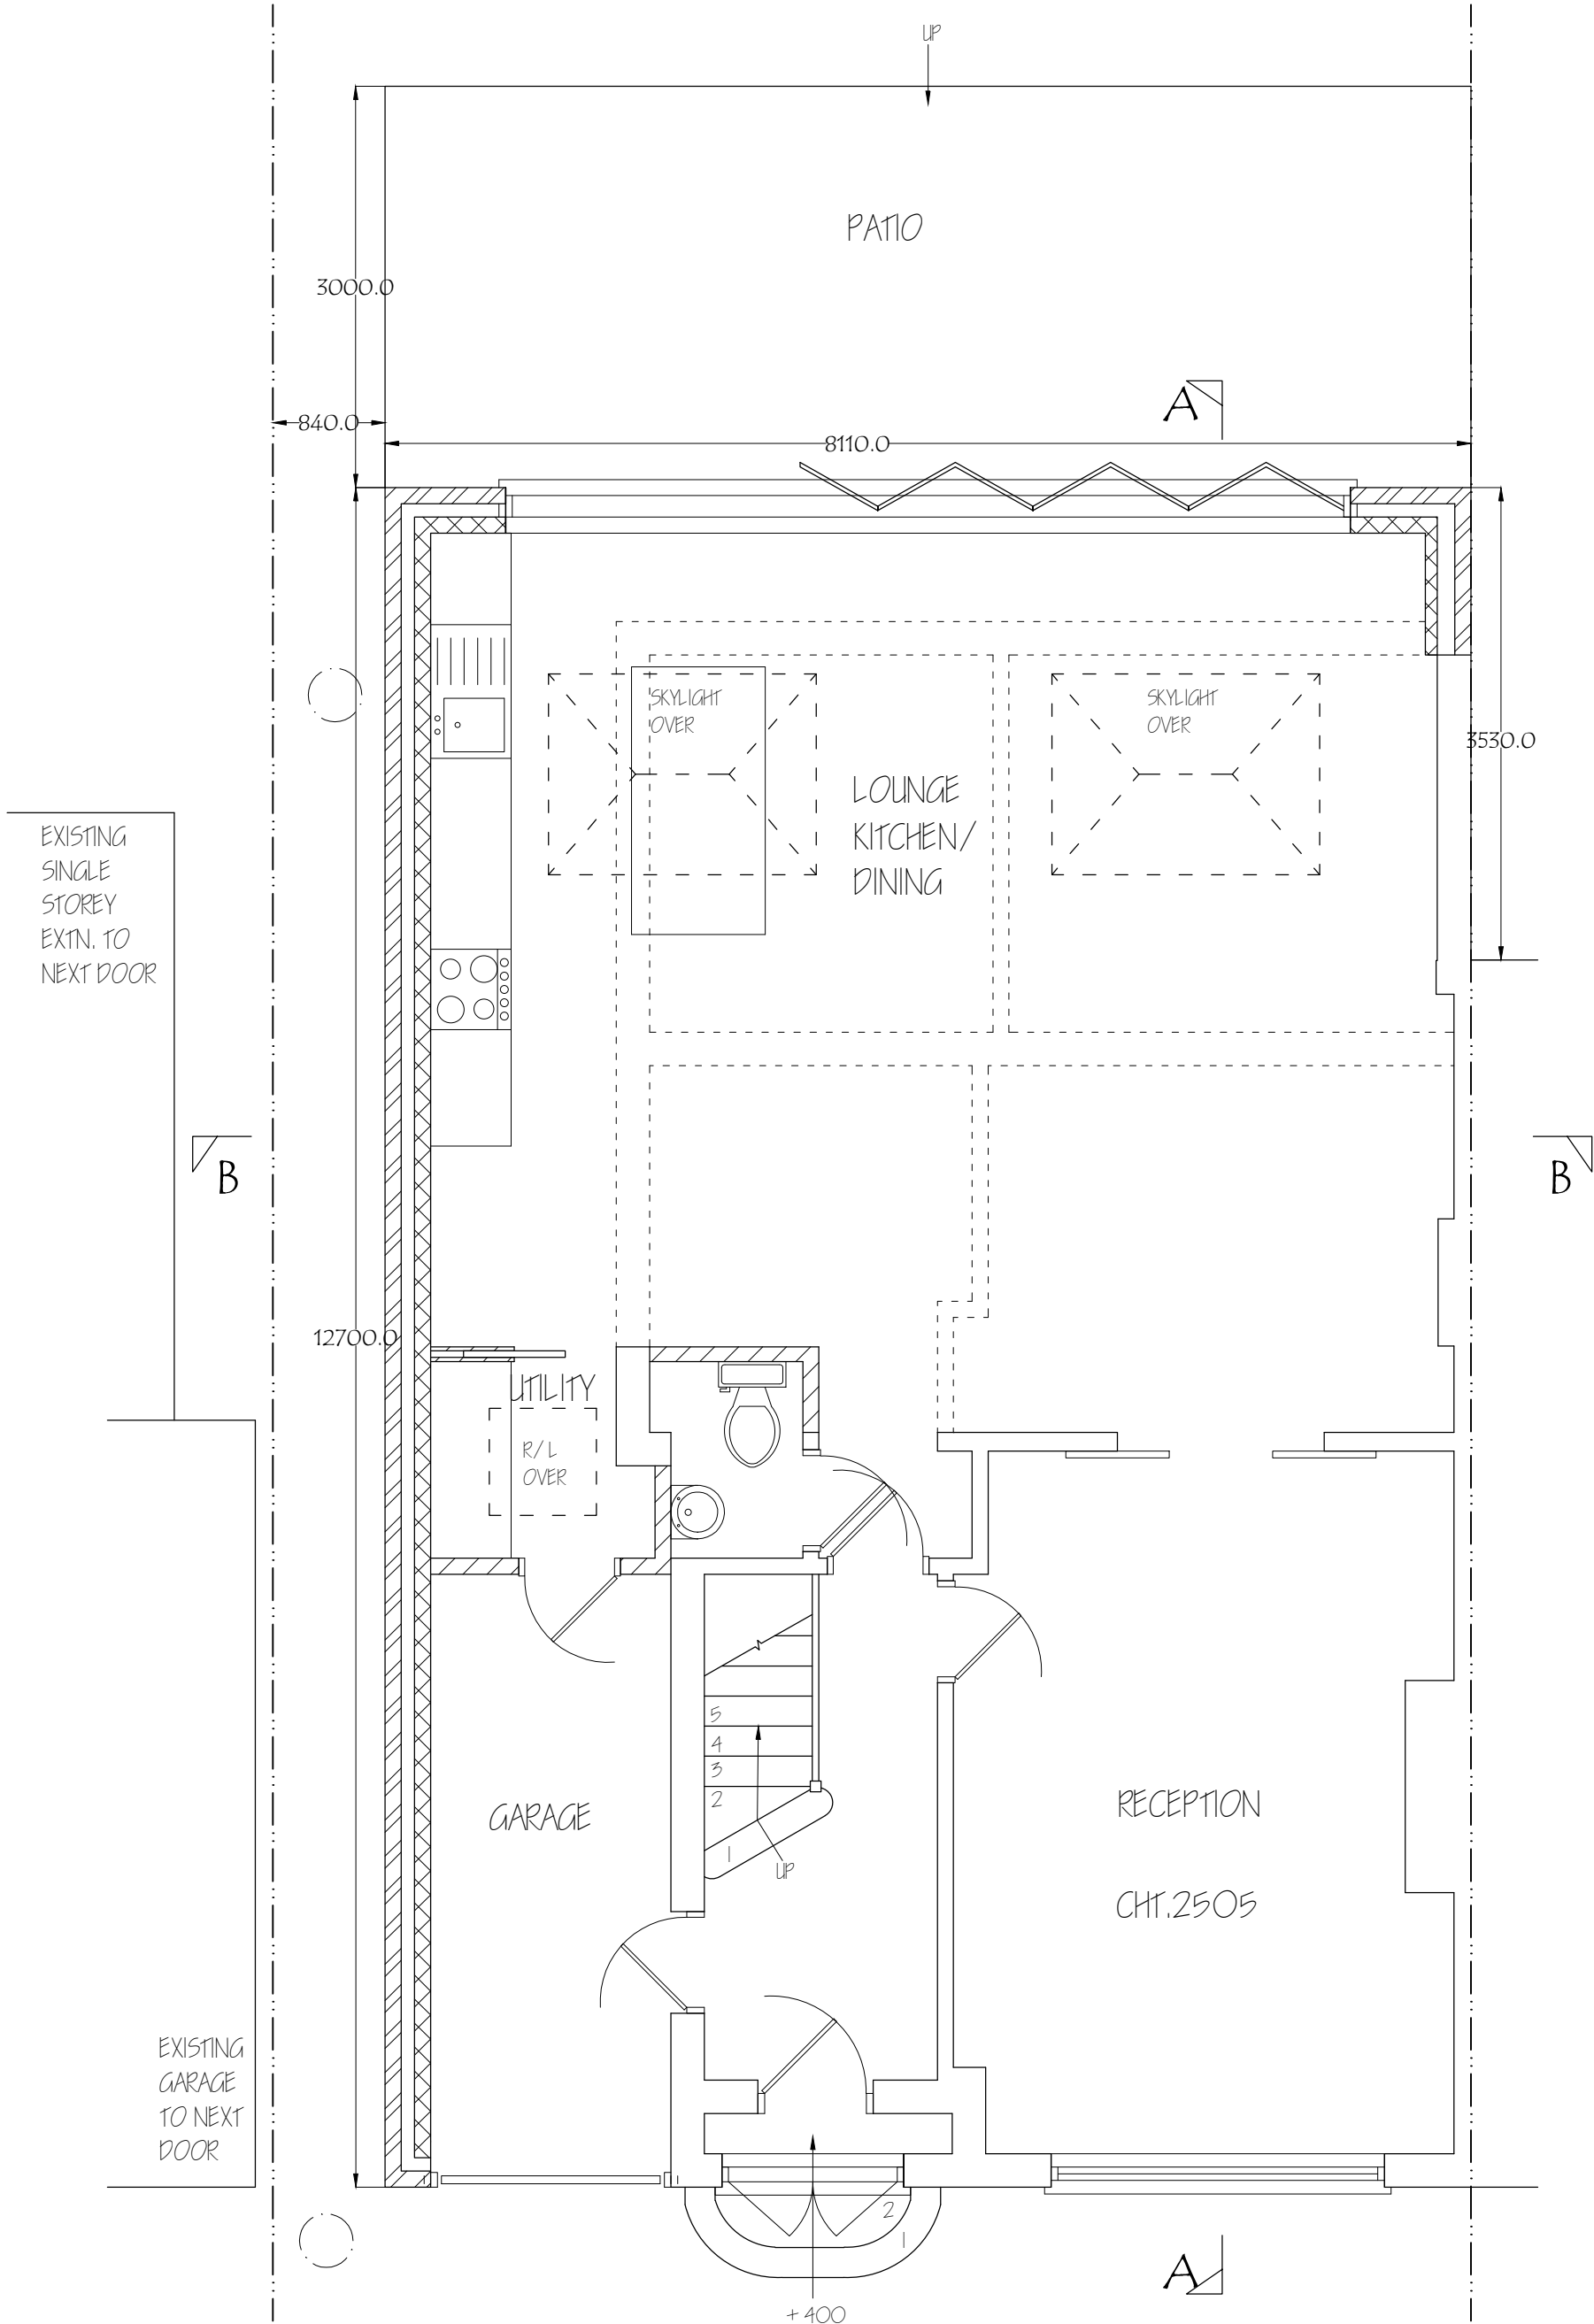

Nigel Fallon , B.Sc. (Hons)MBEng. 07768-408525 Planning & Development Consultant, Building Engineer. 164 Japonica Lane, Willen Park, Milton Keynes, MK15 9EE.		ADDRESS: 16, RODNEY GARDENS, PINNER, HA5 2RR.	
DRAWING TITLE: PROPOSED GROUND FLOOR PLAN		NO. - 04	REV:
SCALE - 1: 50	DATE: 25 / 07 / 2023	DRG. PAPER SIZE: A3	

