


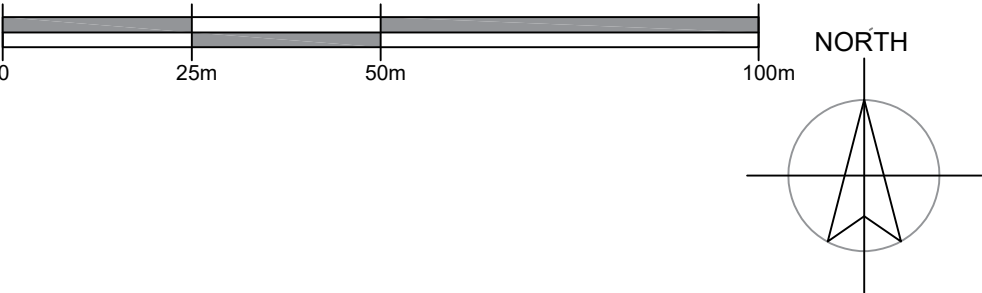

Location Plan

Scale 1:1250@A3



Site Plan

Scale 1:500@A3



NOTES:
ALL WORK TO BE CARRIED OUT IN ACCORDANCE WITH THE CURRENT BUILDING REGULATIONS.
ALL DIMENSIONS / LEVELS TO BE CHECKED AND VERIFIED ON SITE BEFORE COMMENCEMENT OF WORK.
THIS DRAWINGS TO BE RED IN CONJUNCTION WITH PROJECT WORKING DRAWINGS, SPECIFICATIONS, DETAILS AND STRUCTURE DRAWINGS.
ALL MATERIAL USED IN THE PROPOSED EXTENSION SHOULD MATCH THE EXISTING BUILDING .

LAWFUL DEVELOPMENT CERTIFICATE

PROJECT: 56 ABBOTSBURY GARDENS, PINNER , HA5 1SX

DRAWING TITLE:
LOCATION AND SITE PLAN

SCALE: As shown @A3
DATE: 21/05/2026

DRAWING NUMBER:

GA 1000