

- KEY
- ① Existing main entrance

② Existing fascia signage to be removed and made good

③ Existing car park signage to be removed and made good

④ Existing light to be removed and made good

⑤ Existing ATMs to be removed. Existing apertures to be infilled with brickwork to match existing



⑥ Existing ATM light to be removed and made good

⑦ Existing CCTV camera to be removed and made good

⑧ Existing letter box to be sealed internally

⑨ Existing night safe's metal plate to be removed. Existing aperture to be infilled with brickwork to match existing

STATUTORY STATUS	
LISTED	NO - BUT LOCALLY LISTED
CONSERVATION	YES

 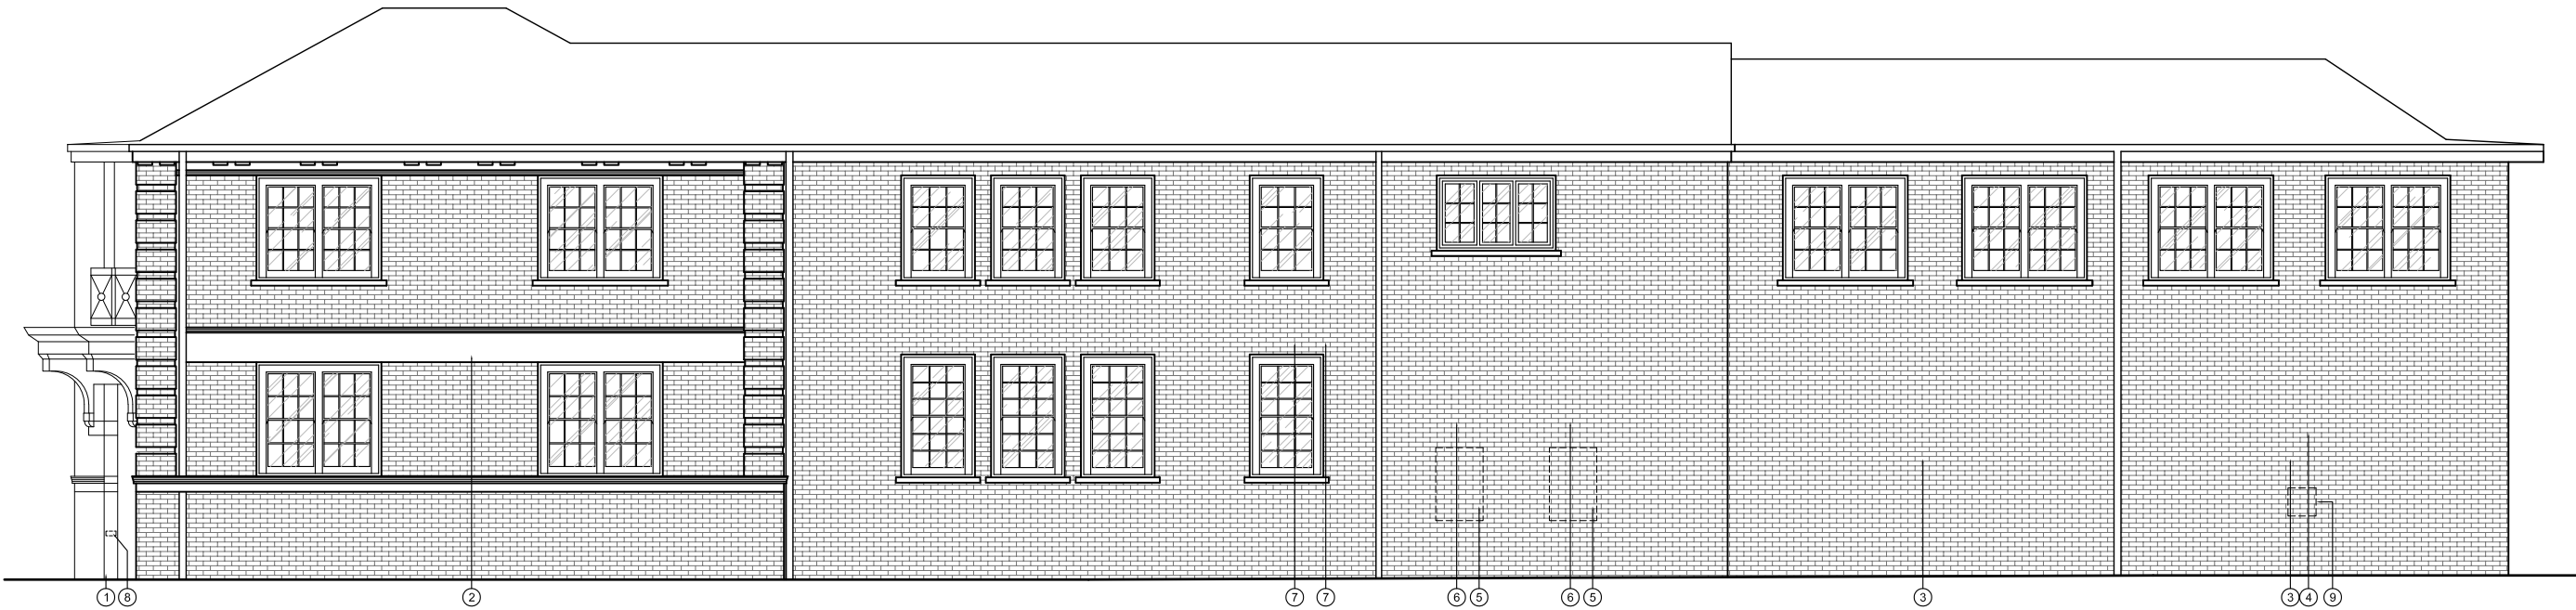

PLANNING

NOTE
This drawing has been prepared from historical information that cannot be guaranteed accurate. Responsibility is not accepted for errors made by others in scaling from this drawing. All construction information should be taken from figured dimensions only. All dimensions should be checked on site prior to the manufacture of any components.

HATCHING	
	New Partition wall
	Existing Partition wall
	New Partition wall
	New Partition wall
	Structural wall
	Area not in scope

DATE : REV DRAWN CHECKED NOTES.



ISG
Boleyn House,
St Augustines
Business Park,
Whitstable
Kent CT5 2QJ

Project

RUISLIP HIGH ST

54 HIGH STREET,
RUISLIP, MIDDLESEX
HA4 7AT
PIM NO.



Drawing Title

FRONT ELEVATION
AS PROPOSED
CLOSURE 2024

Branch Sort Code	Branch ID	Supplier Project No BY109089	
Scale 1:100@A3	Drawn HU	Checked PC	Date 19/01/2024
Drg.No BY109089_331			Revision -
Architectural Practice: ISG Design Hub			