


NOTES:
1. ALL DIMENSIONS IN mm UNLESS NOTED OTHERWISE.

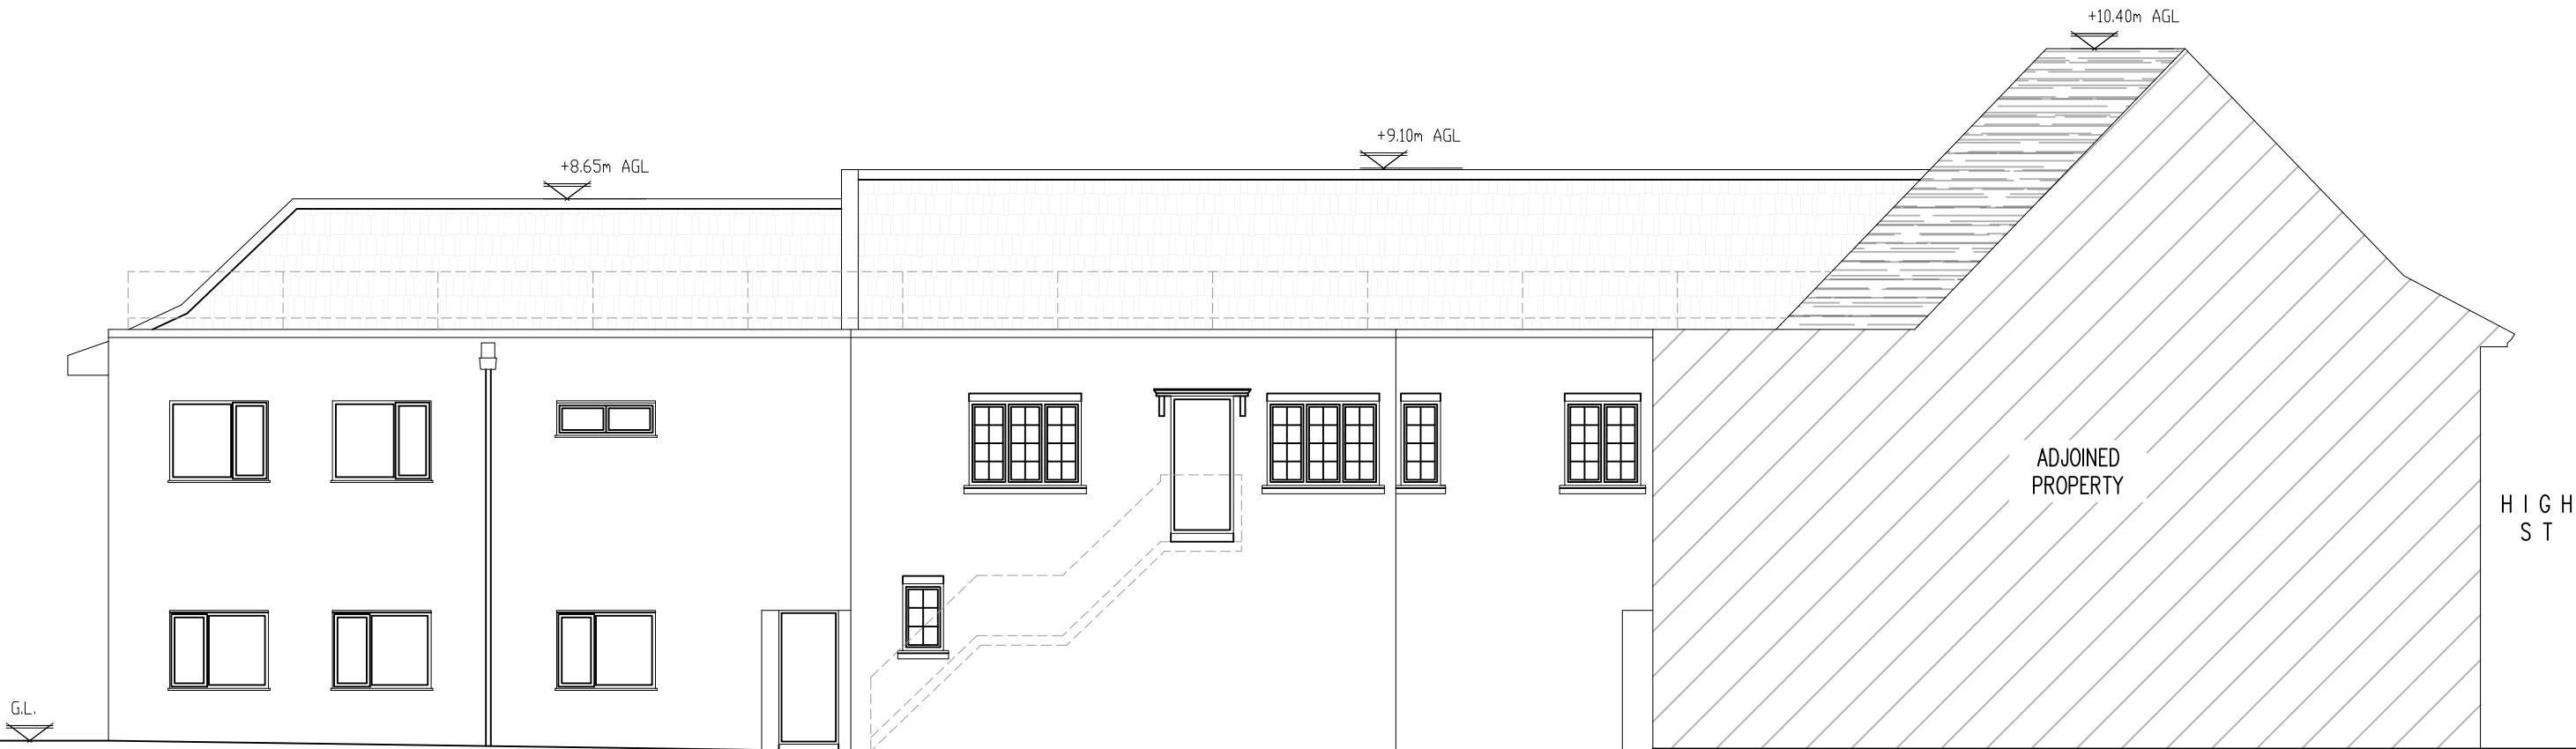

EXISTING SOUTH ELEVATION
1:100

5000 0 5000 10000
ORIGINAL SCALE AT A3 - 1:100 ALL DIMENSIONS IN MILLIMETRES

A	First issue	01.12.25	PN	PM
No.	Revision	Date	By	ckd
PURPOSE OF ISSUE				
☐ Approval ☐ Planning ☐ Legal ☐ Construction ☐ As-built				
				
Site name				
Address 54 HIGH STREET RUISLIP, LONDON HA4 7AT				
Title EXISTING SOUTH ELEVATION				
Designed -	Checked PM	Date 01.12.25		
Drawn PN	Approved -	Scale AS SHOWN		
DRAWING No. OGS/24101/211				REVISION A