


NOTES:
1. ALL DIMENSIONS IN mm UNLESS NOTED OTHERWISE.

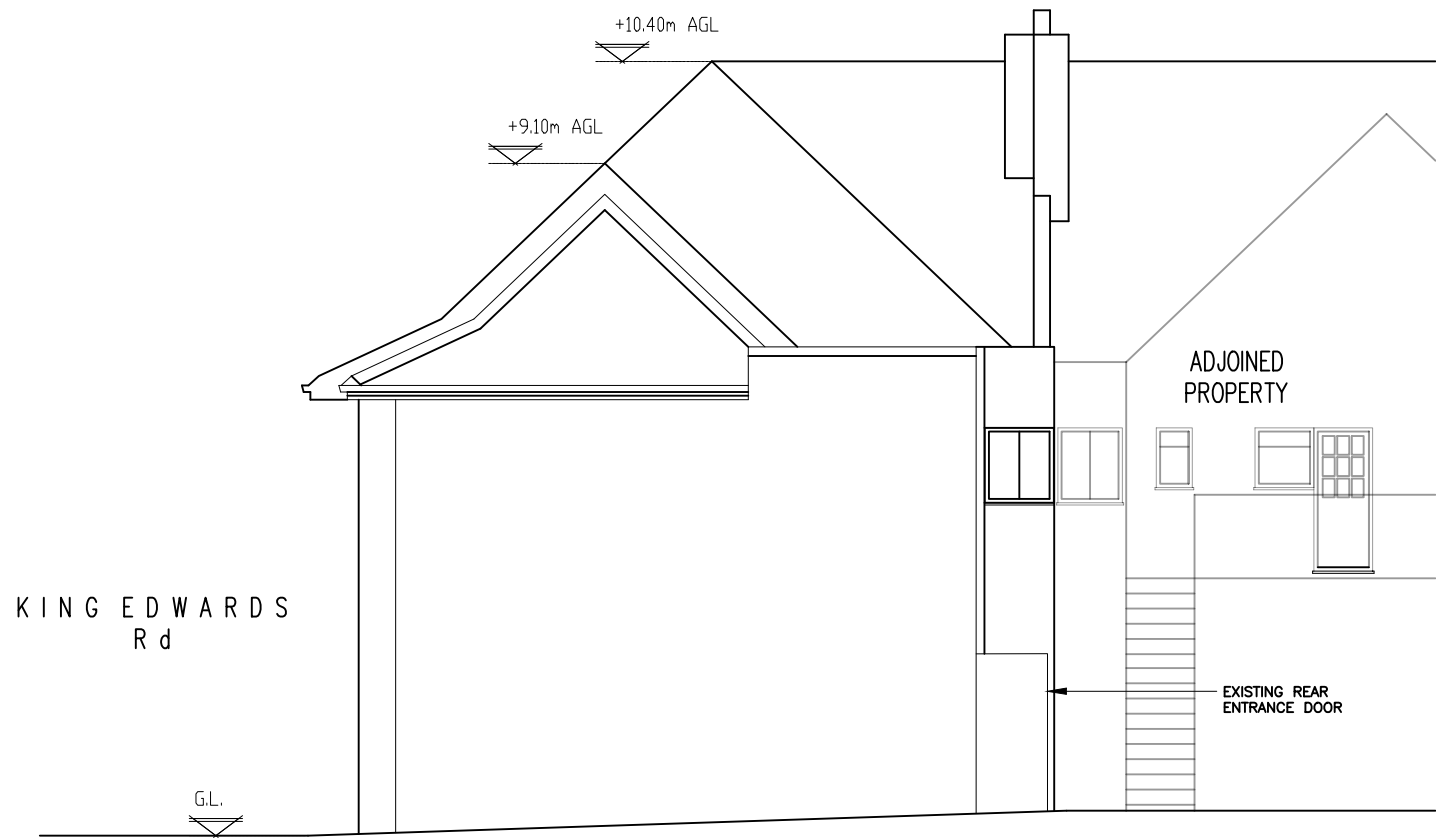

EXISTING WEST ELEVATION
1:100



A	First issue	01.12.25	PN	PM
No.	Revision	Date	By	ckd
PURPOSE OF ISSUE				
☐ Approval ☐ Planning ☐ Legal ☐ Construction ☐ As-built				
				
Site name				
Address 54 HIGH STREET RUISLIP, LONDON HA4 7AT				
Title EXISTING WEST ELEVATION				
Designed -		Checked PM	Date 01.12.25	
Drawn PN		Approved -	Scale AS SHOWN	
DRAWING No. OGS/24101/213				REVISION A