


NOTES:
1. ALL DIMENSIONS IN mm UNLESS NOTED OTHERWISE.

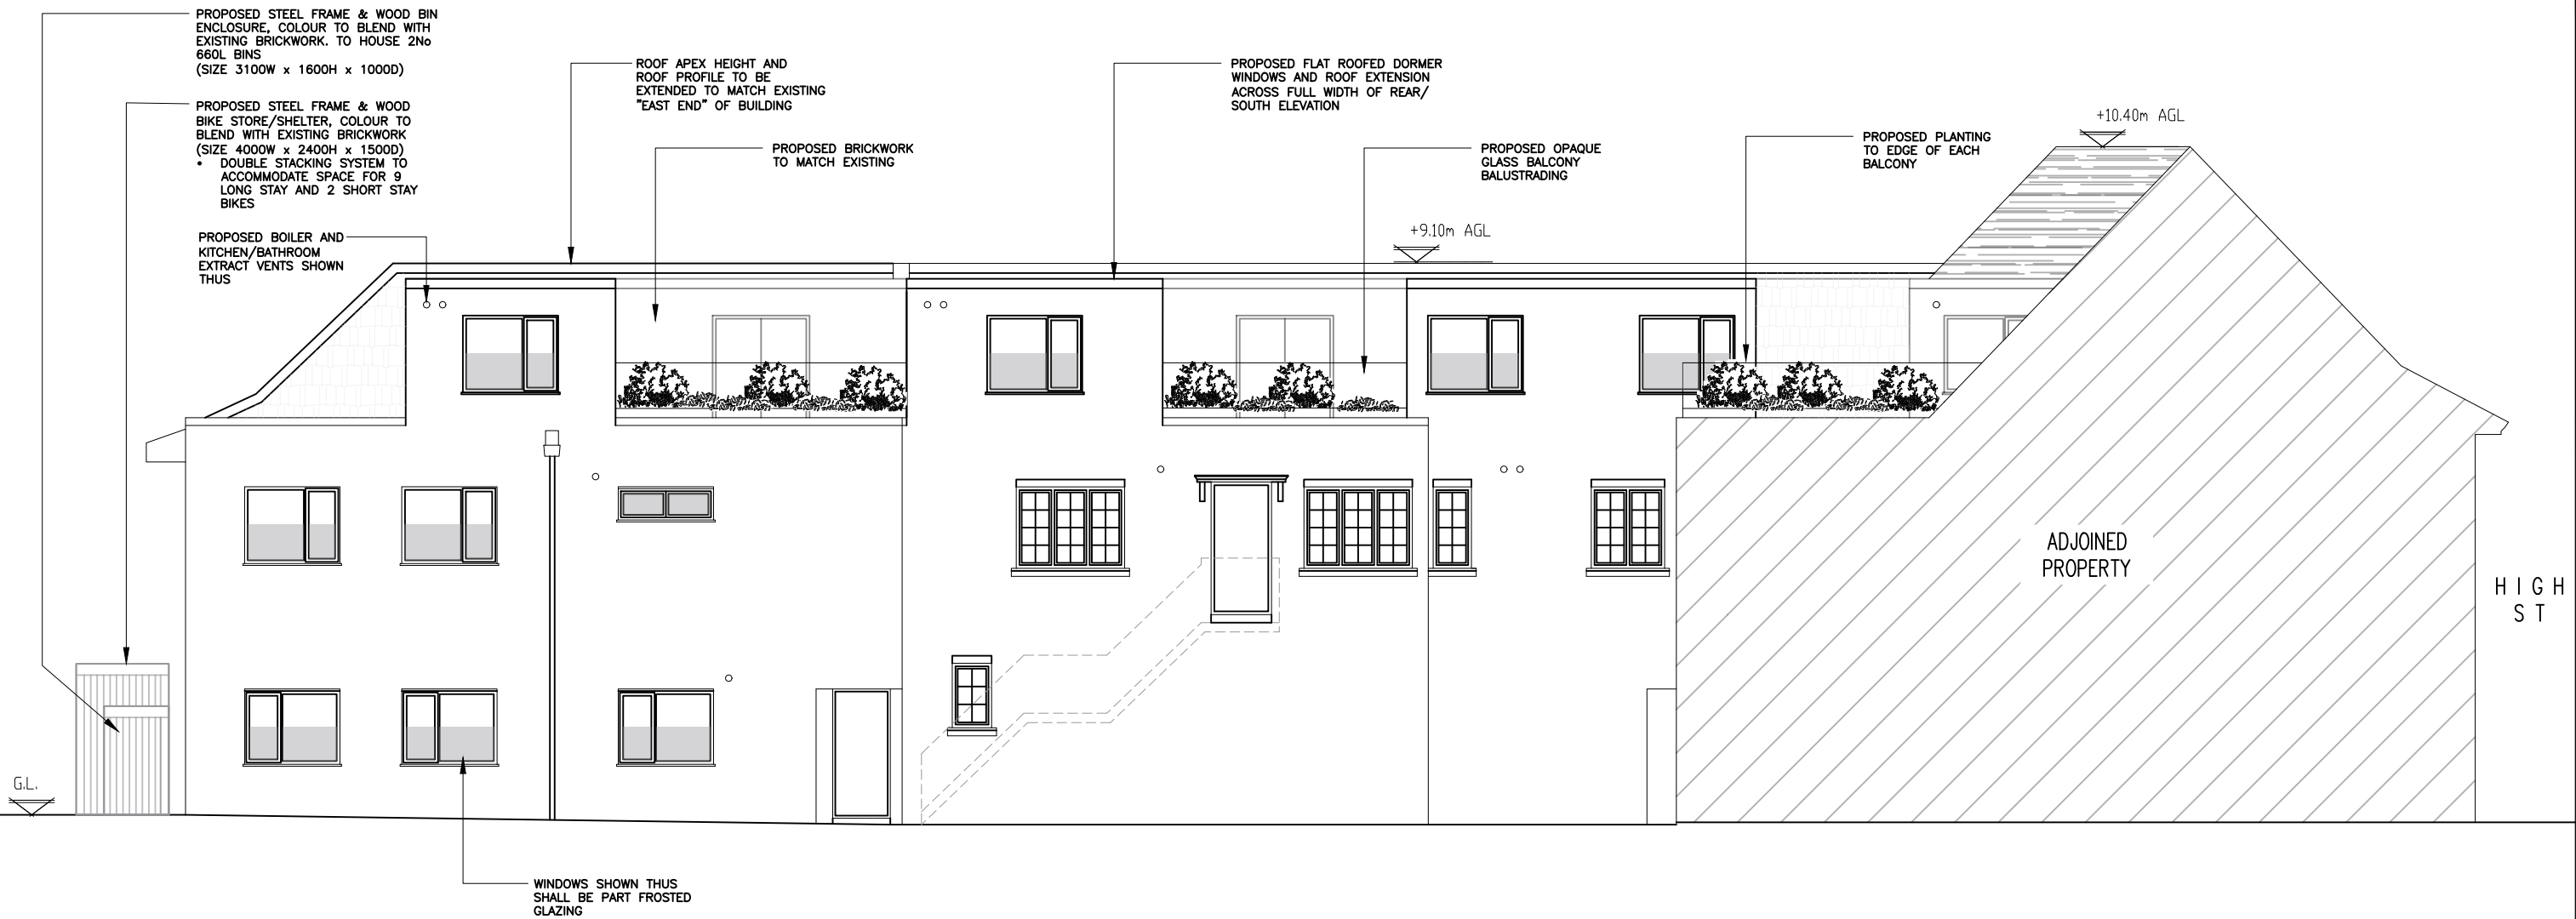

PROPOSED SOUTH ELEVATION
1:100



A		First issue	01.12.25	PN	PM
No.	Revision		Date	By	ckd
PURPOSE OF ISSUE					
O Approval O Planning O Legal O Construction O As-built					
 Oak Green Services Ltd					
Site name					
Address 54 HIGH STREET RUISLIP, LONDON HA4 7AT					
Title PROPOSED SOUTH ELEVATION					
Designed –		Checked PM	Date 01.12.25		
Drawn PN		Approved –	Scale AS SHOWN		
DRAWING No. OGS/24101/212			REVISION A		