



NOTES:
1. ALL DIMENSIONS IN mm UNLESS NOTED OTHERWISE.

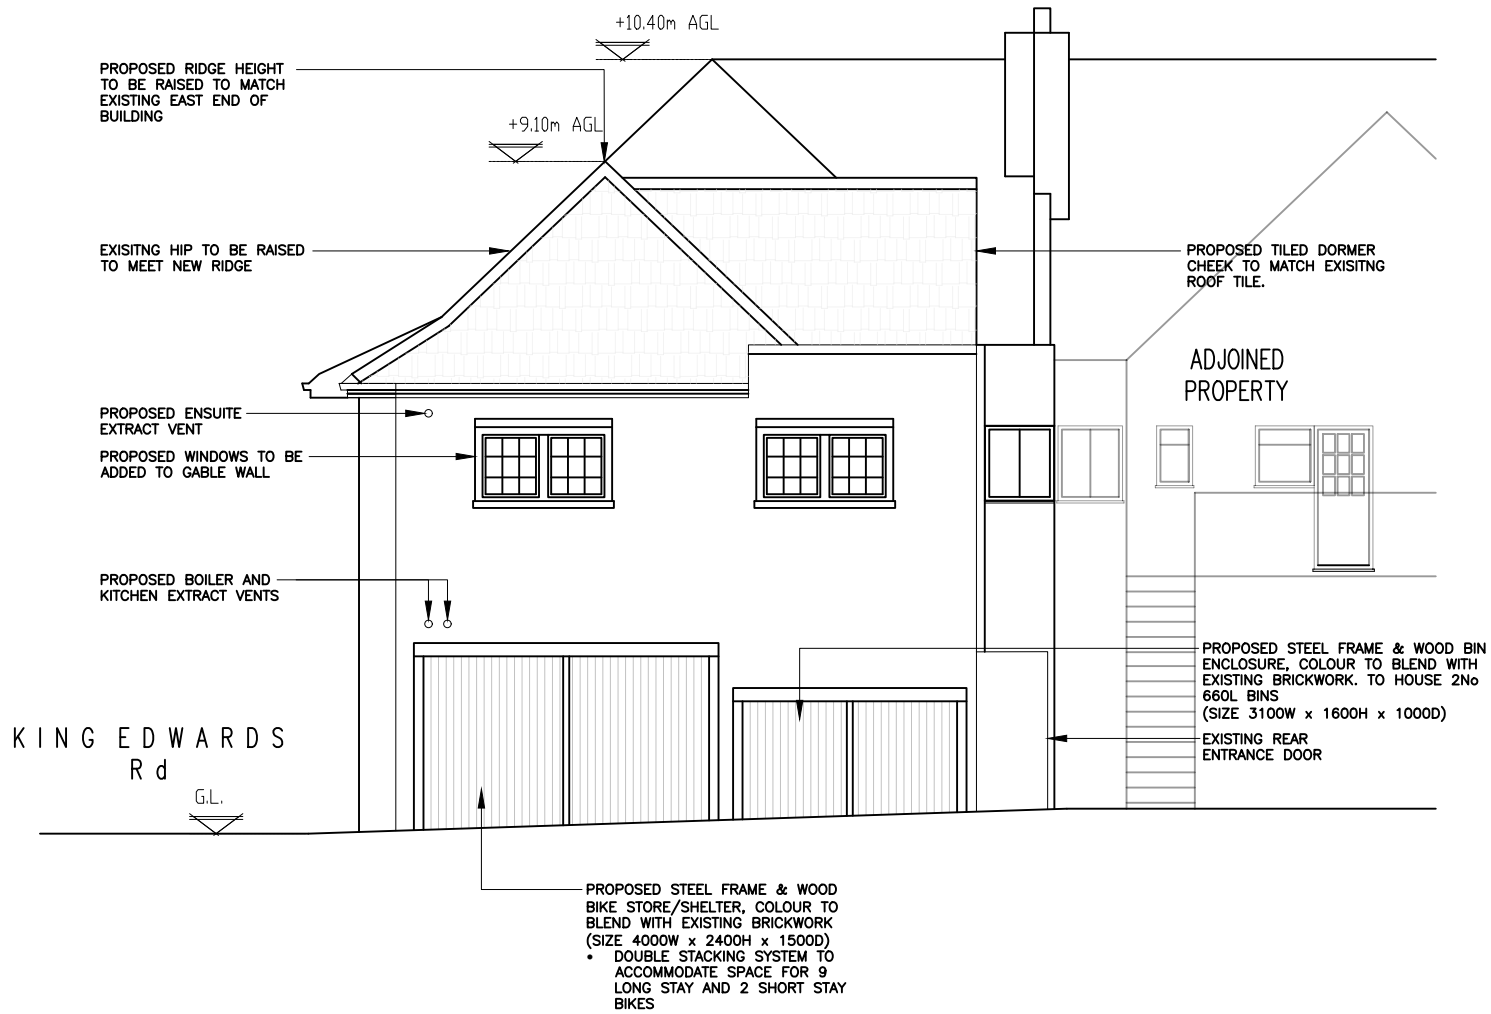

PROPOSED WEST ELEVATION
1:100

 

A	First issue	01.12.25	PN	PM
No.	Revision	Date	By	ckd
PURPOSE OF ISSUE				
<input type="radio"/> Approval <input type="radio"/> Planning <input type="radio"/> Legal <input type="radio"/> Construction <input type="radio"/> As-built				
<div><div><h1>Oak Green</h1><h2>Services Ltd</h2></div></div>				
Site name				
Address 54 HIGH STREET RUISLIP, LONDON HA4 7AT				
Title PROPOSED WEST ELEVATION				
Designed –		Checked PM	Date 01.12.25	
Drawn PN		Approved –	Scale AS SHOWN	
DRAWING No. OGS/24101/214			REVISION A	