



NOTES:  
1. ALL DIMENSIONS IN mm UNLESS NOTED OTHERWISE.

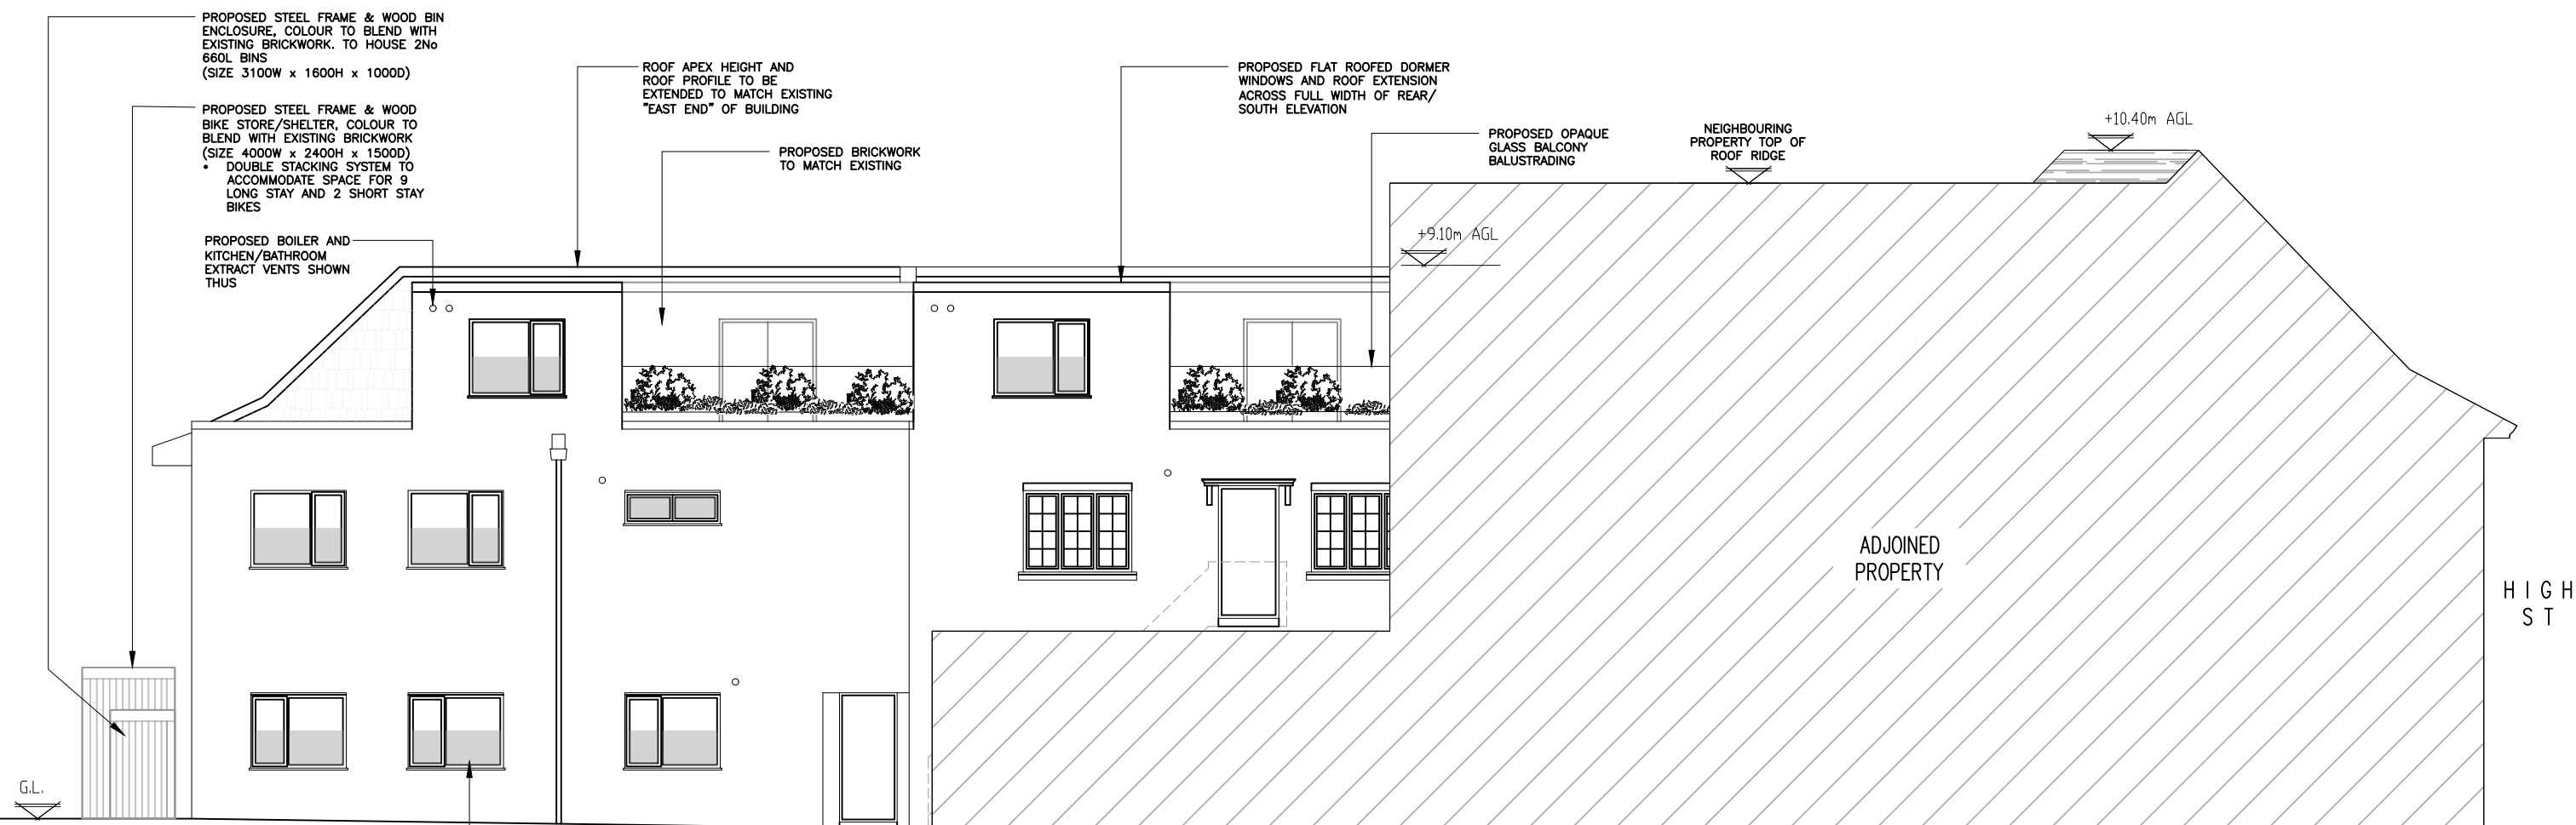

WINDOWS SHOWN THUS SHALL BE PART FROSTED GLAZING

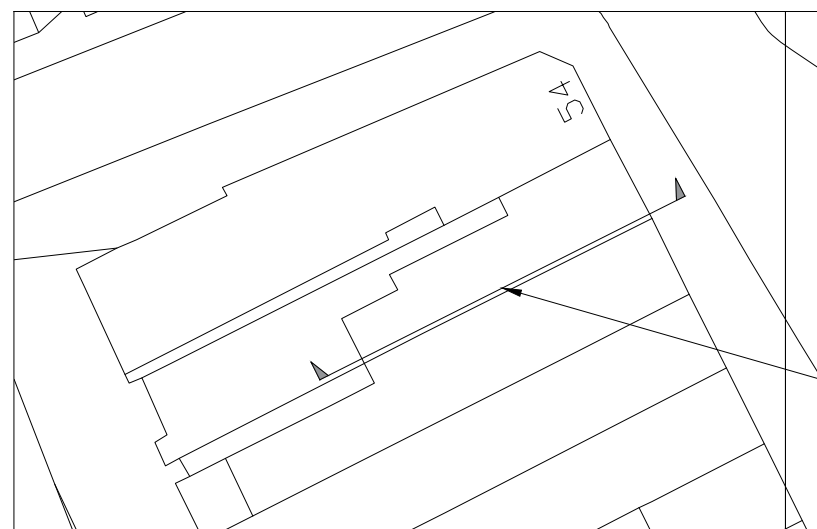

PROPOSED SOUTH ELEVATION  
1:100

SECTION TAKEN THROUGH NEIGHBOURING PROPERTY

5000 0 5000 10000  
ORIGINAL SCALE AT A3 - 1:100  
ALL DIMENSIONS IN MILLIMETRES

A	First issue	05.03.26	PN	PM
No.	Revision	Date	By	ckd

PURPOSE OF ISSUE  
 Approval  Planning  Legal  Construction  As-built



Site name  
 Address 54 HIGH STREET  
 RUISLIP, LONDON  
 HA4 7AT  
 Title  
 PROPOSED  
 SOUTH ELEVATION

Designed -	Checked PM	Date 01.12.25
Drawn PN	Approved -	Scale AS SHOWN
DRAWING No. OGS/24101/224		REVISION A