





01856 898 022

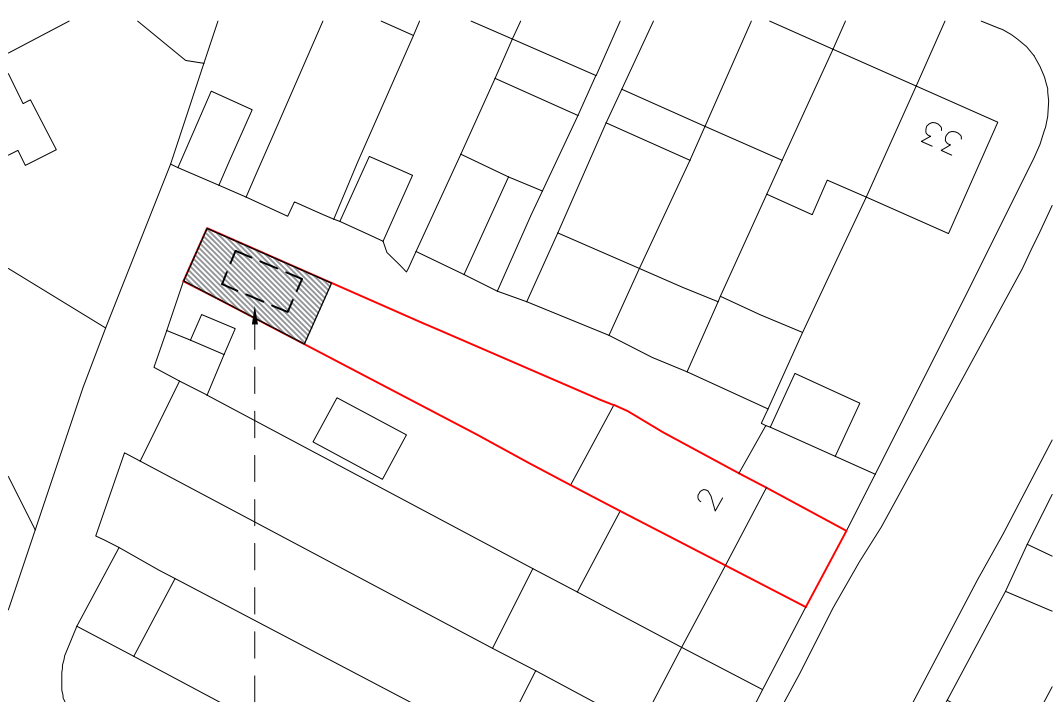










Produced on 11 May 2023 from the Ordnance Survey National Geographic Database and incorporating surveyed revision available at this date.
This map shows the area bounded by 50°6'N 182°78.50'W 182°78.50'W 182°78.50'W 182°78.50'W 182°78.50'W
Crown copyright and database rights 2023. OS 100054135. Supplied by ecoinet Ltd trading as UKFramingMaps.com a licensed Ordnance Survey partner (OS 100054135).
Data licence expires 11 May 2024. Unique plan reference: v/c/9c7994/1278750

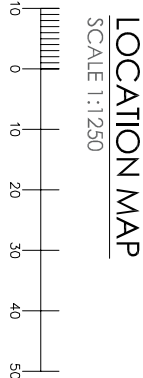

PROPOSED OUTBUILDING

Existing garage
demolished prior to
construction of new
outbuilding

Demolition line

 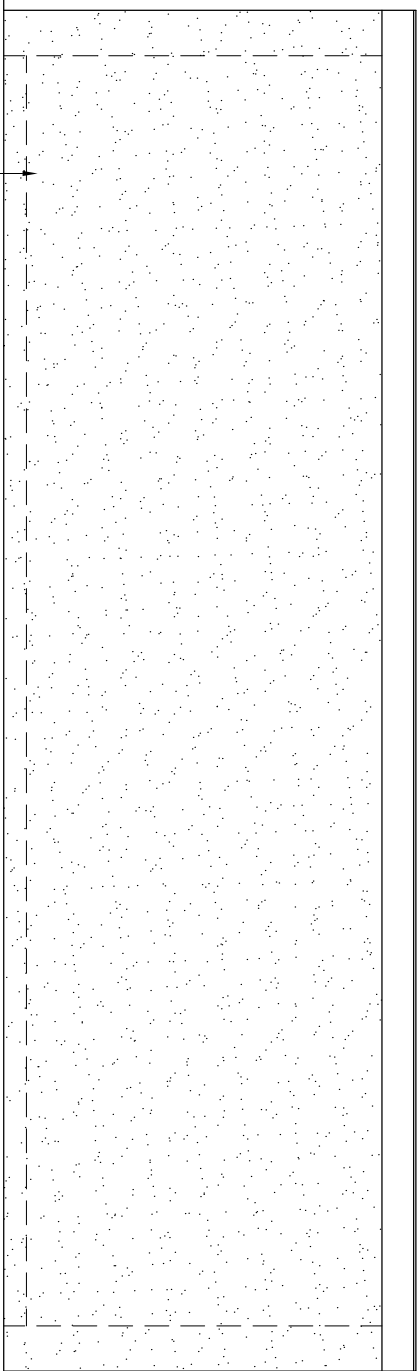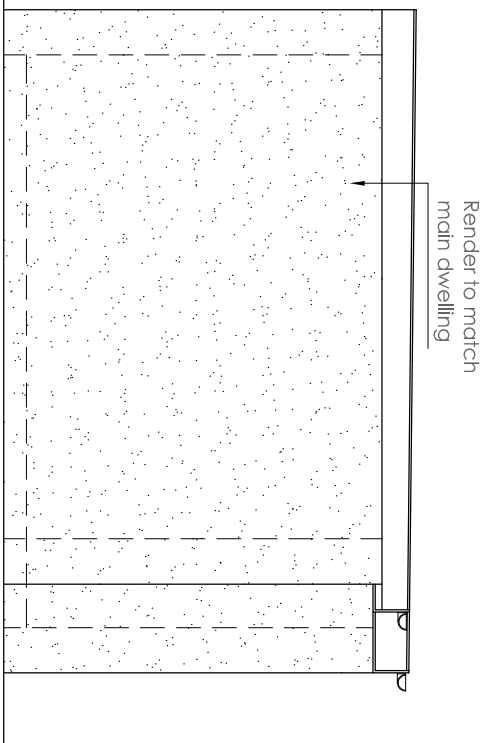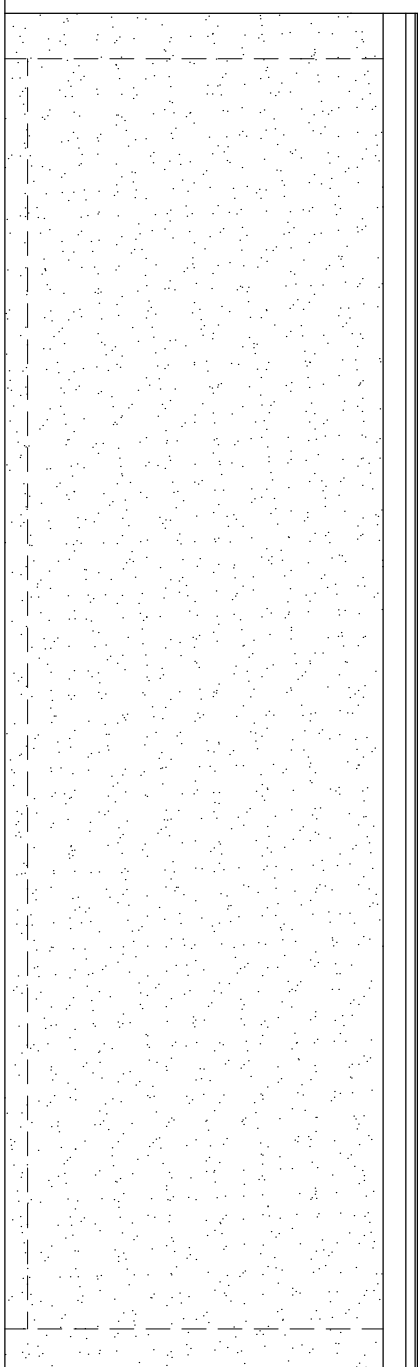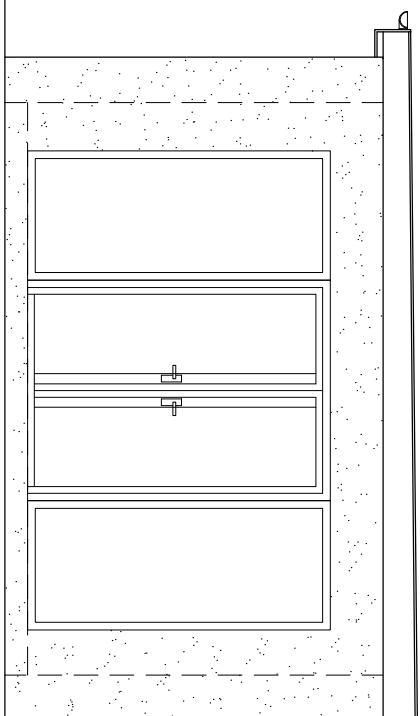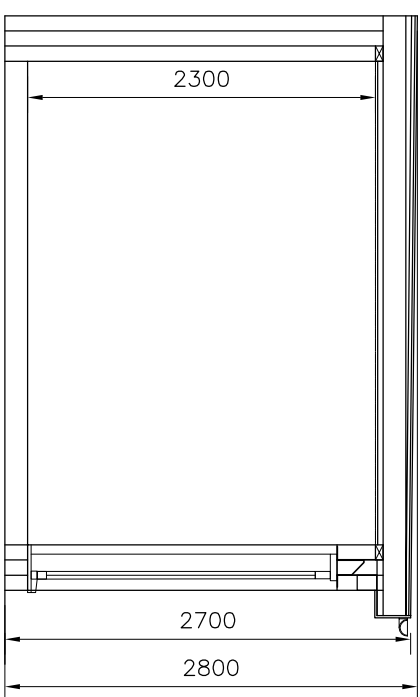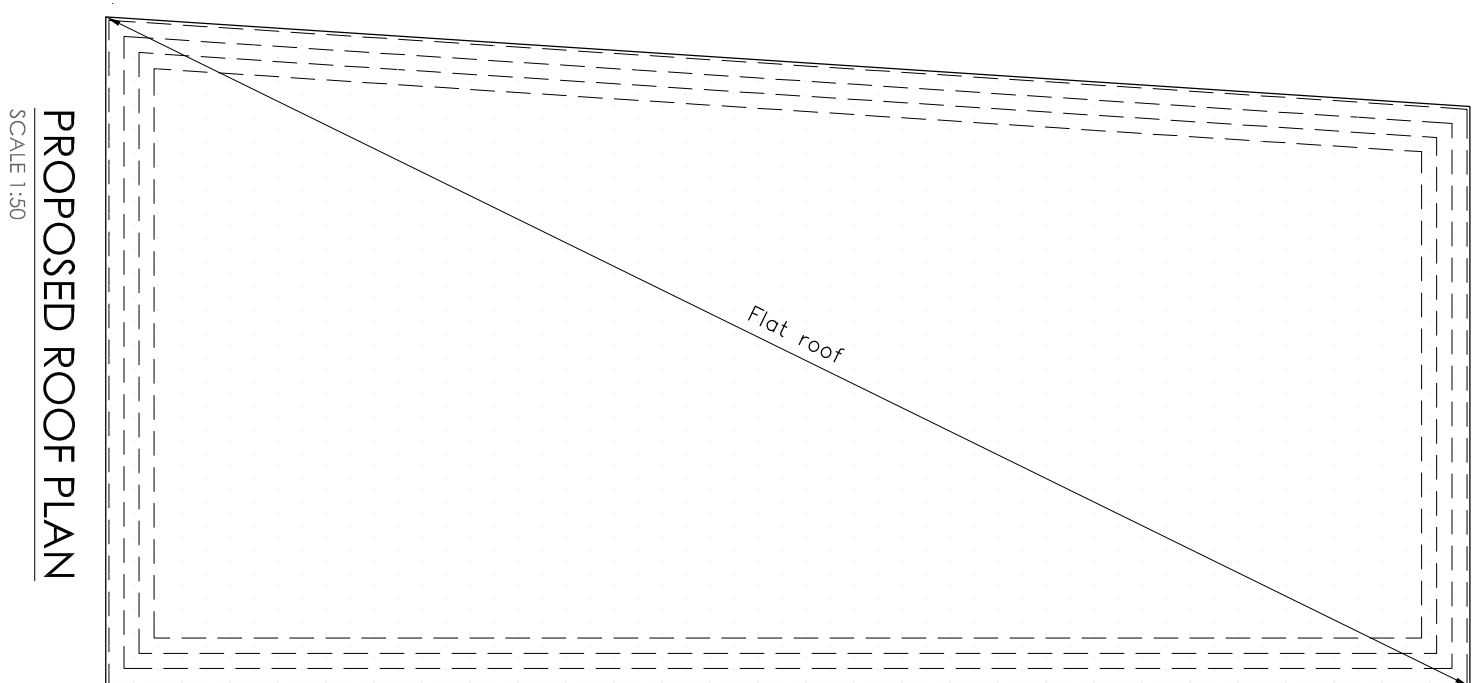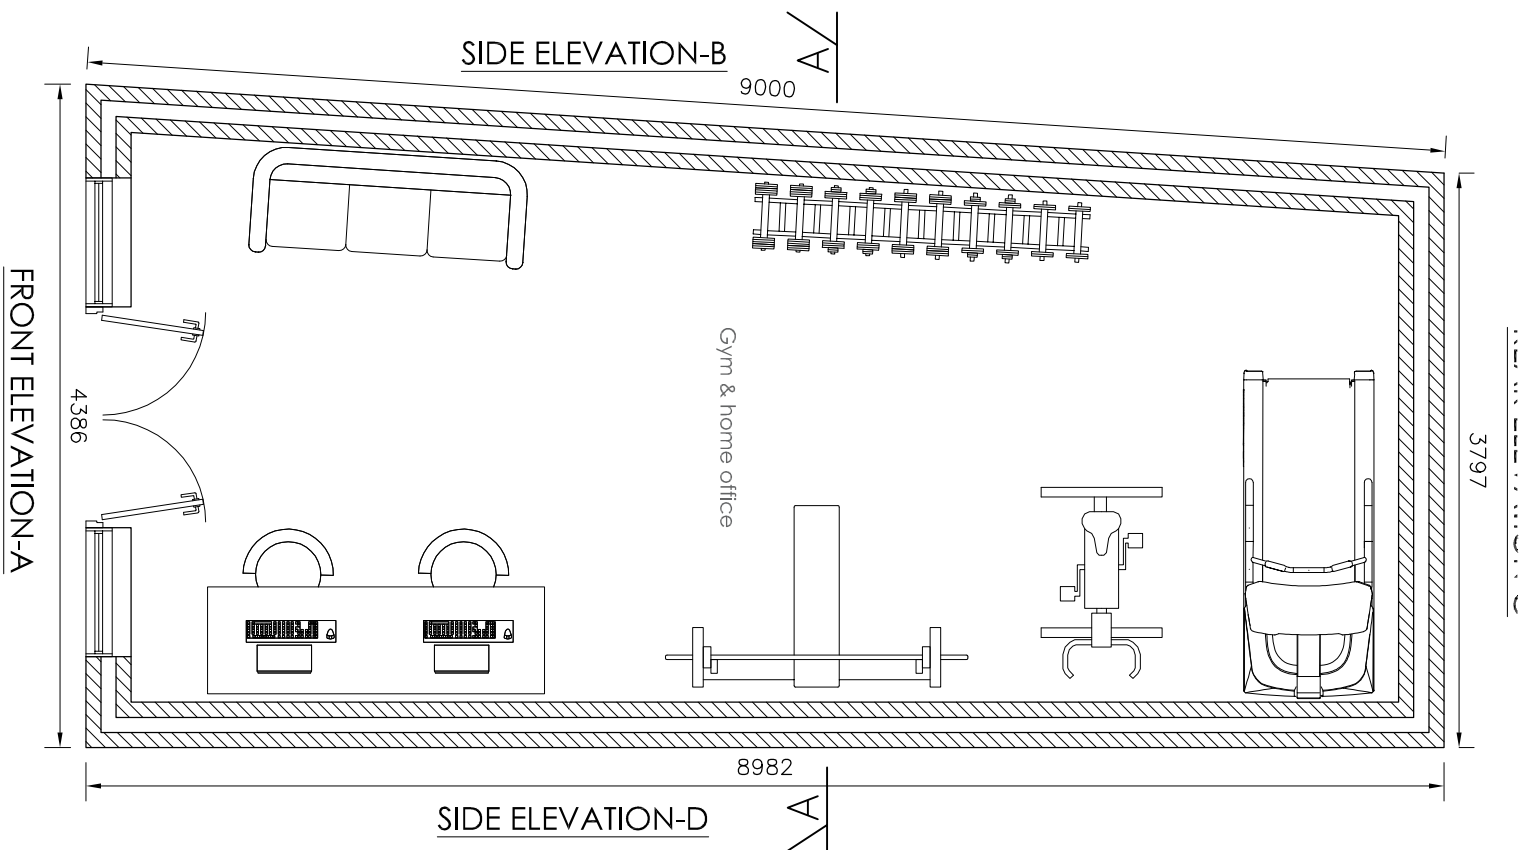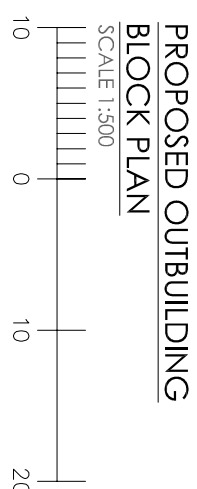

Do not scale off the drawings (scale only for planning purposes)

 madiaty design www.madiatydesign.com 02037 462 100 0754 6610 3263	ARCH./CLIENT		Drawn		UB	
	Project Title		Checked		SP	
	2 WIDMORE ROAD HILLINGDON UXBIDGE UB8 3AY					
	Drawing Title		Scale		1: 50	
	PROPOSED OUTBUILDING FLOOR PLANS,ELEVATION & CROSS SECTION		Project No.		2.324	
		Drawing No.		P-01		
		Rev.		-		