
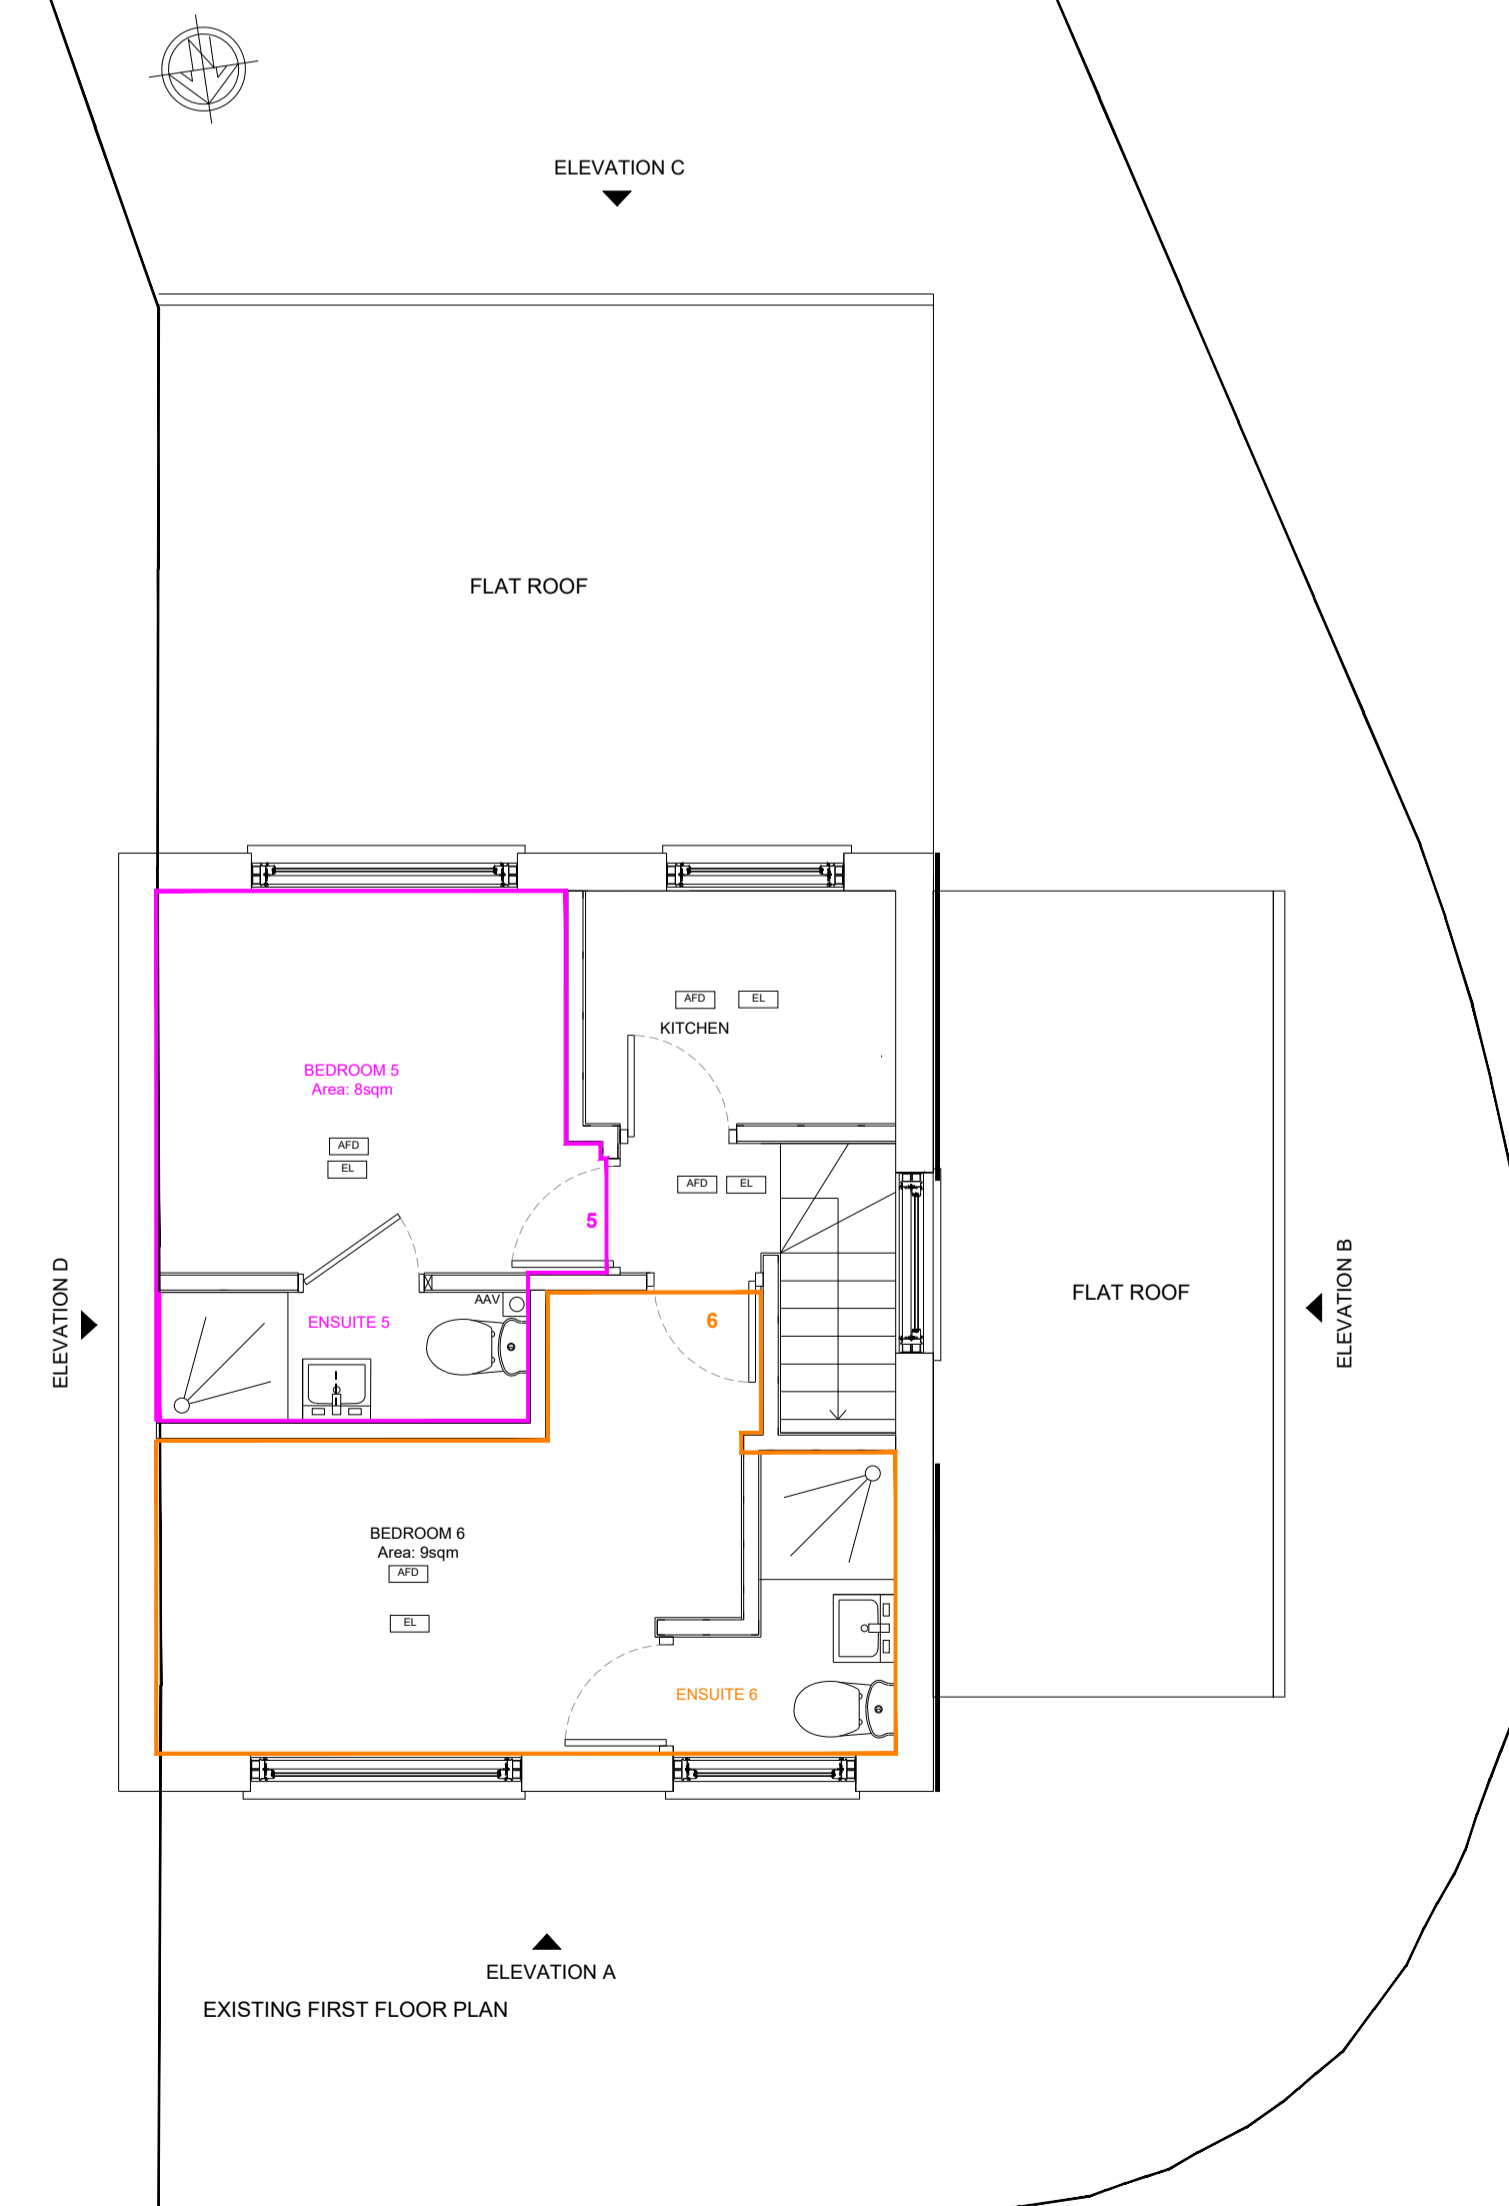
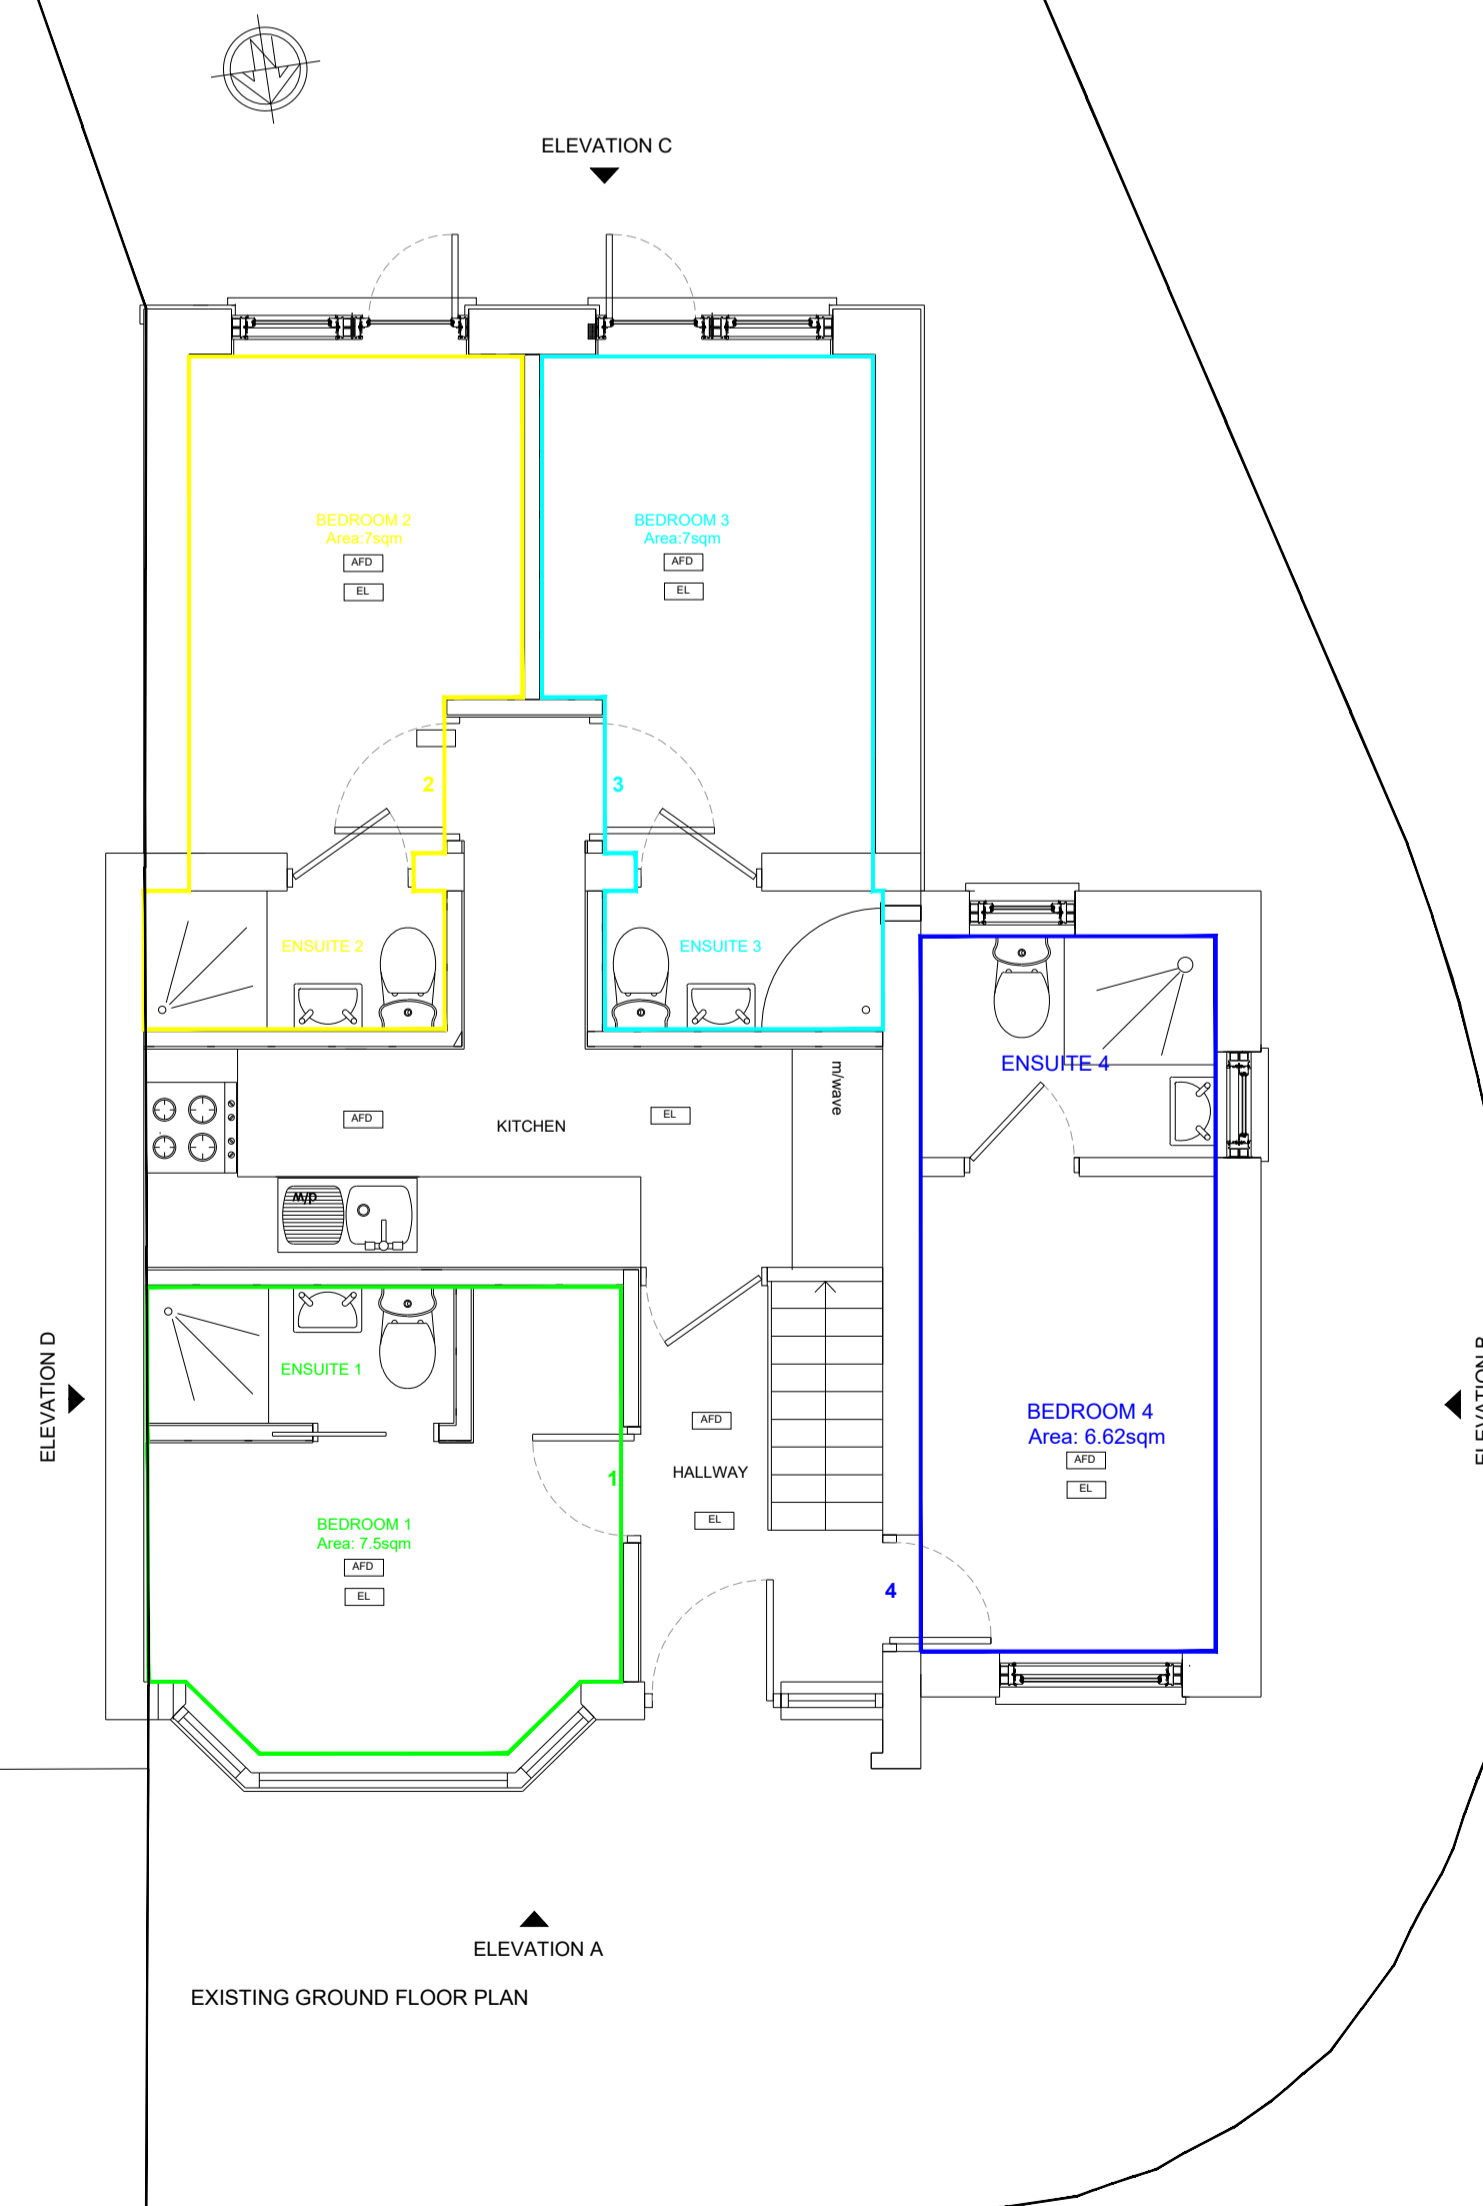


General Notes

© ABAY ARCHITECTURE RIBA

All dimensions and levels to be checked on site and any discrepancies to be reported to the architect before construction.

Written dimensions to be taken in preference to scaled dimensions.

 

Rev	Date	Amendment
-----	------	-----------

CLIENT

32 WARWICK ROAD
HAYES
MIDDLESEX
UB7 9BZ

PROJECT

EXISTING
FLOOR PLANS

DATE
13.03.26

SCALE
1:50 @ A1

DRAWN
NA

REV

DRAWING NUMBER
1709-P-002

Neha Abayawardana RIBA
abay.architecture@yahoo.com

ABAY ARCHITECTURE