
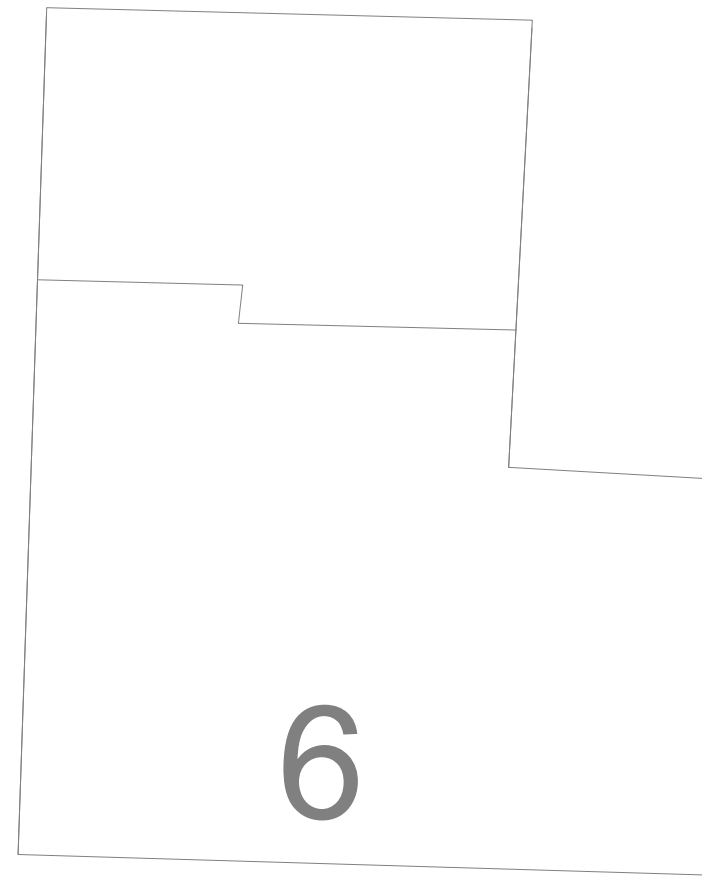


Proposed First Floor Plan
Scale 1:100

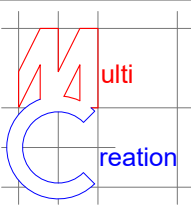

	Project:	Title:	Scale: 1:100 @ A3
	8 Peel Way, Uxbridge, UB8 3RL	Proposed First Floor Plan (45 Degree Line)	Date: 08 2024
			Drawing No.: 3781/03/JG
			Revision
239 Western Road, Southall, Middx, UB2 5HS Tel: 020 8571 1369 info@multicreation.co.uk			