



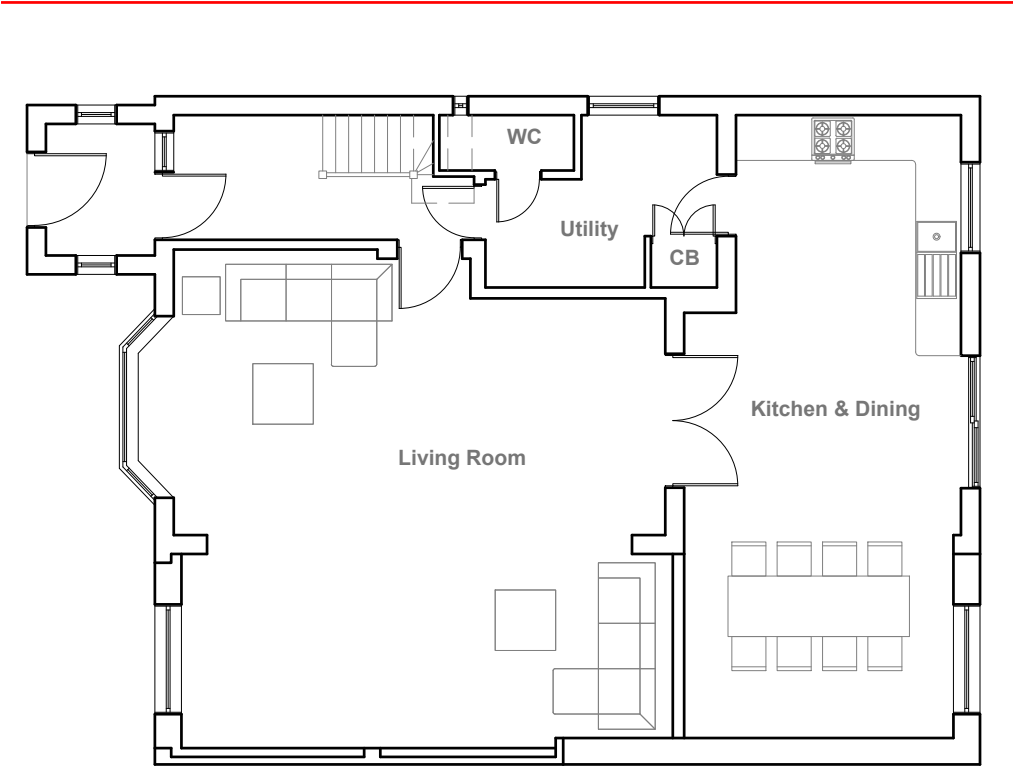


Existing Ground Floor Plan
Scale 1:100



Existing Front Elevation
Scale 1:100

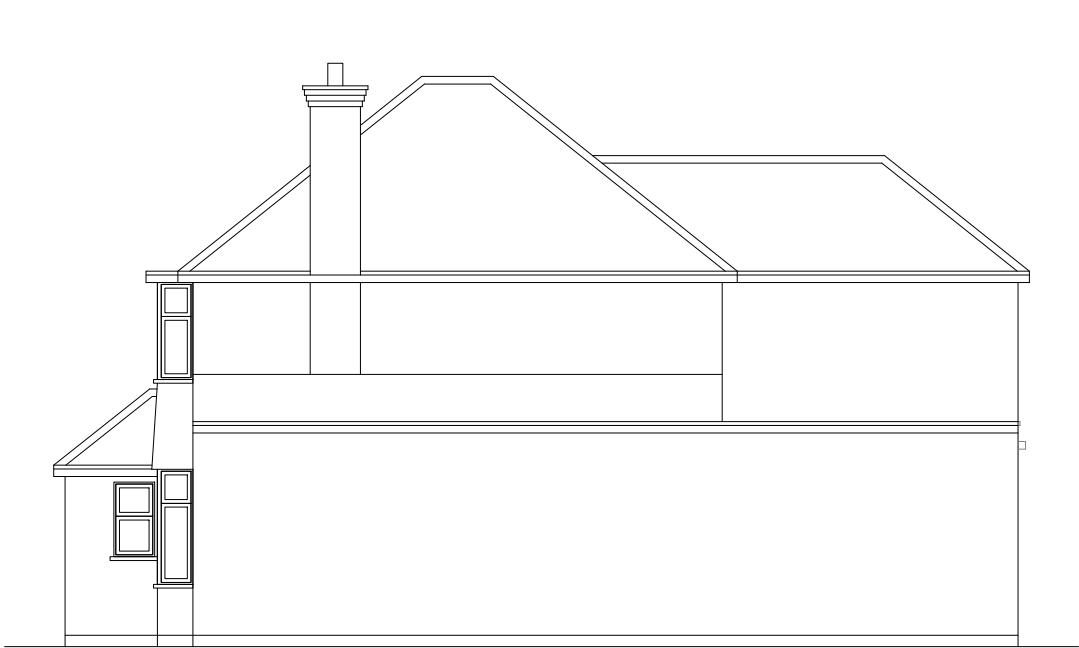


Existing Side Elevation
Scale 1:100

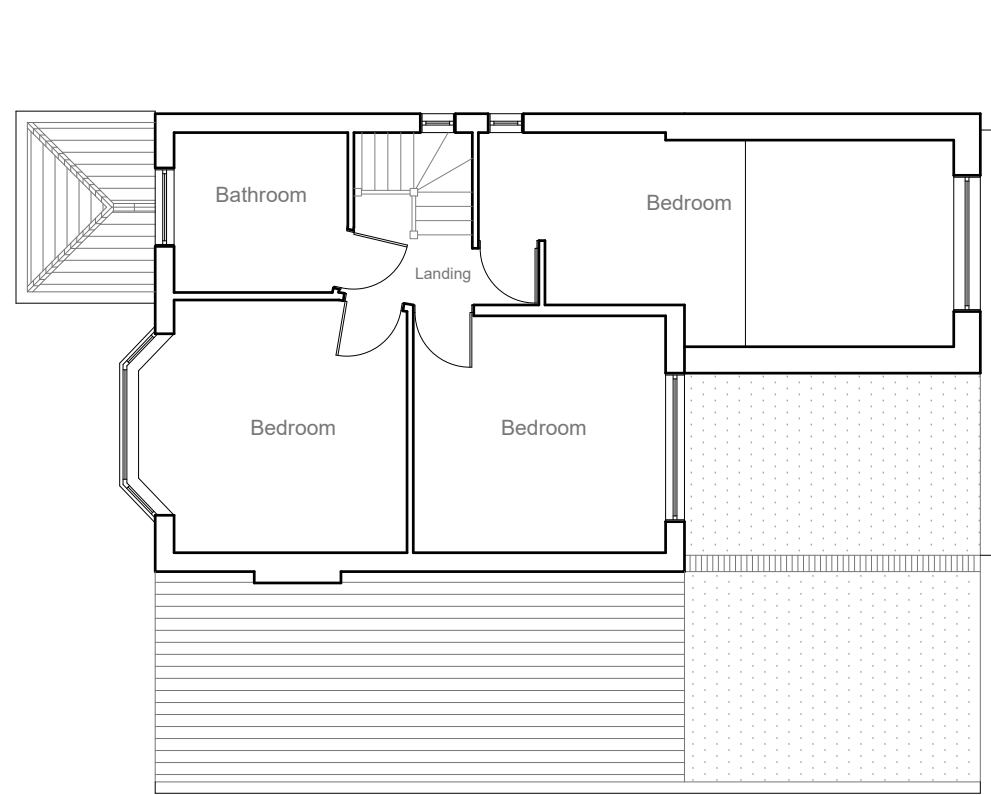

Existing First Floor Plan
Scale 1:100




Existing Rear Elevation
Scale 1:100

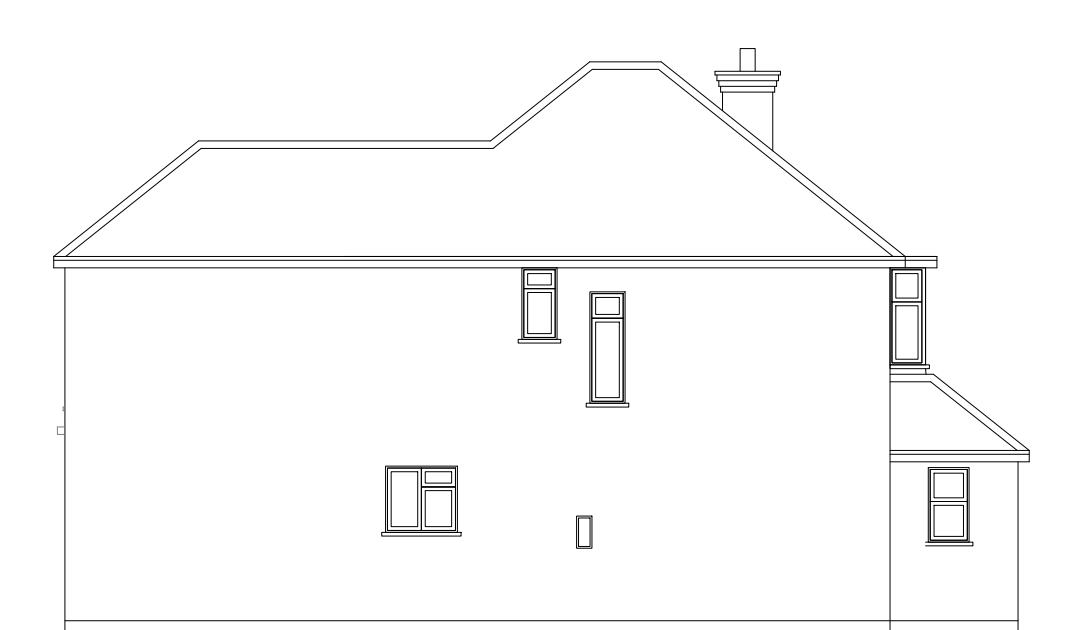

Existing Side Elevation
Scale 1:100



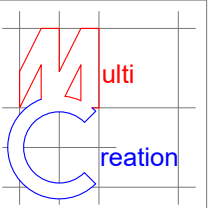

Multi
Creation

Project:

8 Peel Way,
Uxbridge,
UB8 3RL

Title:

Existing
Ground Floor Plan,
First Floor Plan
& Elevations

Scale: 1:100 @ A3


Date: 01.2025

Drawing No.:
3781/01/JG


Revision

--	--	--	--	--


239 Western Road, Southall, Middx, UB2 5HS Tel: 020 8571 1369 info@multicreation.co.uk

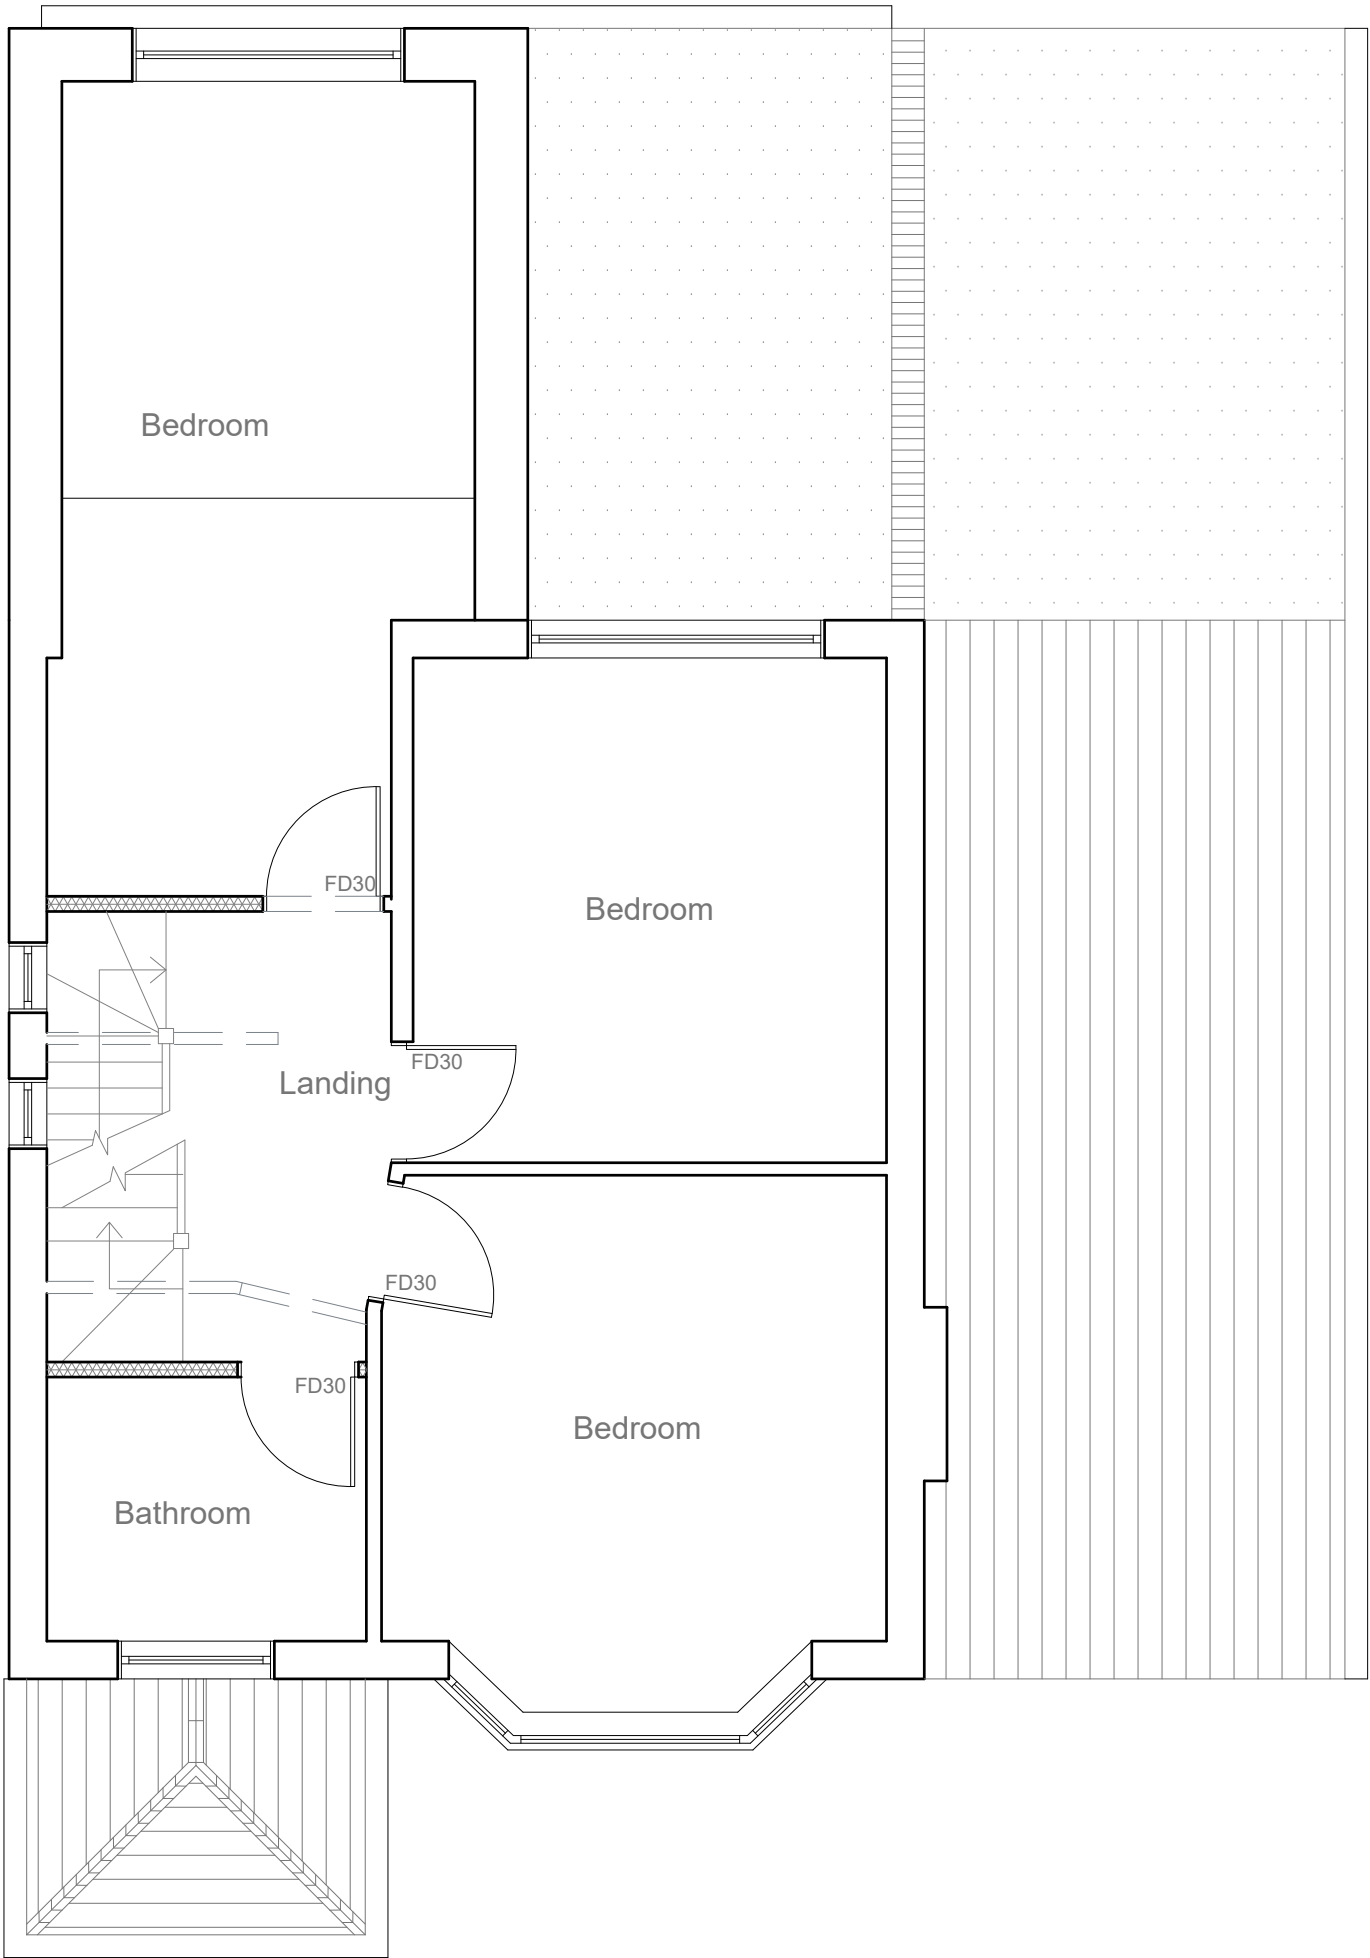

Proposed First Floor Plan
Scale 1:50

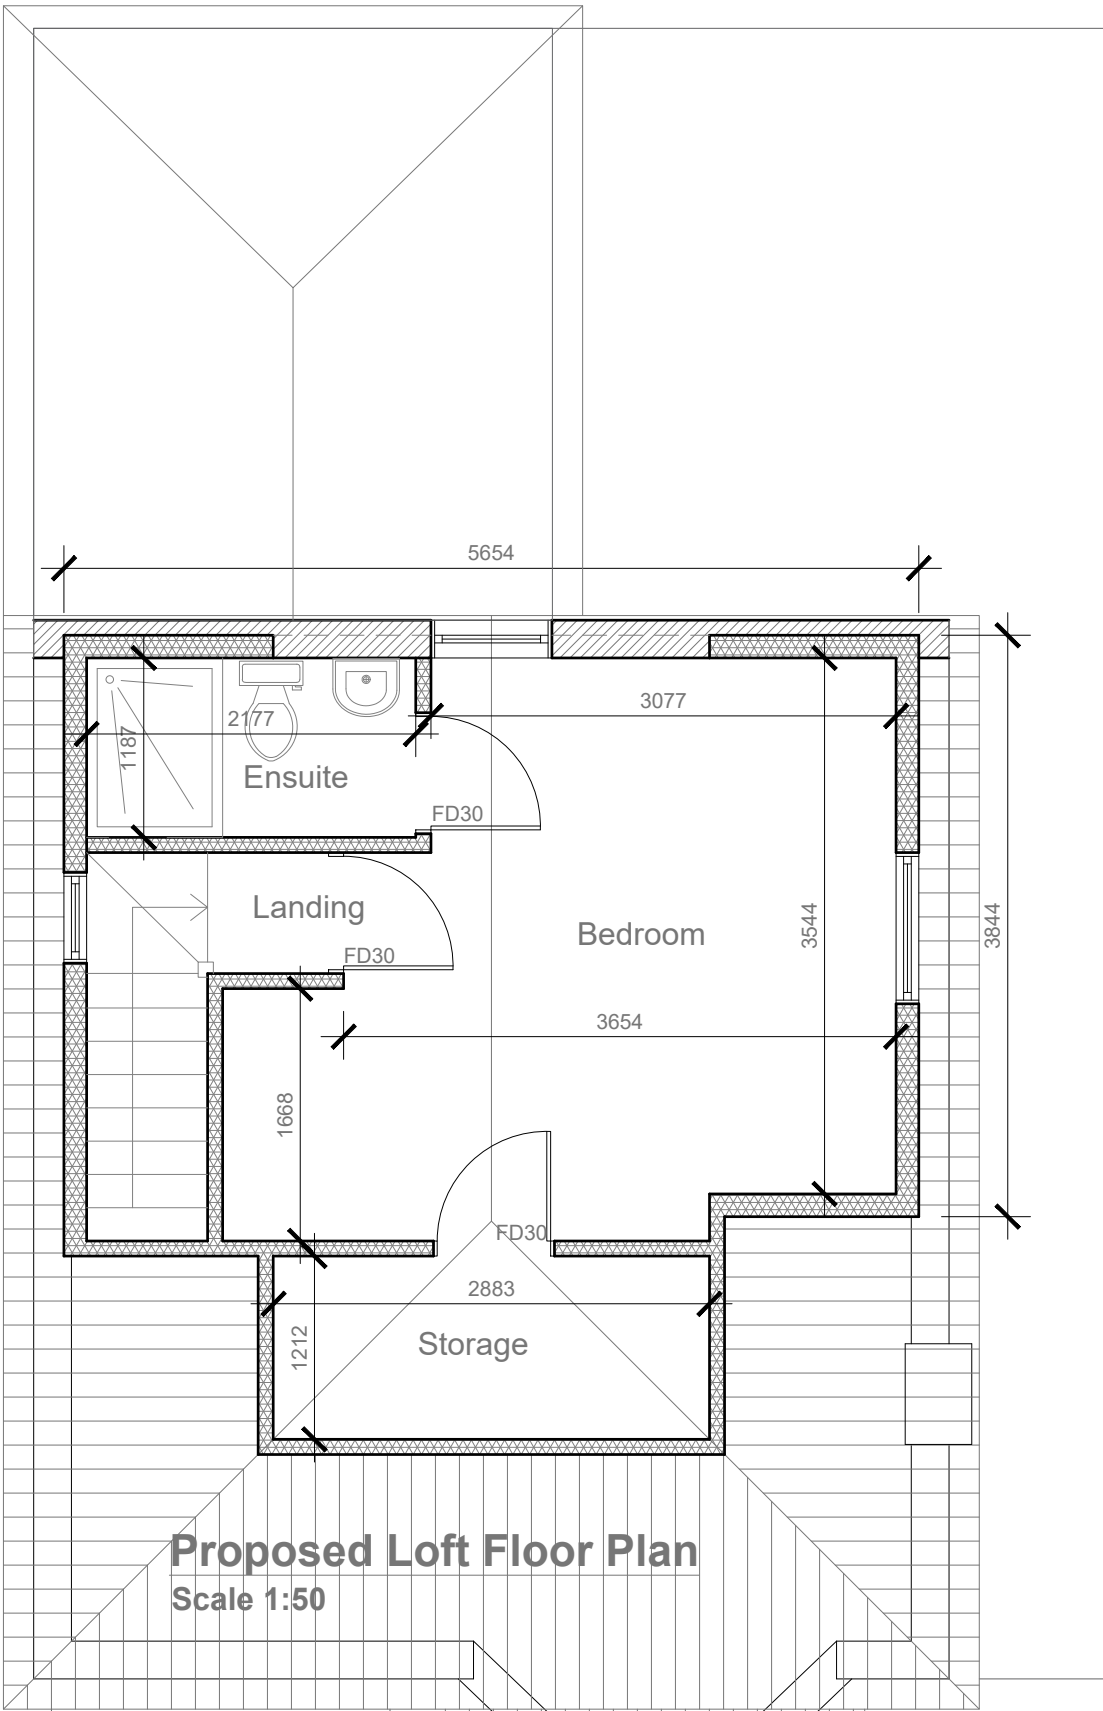


Proposed Loft Floor Plan
Scale 1:50

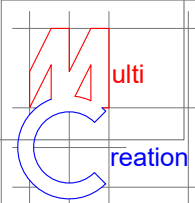

Project:
8 Peel Way,
Uxbridge,
UB8 3RL

Title:
Proposed
First Floor and Loft
Floor Plan


Scale: 1:50 @ A3
Date: 01. 2025
Drawing No.:
3781/LT - 02/JG
Revision

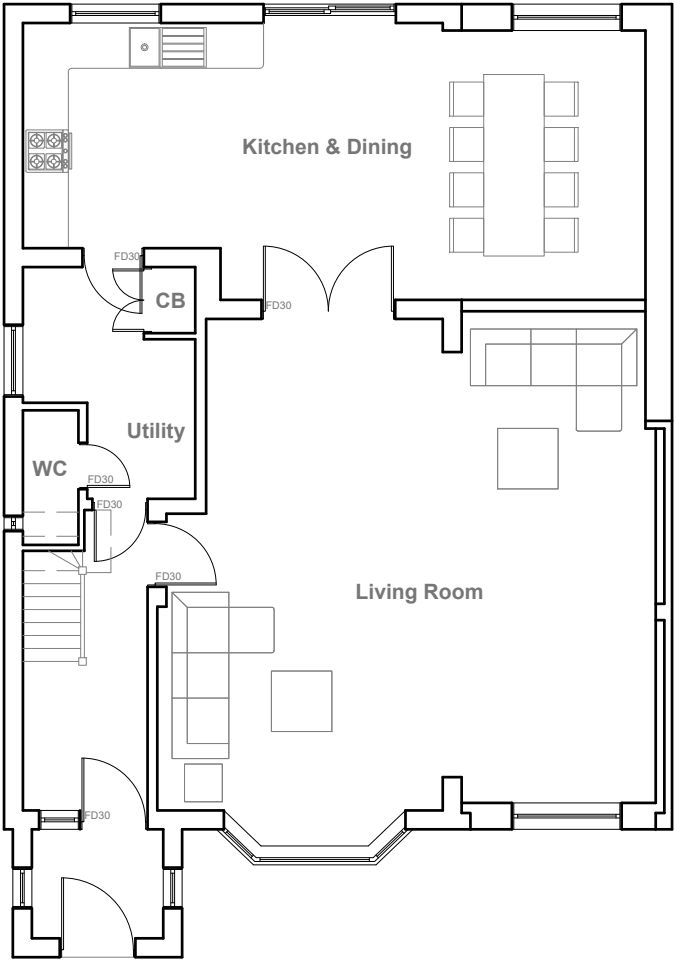

Proposed Ground Floor Plan
Scale 1:100




Proposed Front Elevation
Scale 1:100

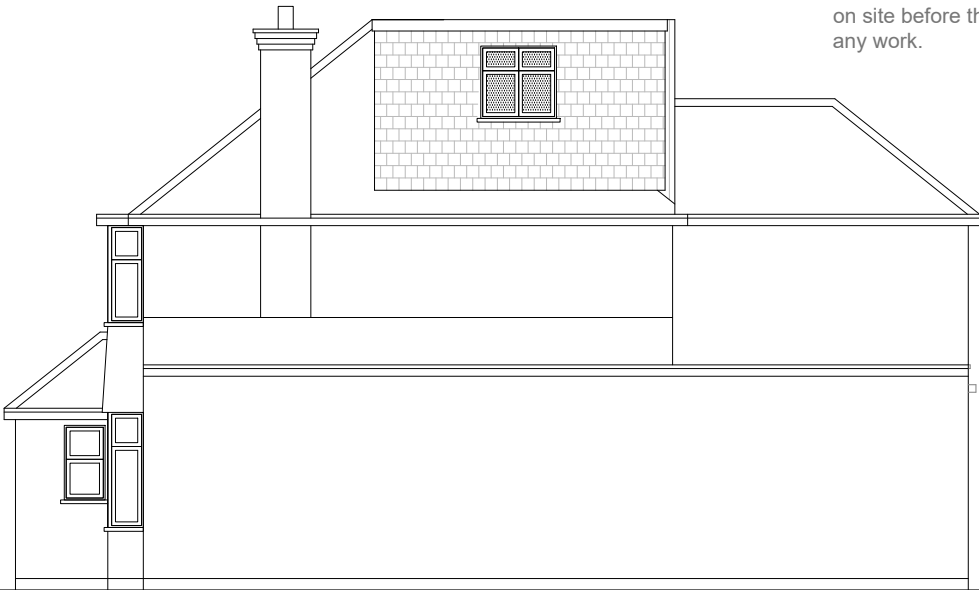

Proposed Side Elevation
Scale 1:100



Proposed Rear Elevation
Scale 1:100

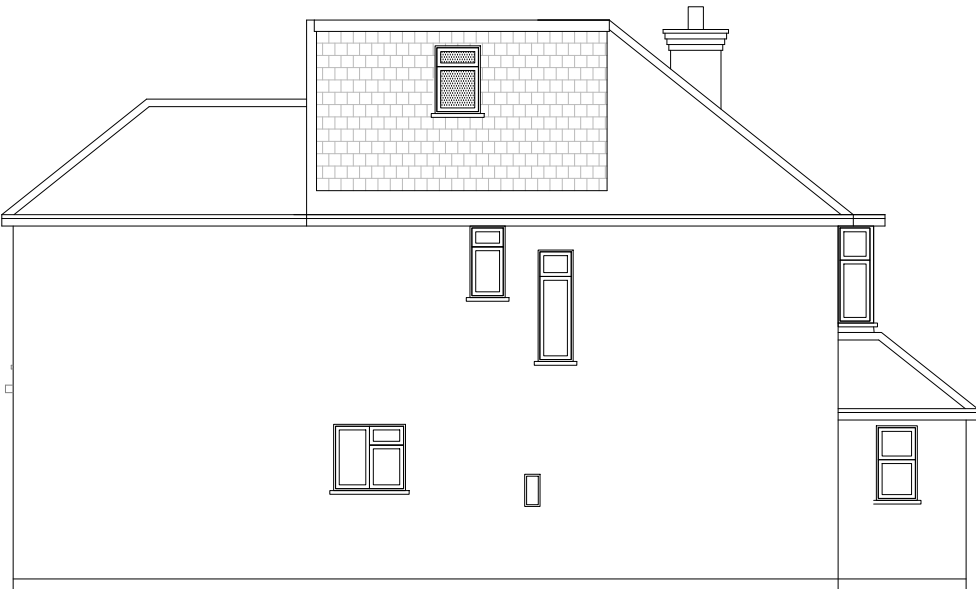


Proposed Side Elevation
Scale 1:100

Proposed External Finish
Materials to Match Existing
External Finish Materials.

All work to comply with
current building regulations
and codes of practice.

Do not scale from drawings
all dimensions to be checked
on site before the start of
any work.

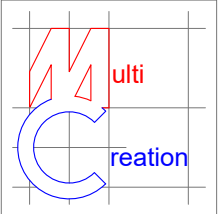

Project:
8 Peel Way,
Uxbridge,
UB8 3RL

Title:
Proposed Ground
Floor Plan and
Elevations

Scale: 1:100 @ A3
Date: 01. 2025
Drawing No.:
3781/LT - 03/JG

Revision				