

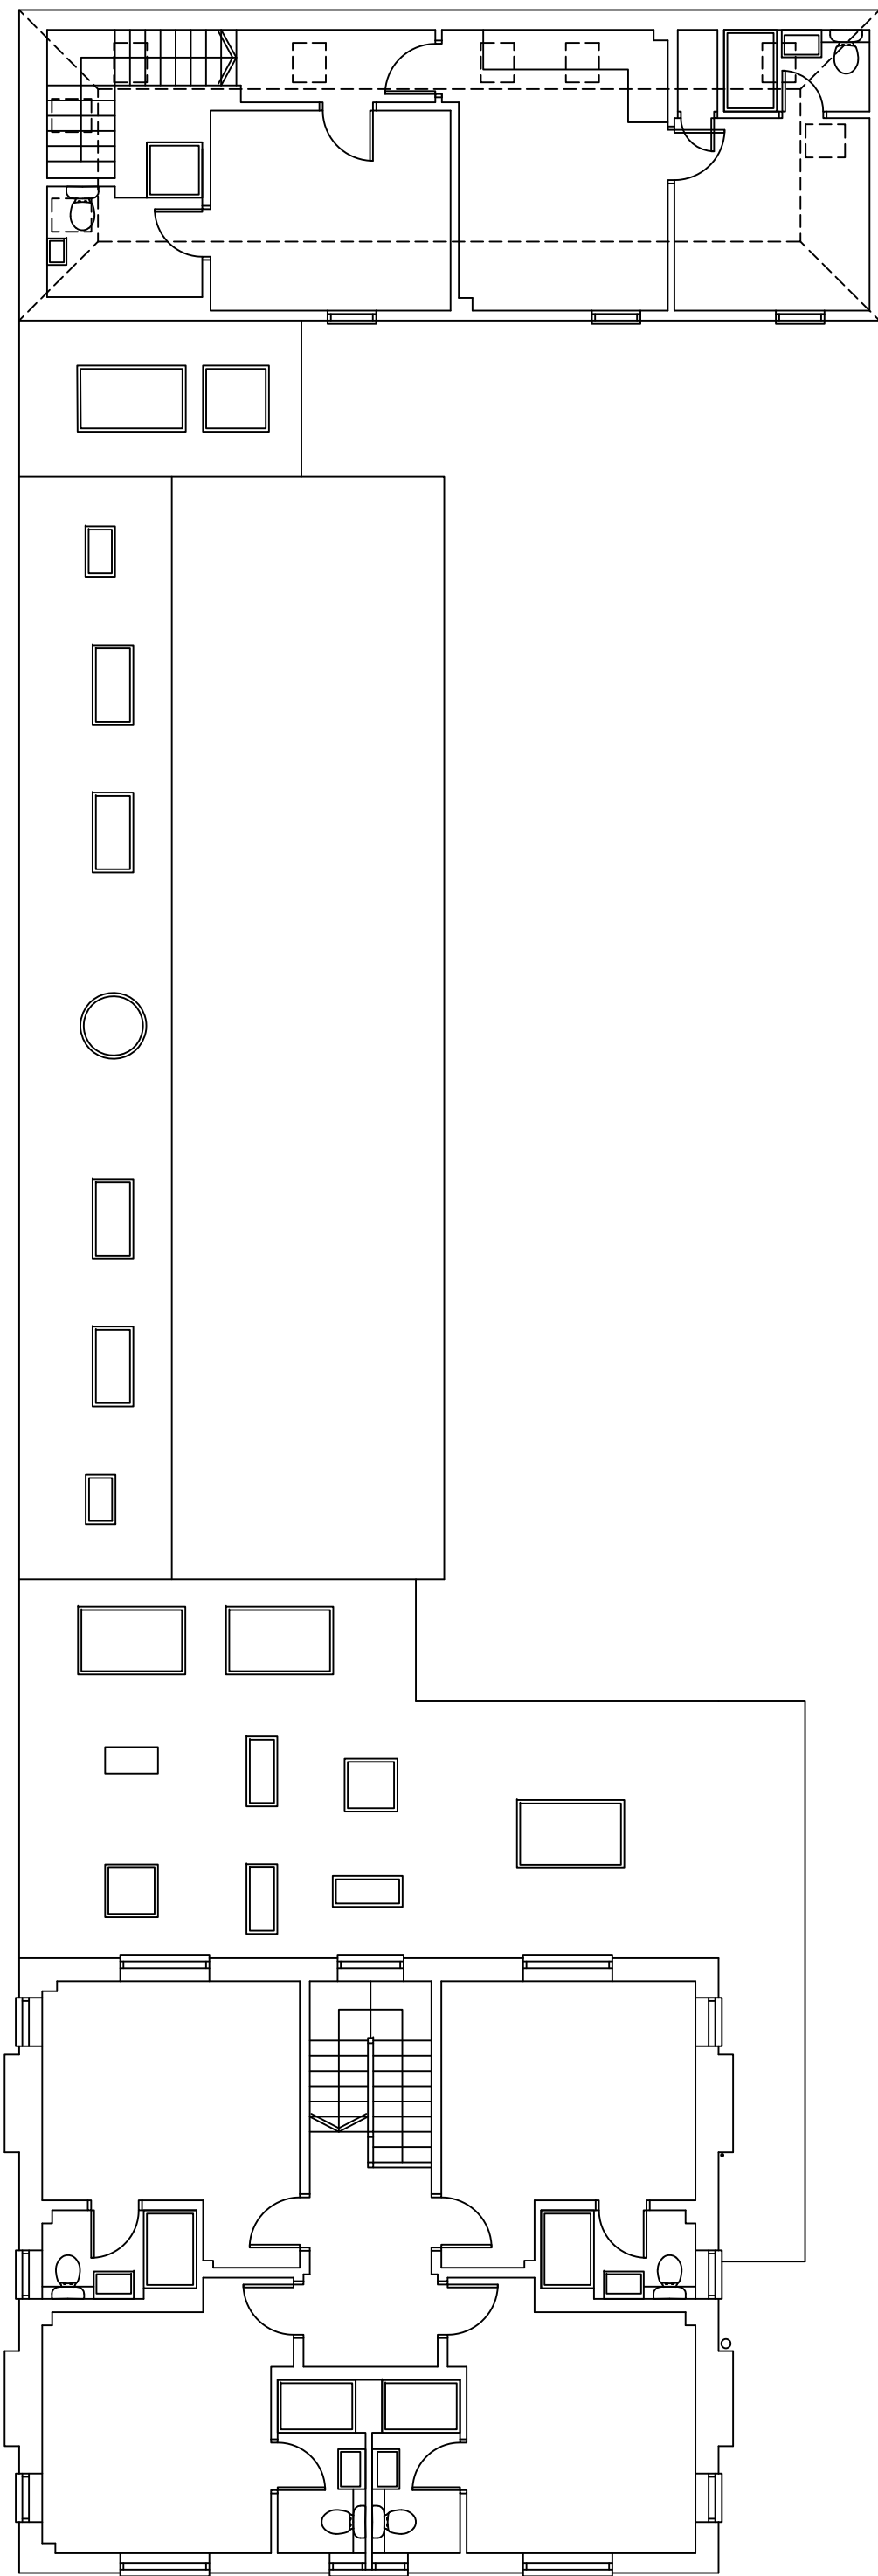


Do not scale: All written dimensions must be checked on site before work commences on site or in shop. Figured dimensions take precedence over those scaled. Discrepancies, where identified must be reported immediately.

All work must be carried out in accordance with the Building Regulations and to the satisfaction of the Local Authority.

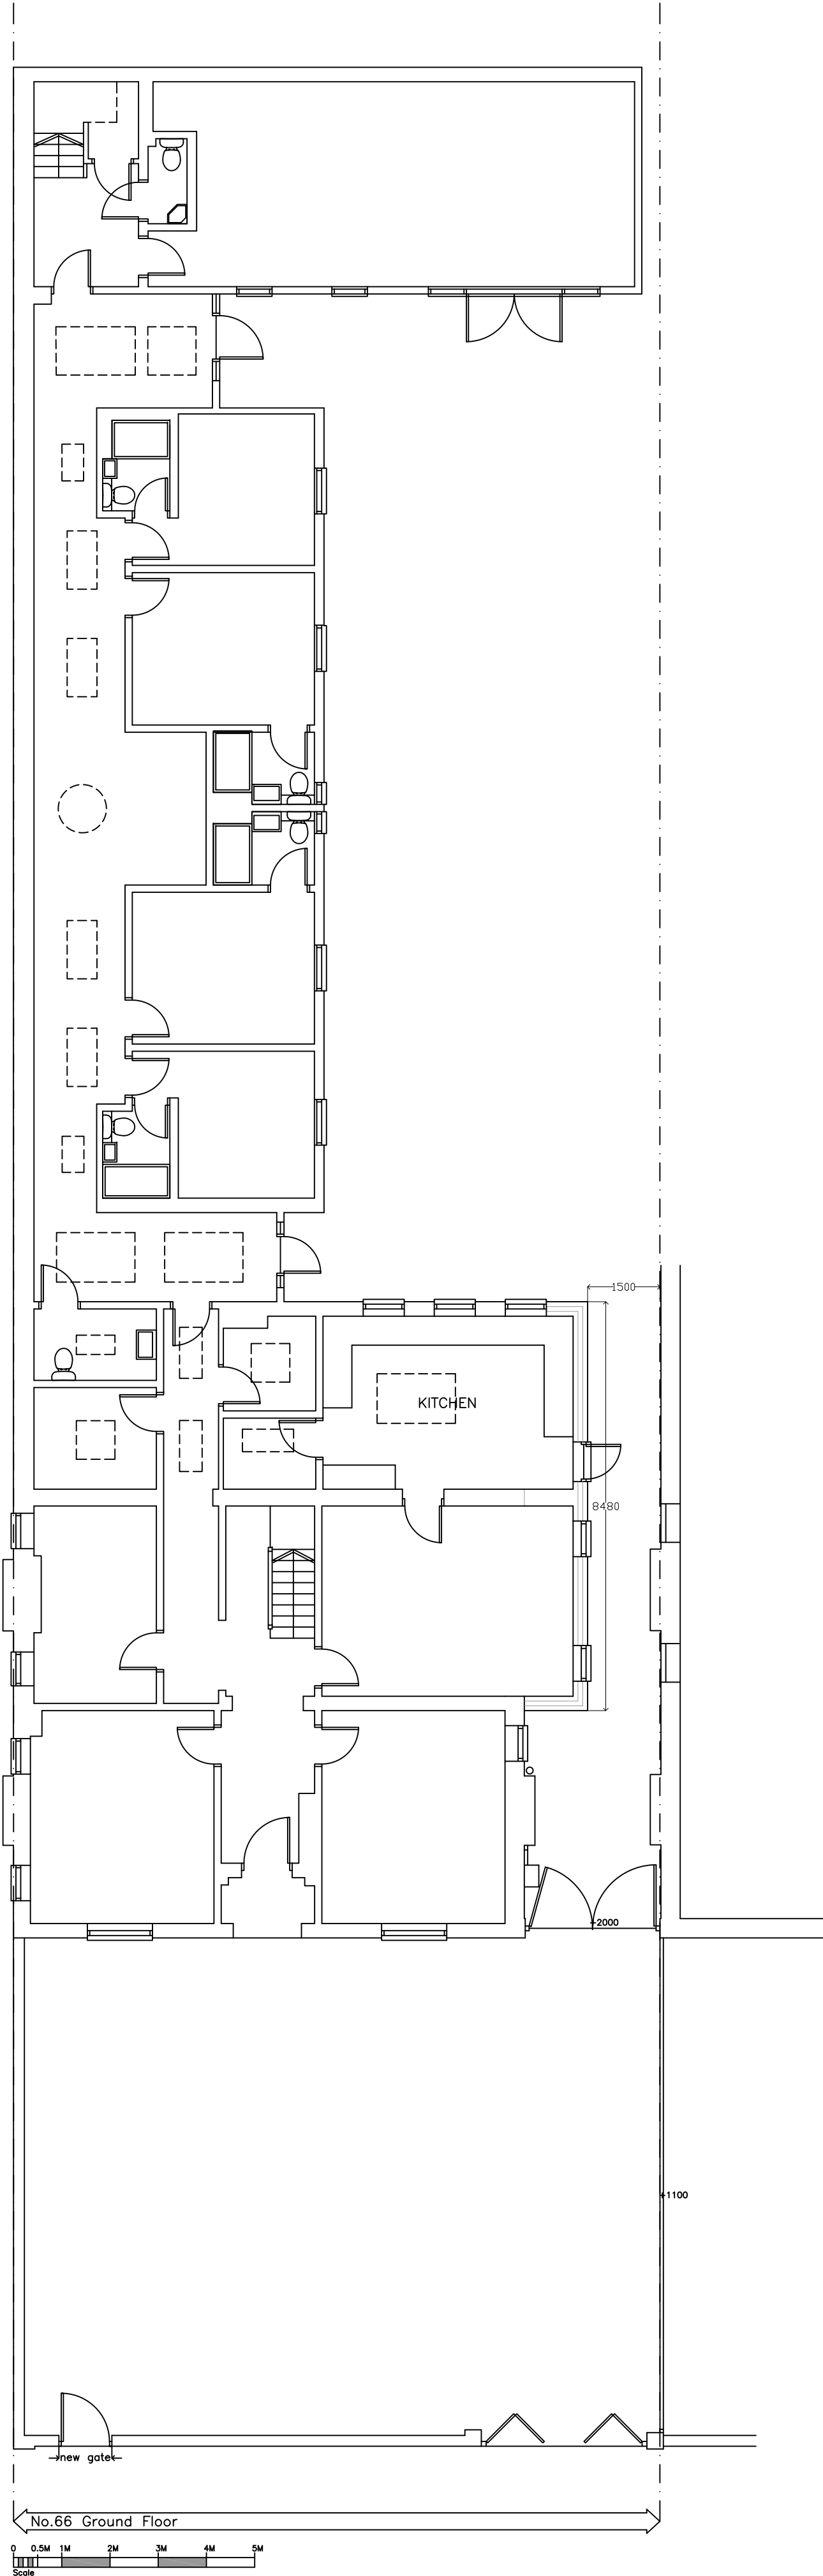

No.66 First Floor

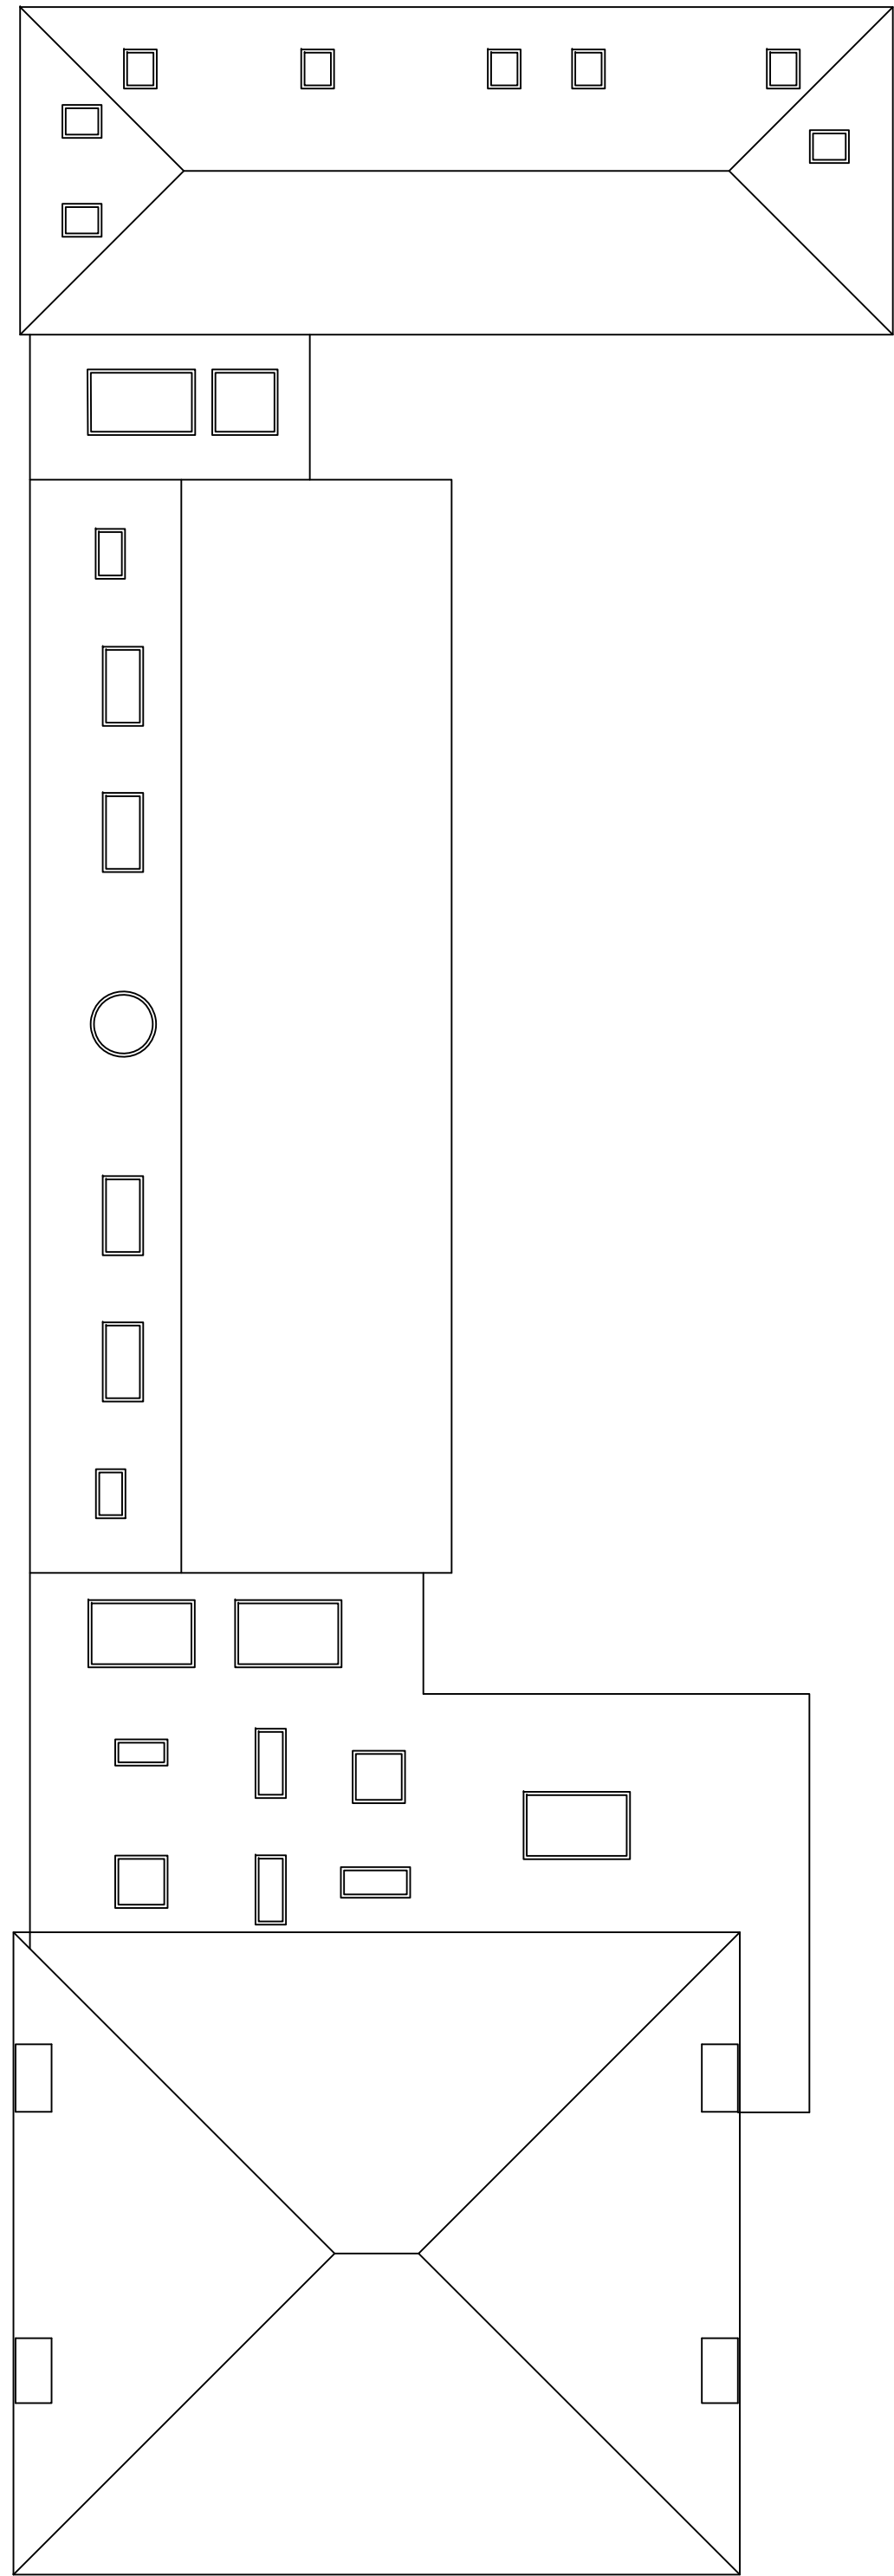

No.66 Roof Layout

Client:
-
Project Title:
66 The Greenway
Uxbridge
UB8 2PL
Drawing Title:
Proposed Floor Plans
Drawn: Date: 22.04.2026
Scale: 1:100 @ A1
Dwg.No.: **TGW.01.03 A**
HARTLEYS PROJECTS LTD
PO BOX 43391, LONDON
N5 1SZ 020 77048272