

COPYRIGHT  
DO NOT SCALE FROM THIS DRAWING. CONTRACTOR MUST CONFIRM SITE  
DIMENSIONS BEFORE COMMENCEMENT OF WORK.


THIS DRAWING OR DESIGN IS THE COPYRIGHT AND MAY NOT BE  
REPRODUCED WITHOUT WRITTEN CONSENT.

CONTRACTOR RESPONSIBLE FOR CORRECT SETTING OUT ON SITE. ANY  
DISCREPANCIES TO BE NOTED TO THE DESIGNER IMMEDIATELY.


MARKED	REVISION	DATE
A		



FRONT ELEVATION

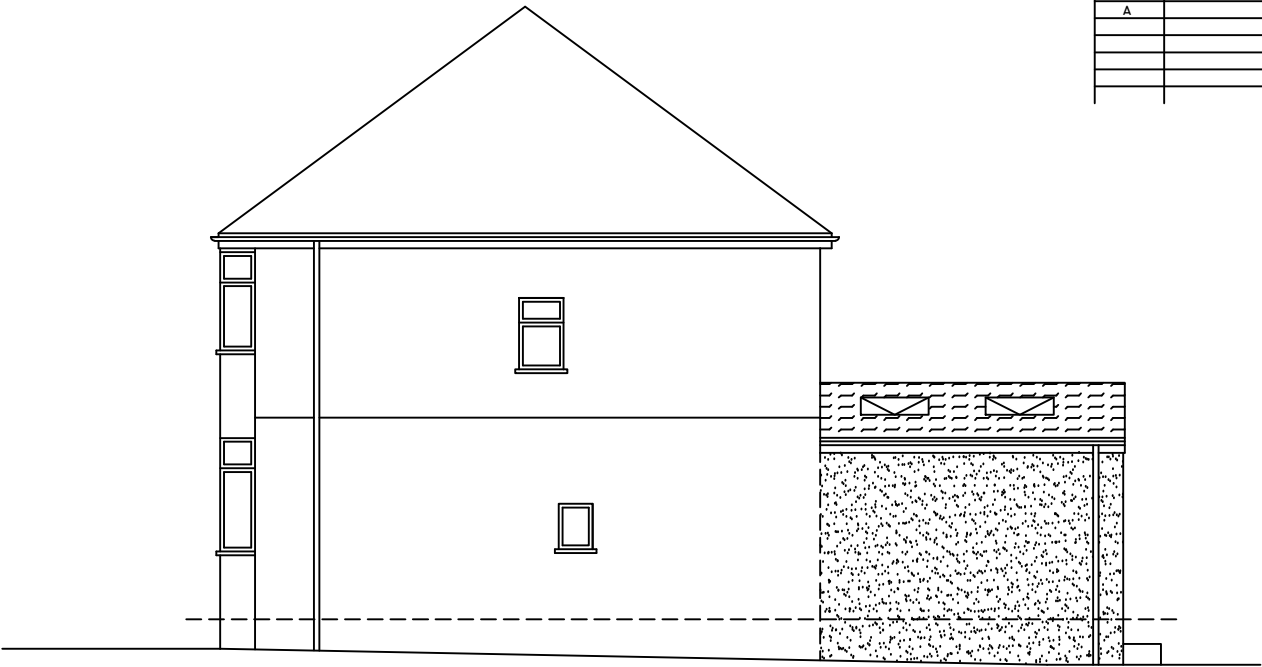


SIDE ELEVATION

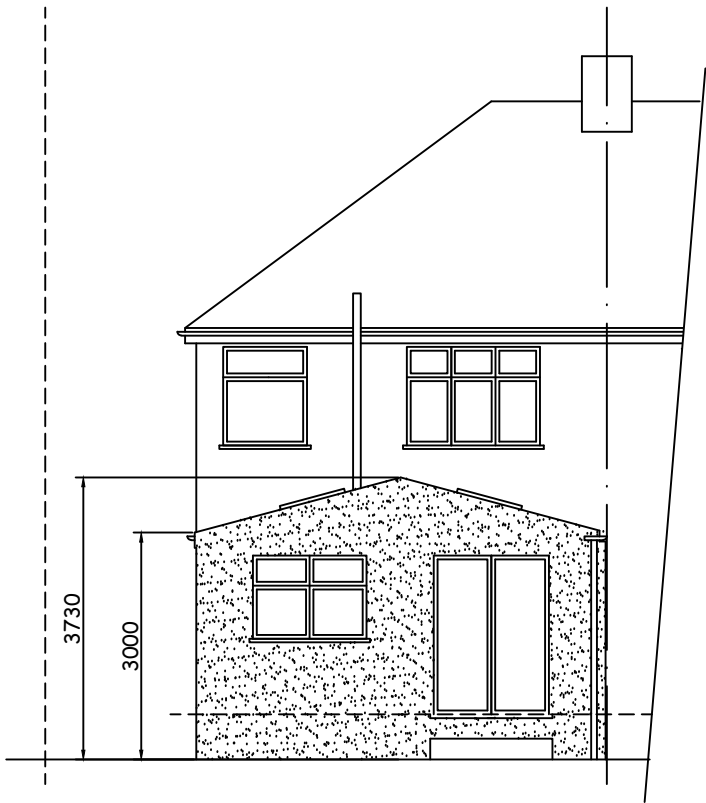

REAR ELEVATION



- NOTES:
- 1.EXTERNAL MATERIALS TO MATCH EXISTING
  - 2.ROOF LIGHT NOT TO PROJECT 150MM BEYOND THE ROOF SLOPE

BRICK OUTER LEAF TO SIDE  
WALL

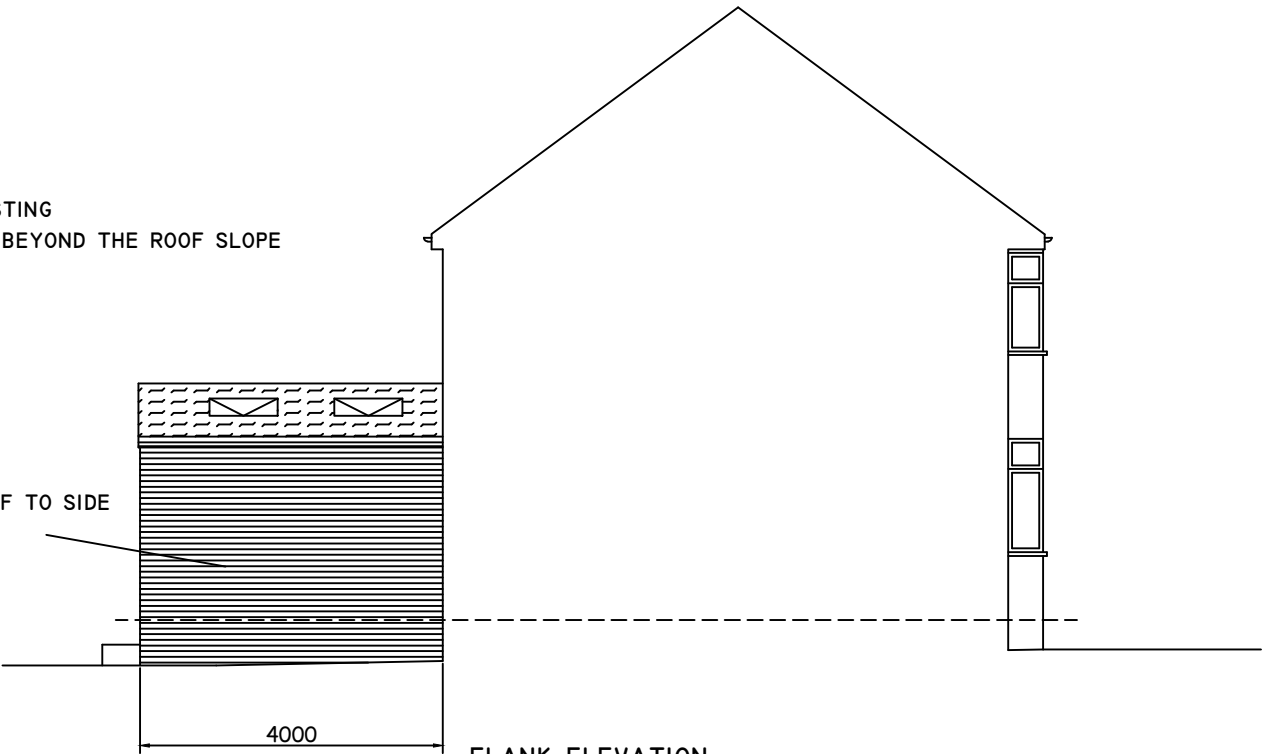

FLANK ELEVATION

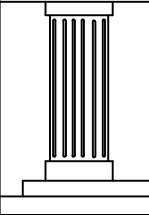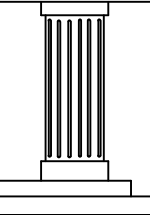

	CHECKED:	DATE: MAY 2023	DRAWING TITLE: PROPOSED ELEVATIONS	PROJECT:  31 BLACKLAND DRIVE HAYES UB4 8EX	
	DRAWN:	SCALE: 1:100			
	DRAWING NUMBER:  P4				