



COPYRIGHT  
DO NOT SCALE FROM THIS DRAWING. CONTRACTOR MUST CONFIRM SITE  
DIMENSIONS BEFORE COMMENCEMENT OF WORK.  
THIS DRAWING OR DESIGN IS THE COPYRIGHT AND MAY NOT BE  
REPRODUCED WITHOUT WRITTEN CONSENT.  
CONTRACTOR RESPONSIBLE FOR CORRECT SETTING OUT ON SITE. ANY  
DISCREPANCIES TO BE NOTED TO THE DESIGNER IMMEDIATELY.


MARKED	REVISION	DATE
A		

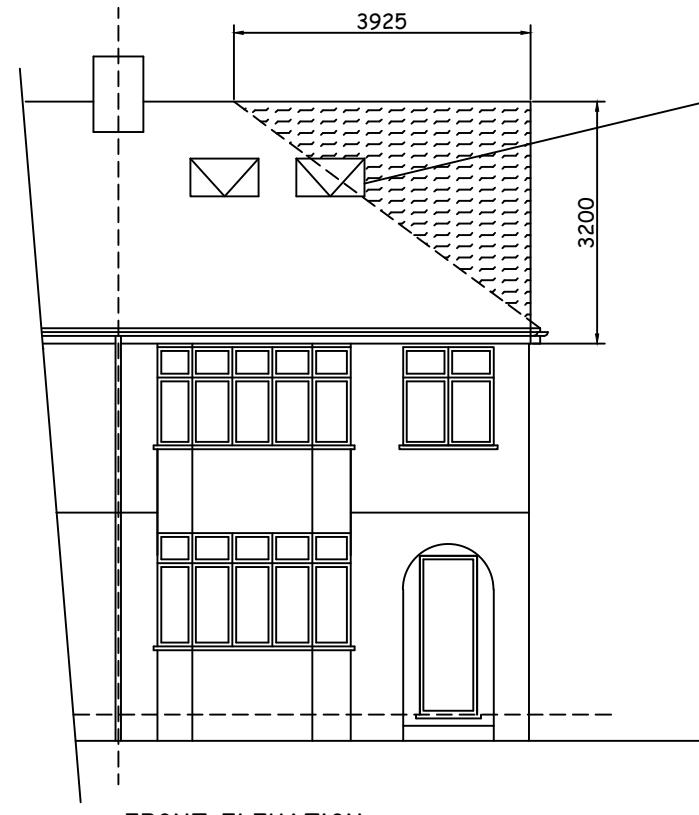

FRONT ELEVATION

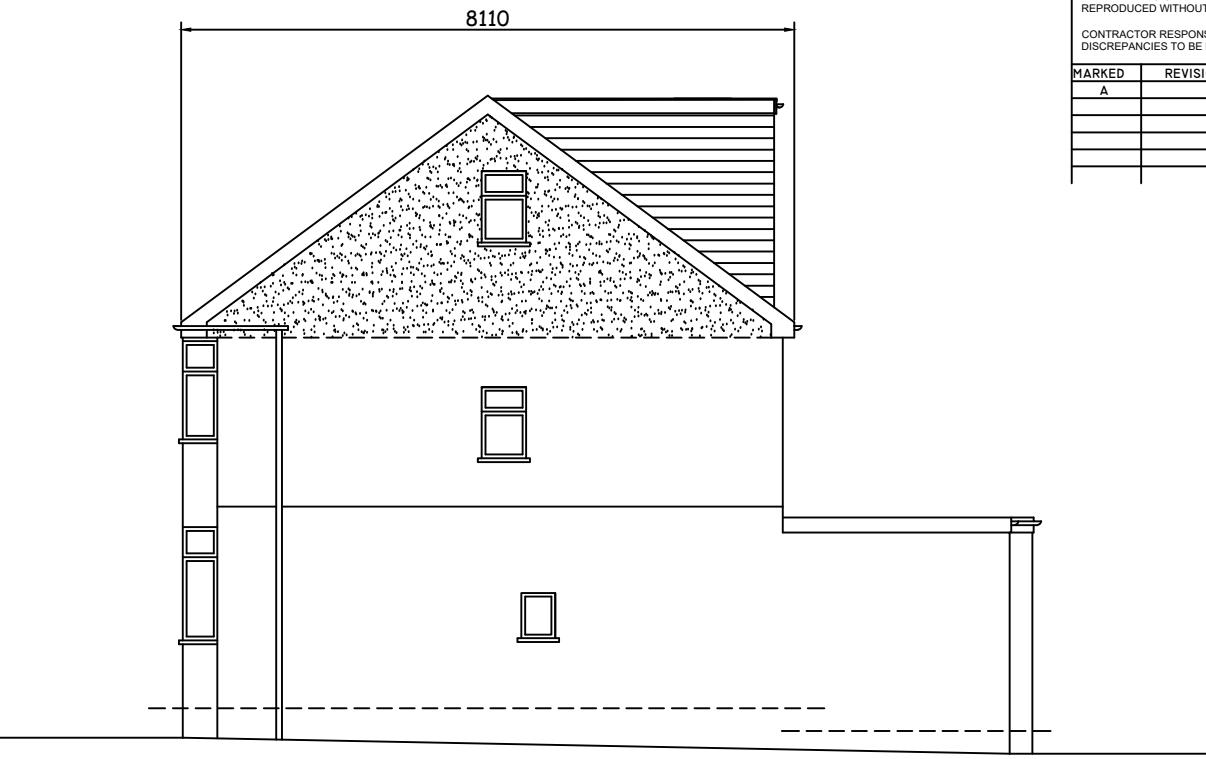


SIDE ELEVATION

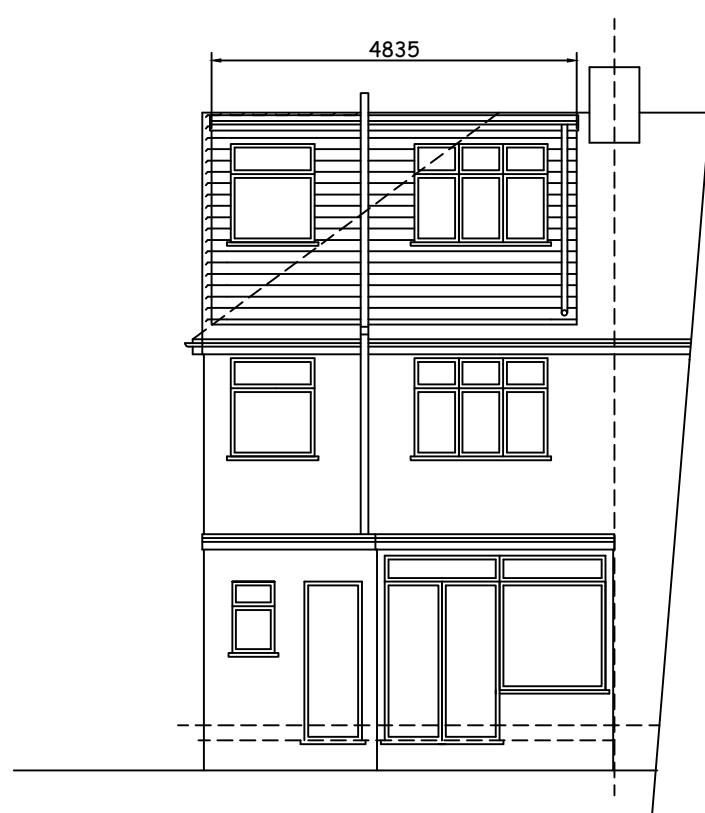

REAR ELEVATION


NOTES:  
1. WINDOW IN GABLE WALL TO BE OBSCURE-GLAZED LEVEL 3,  
AND FIXED SHUT TO 1.7M ABOVE STAIRS - MEASURED AT CENTRE  
LINE OF THE WINDOW AND THE STEP BELOW THAT CENTRE LINE  
2. EXTERNAL MATERIALS TO MATCH EXISTING  
3. ROOF LIGHT NOT TO PROTRUDE 150MM BEYOND THE ROOF SLOPE

VOLUME OF LOFT  
 $=8.110 \times 3.925 \times 3.200 / 6 + 4.835 \times 3.740 \times 2.765 / 2$   
 $=42.0 \text{ m}^3 < 50.0 \text{ m}^3$  COMPLIES WITH GENERAL PERMITTED  
DEVELOPMENT ORDER (NO.2) ORDER 2008

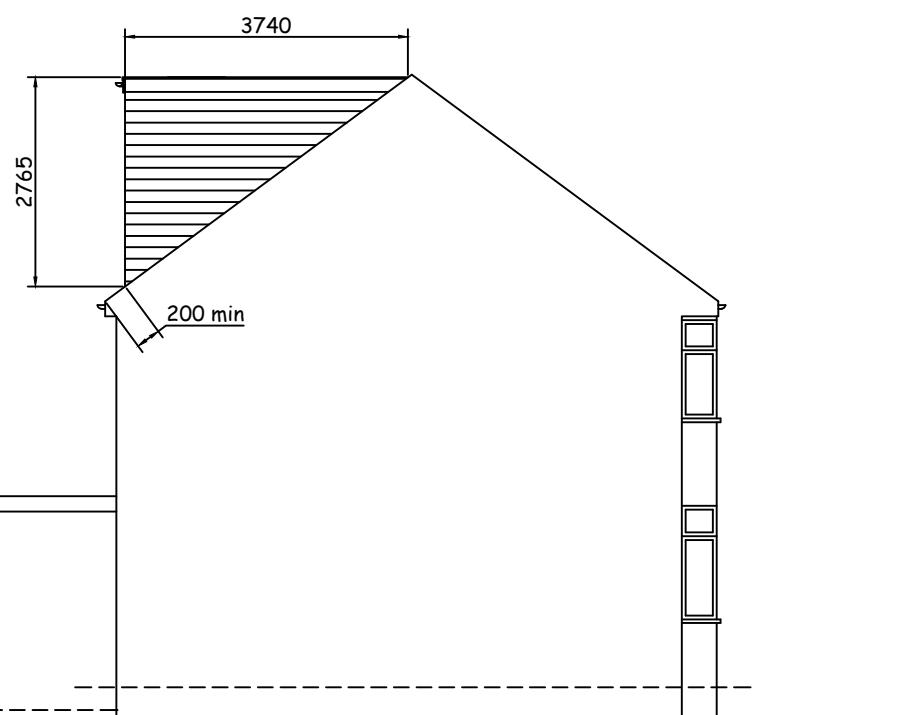

FLANK ELEVATION

0 10M

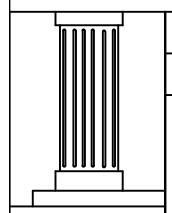

CHECKED:	DATE: MAY 2023
DRAWN:	SCALE: 1:100
DRAWING NUMBER:	

L5

DRAWING TITLE:  
**PROPOSED  
ELEVATIONS**

PROJECT:  
**31 BLACKLAND DRIVE  
HAYES  
UB4 8EX**

