

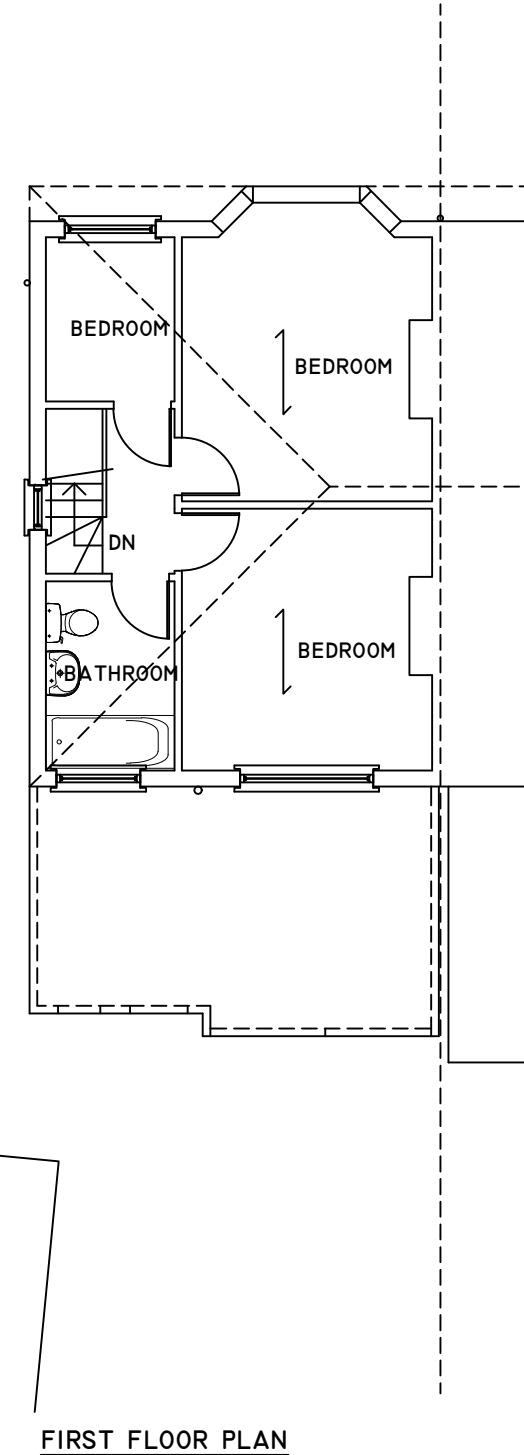


COPYRIGHT
DO NOT SCALE FROM THIS DRAWING. CONTRACTOR MUST CONFIRM SITE
DIMENSIONS BEFORE COMMENCEMENT OF WORK.
THIS DRAWING OR DESIGN IS THE COPYRIGHT AND MAY NOT BE
REPRODUCED WITHOUT WRITTEN CONSENT.
CONTRACTOR RESPONSIBLE FOR CORRECT SETTING OUT ON SITE. ANY
DISCREPANCIES TO BE NOTED TO THE DESIGNER IMMEDIATELY.

MARKED	REVISION	DATE
A		

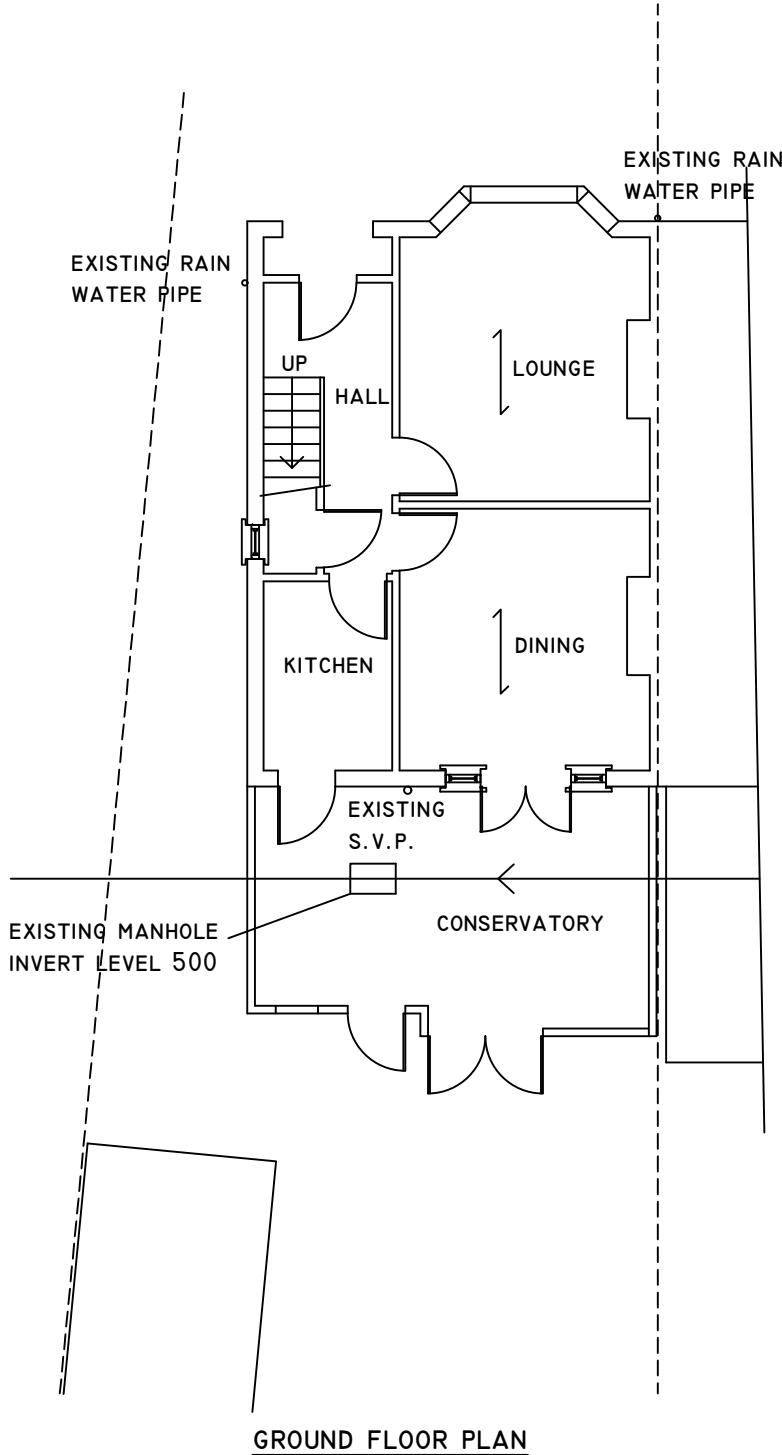

0 10M

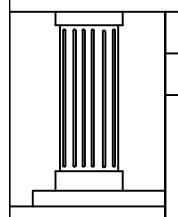

CHECKED:	DATE: MAY 2023
DRAWN:	SCALE: 1:100
DRAWING NUMBER:	

L7

DRAWING TITLE:
EXISTING GROUND AND FIRST
FLOOR PLAN

PROJECT:
31 BLACKLAND DRIVE
HAYES
UB4 8EX

