



Existing Ground Floor

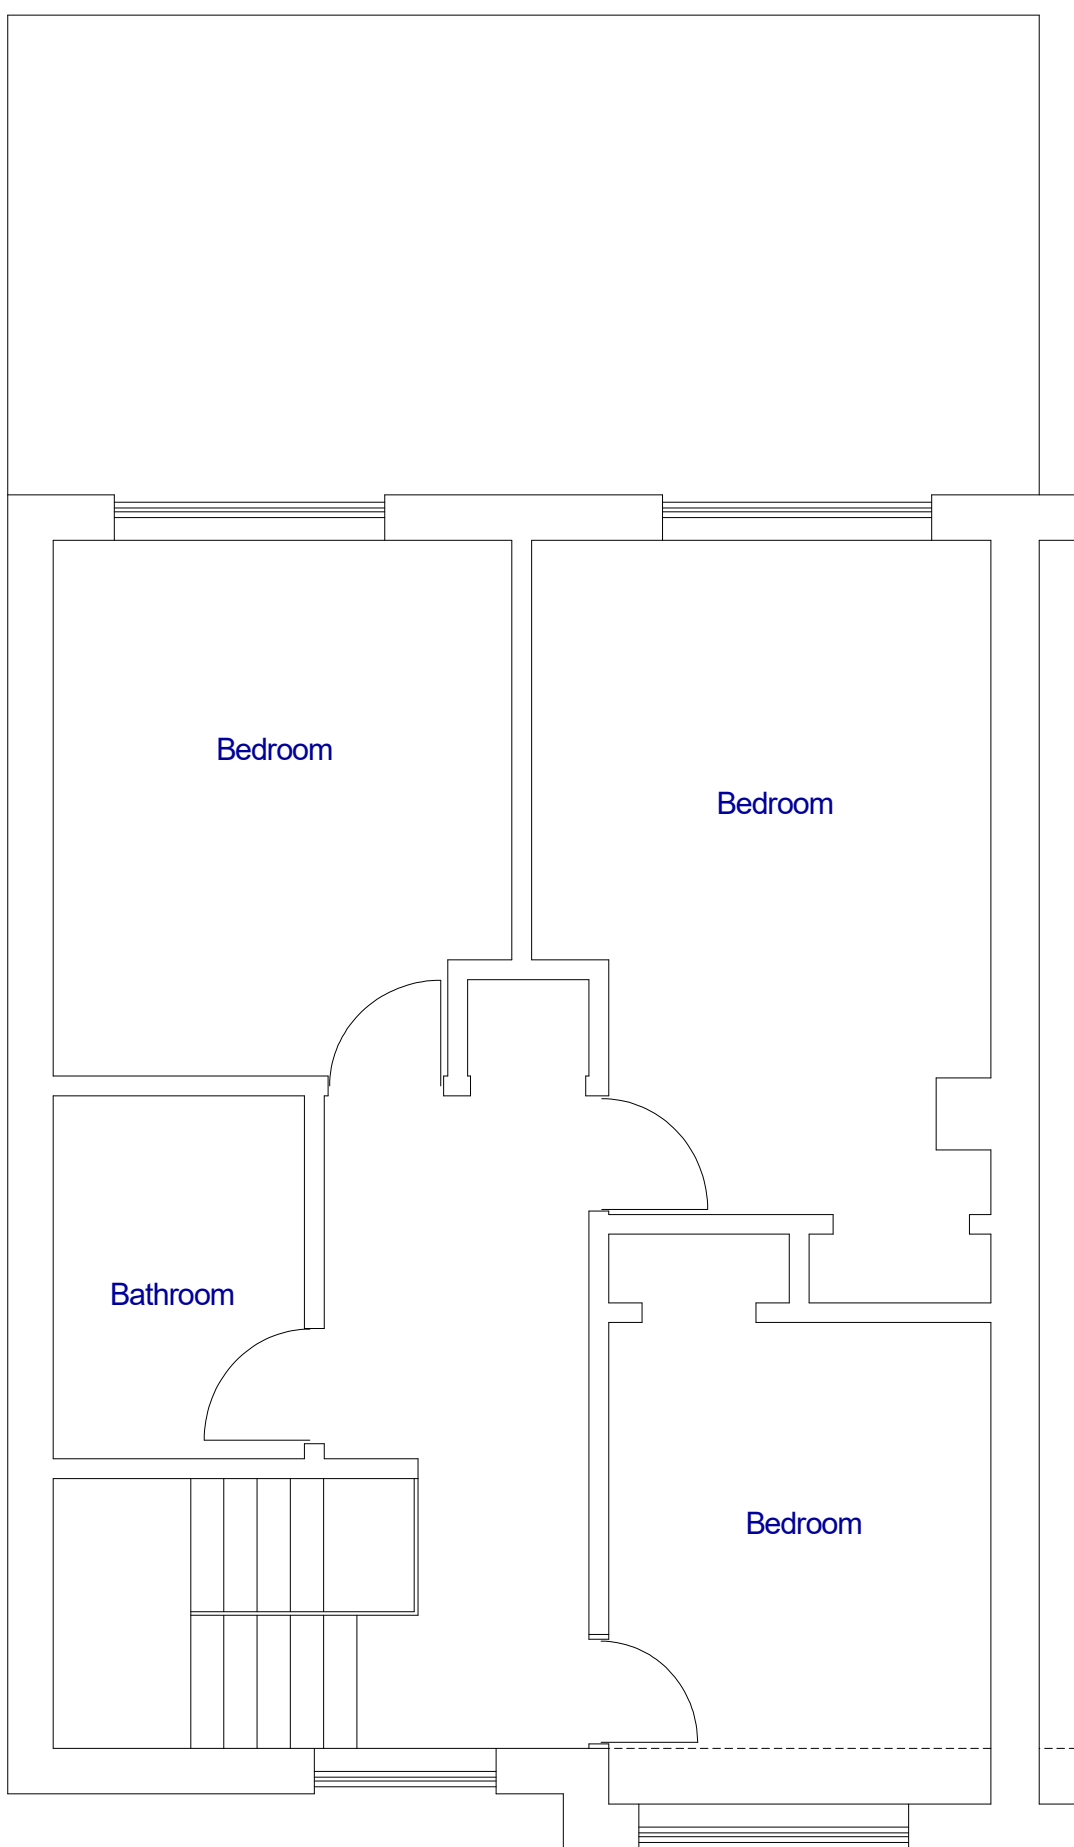

Existing First Floor

 

Existing Roof Plan

21 BELLAMY CLOSE
ICKENHAM



PLAN
PROJECT

Existing Plans and Elevationd
Loft Conversion

DWG No
01
Rev: -

Date: April 2025
Project: 21 Bellamy Close, Ickenham
Scale 1:50 @ A1
Checked: AW
Drawing Title: Existing
Status: Planning
Job No: 498

Highford
Design and Build Limited
27 Bellamy Close, Ickenham, Middlesex UB10 8SJ
email: info@highforddesign.co.uk - web: www.highforddesign.co.uk
telephone: 01845 622575 - mobile: 07557 340205