


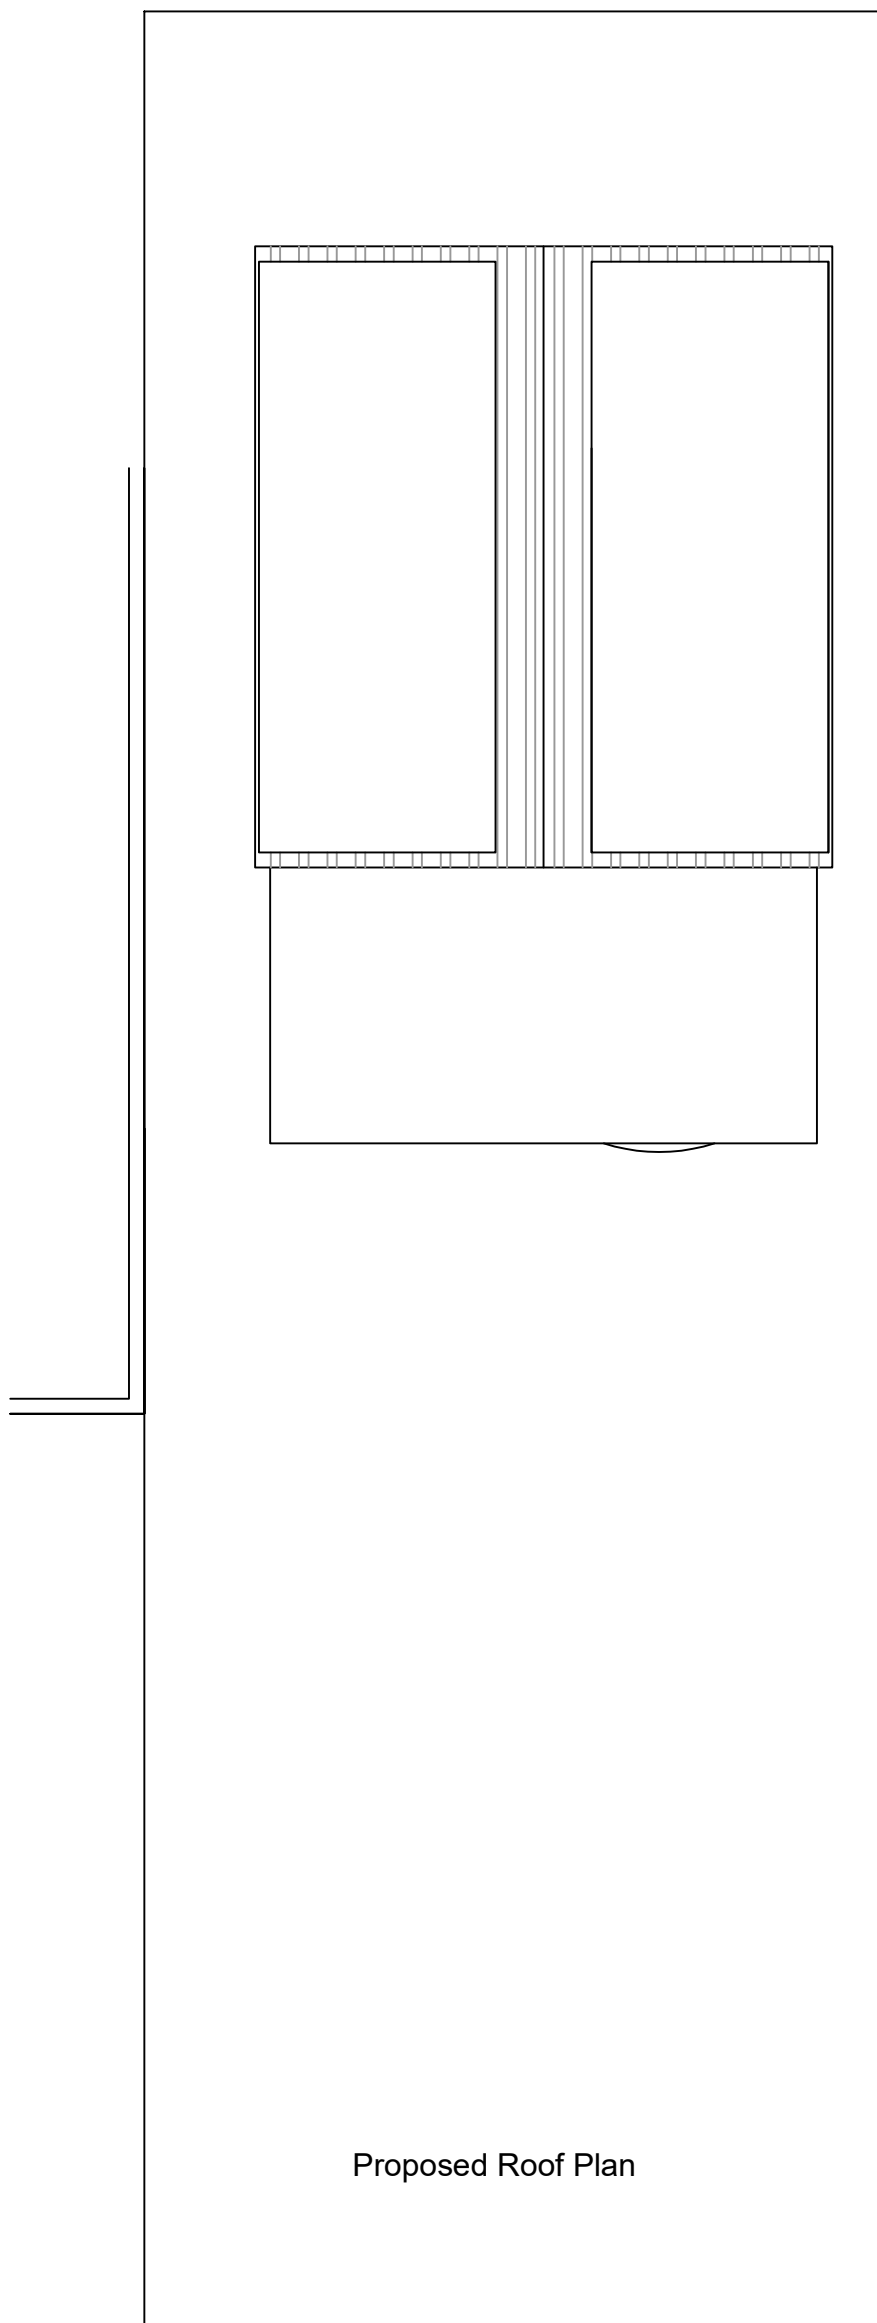

Proposed Roof Plan

Drawing: Proposed Roof Plan Scale: 1:100 (A3)

Client: Usha Sangaian

Site: 155 Linden Ave, Ruislip HA4 8TY

Page 4 of 9 Rev 1

May 2025

