




Proposed Front Elevation

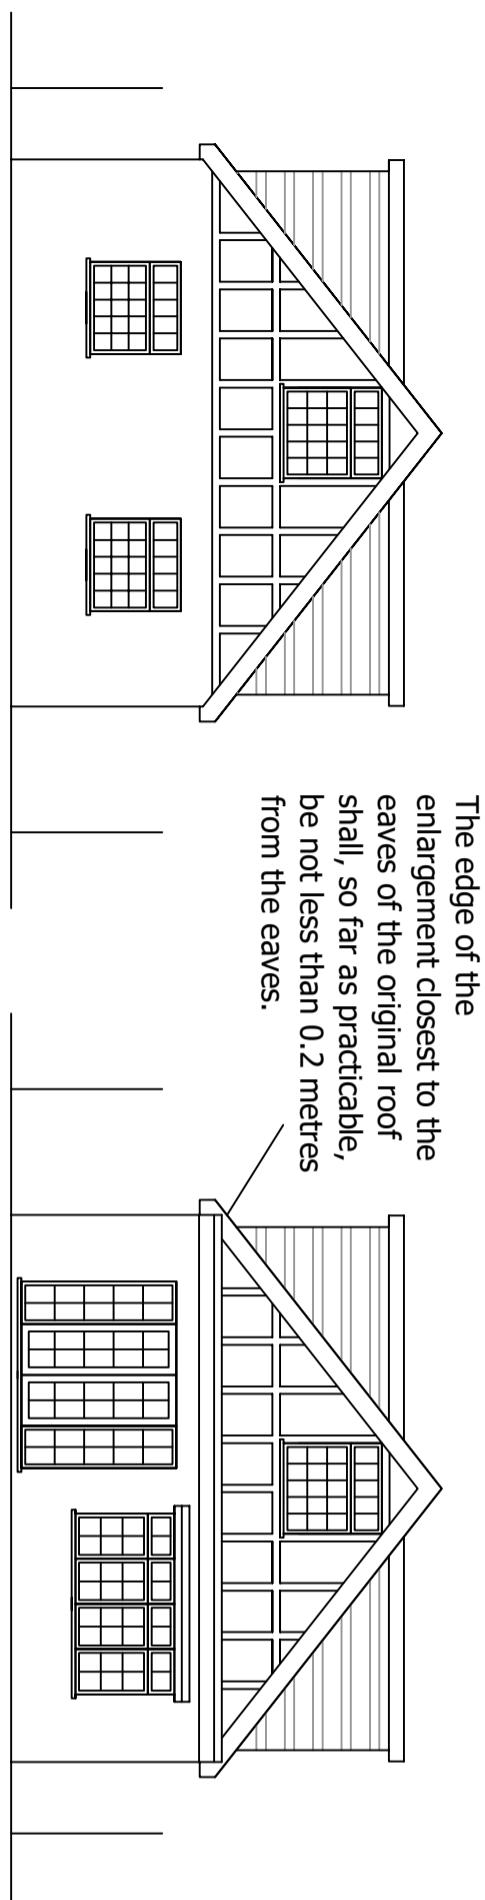


Proposed Rear Elevation

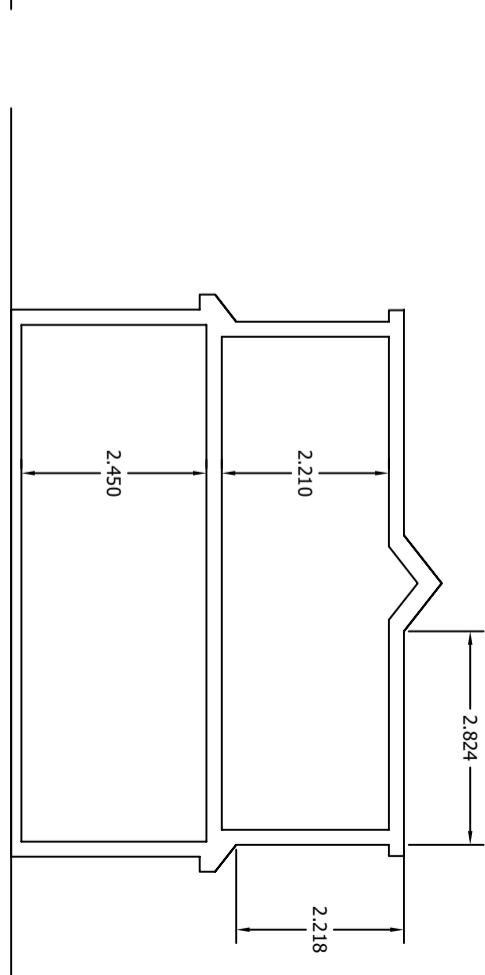

Proposed Cross Section

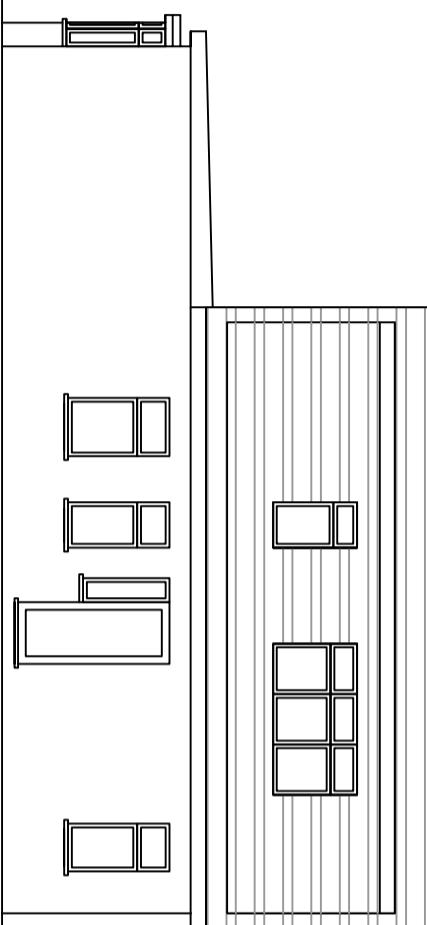

Proposed Side Elevation

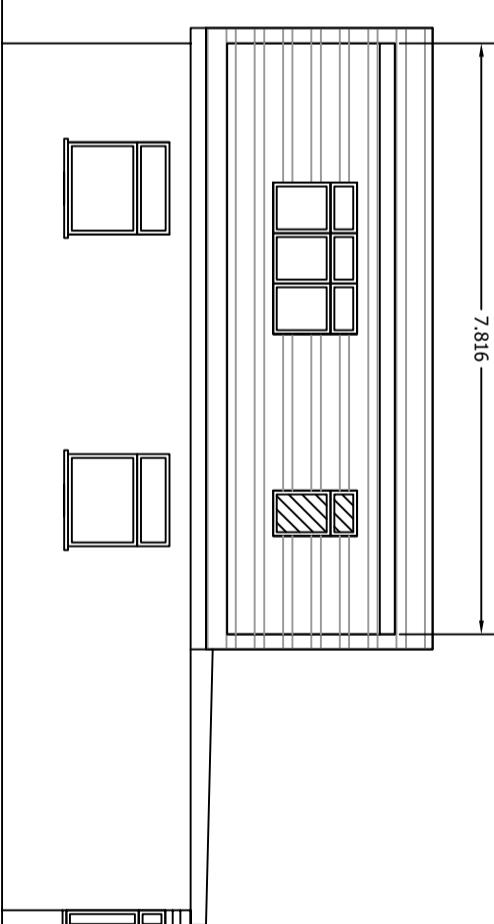

Proposed Side Elevation

Side dormer: width (7.82m) x height (2.22m) x length (2.82m) = 48.96m³

Total Additional Volume = 48.96m³ Therefore within limits of 50m³

Proposed materials to match existing

Drawing: Proposed Elevations

Scale: 1:100 (A3)

Site: 155 Linden Ave, Ruislip HA4 8TY

Page 6 of 9 Rev 1

May 2025

