




Proposed Front Elevation

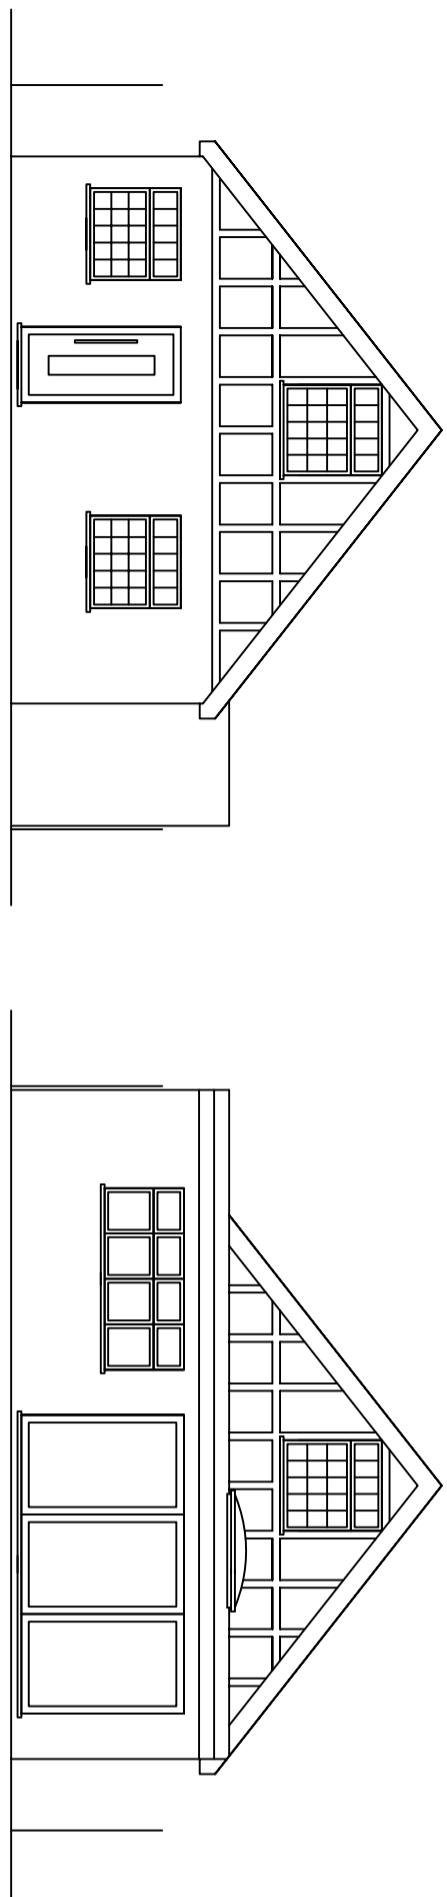


Proposed Rear Elevation

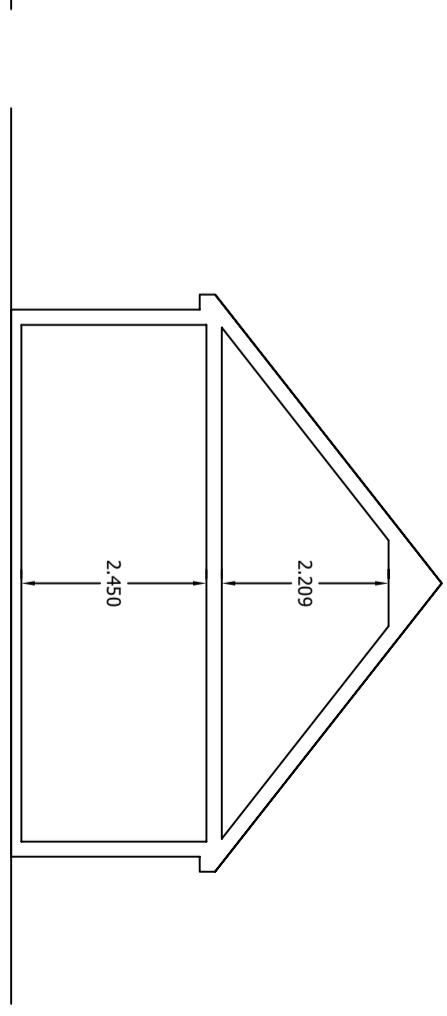

Proposed Cross Section

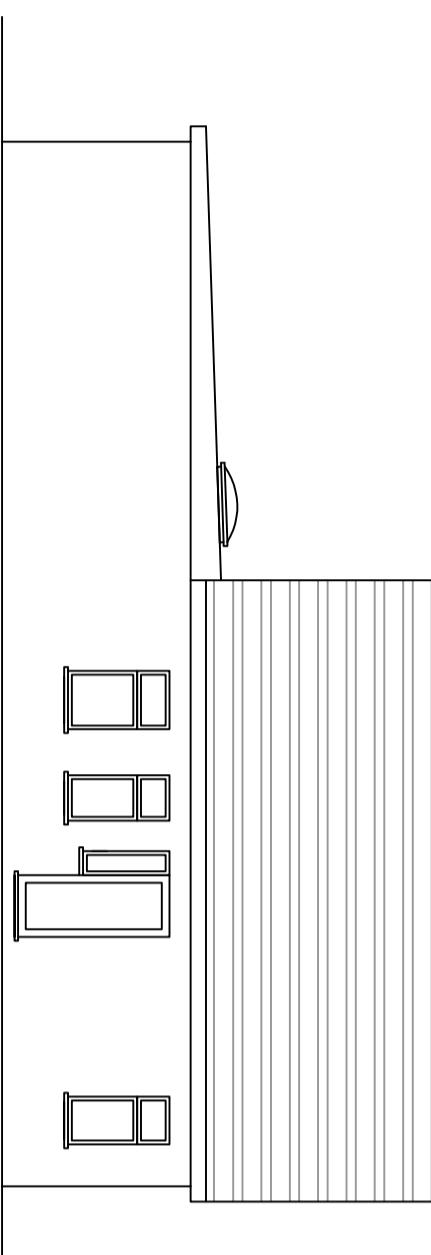

Proposed Side Elevation

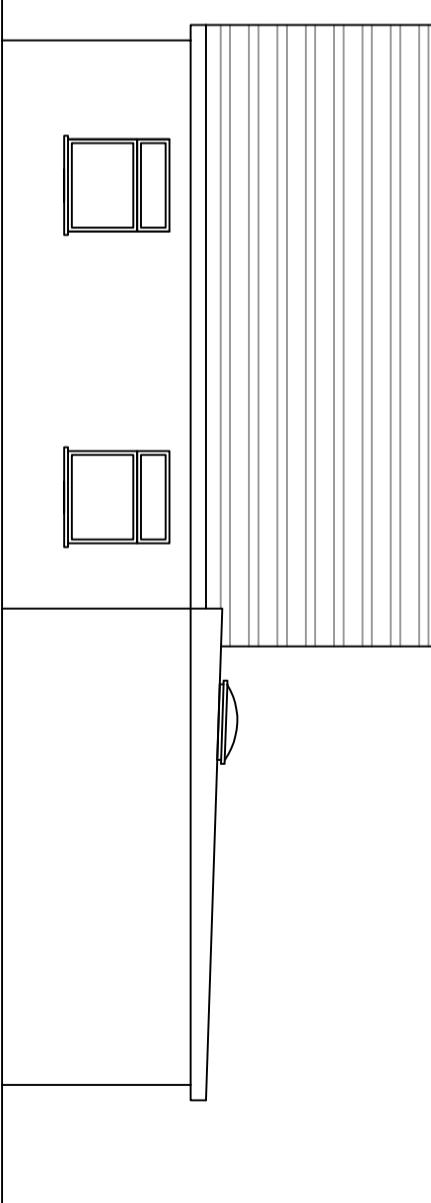

Proposed Side Elevation

Drawing: Proposed Elevations    Scale: 1:100 (A3)    Site: 155 Linden Ave, Ruislip HA4 8TY  
Client: Usha Sangaiyan

Proposed materials to match existing

0 1 2 3 4 5 m  
SCALE 1:100

Page 4 of 6    Rev 1    May 2025