






Metres

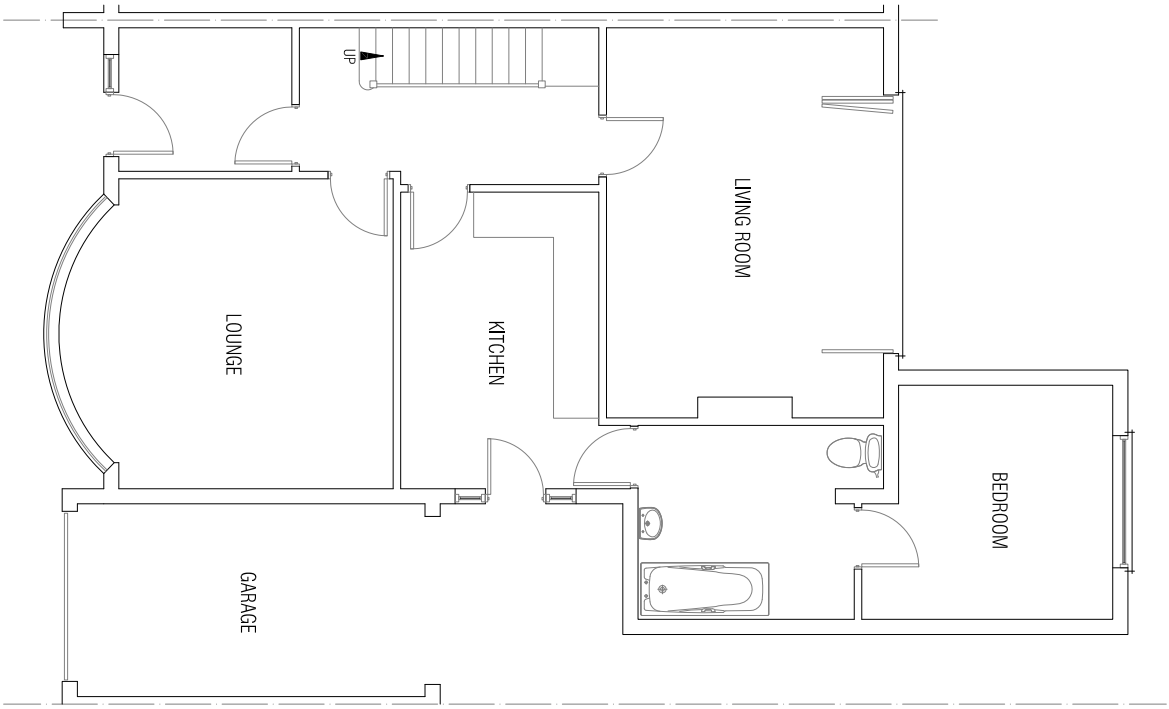


GROUND FLOOR PLAN

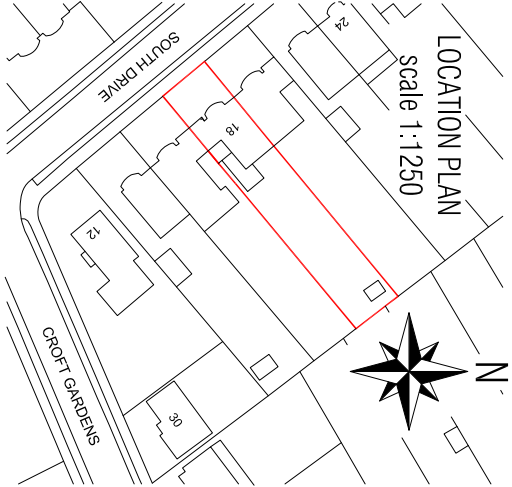


LOCATION PLAN  
Scale 1:1250

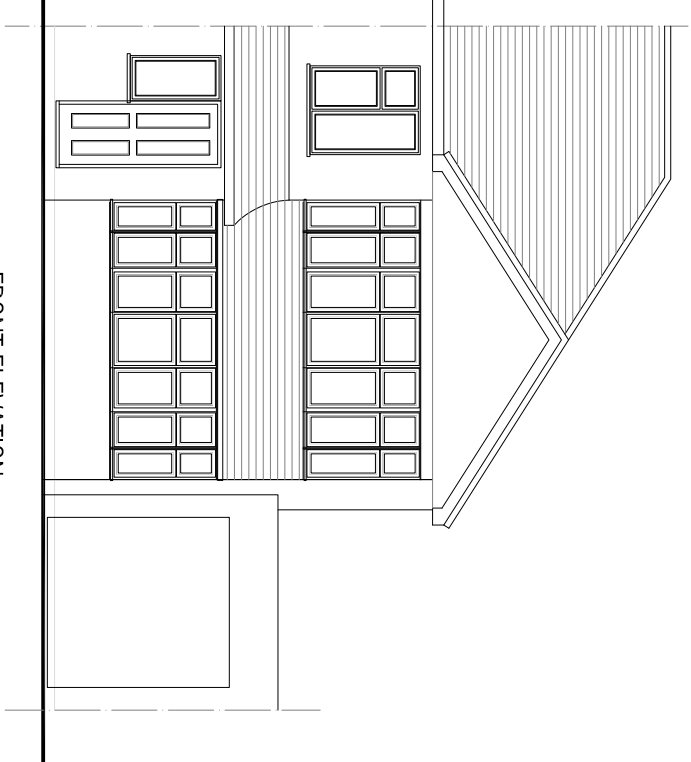


FRONT ELEVATION

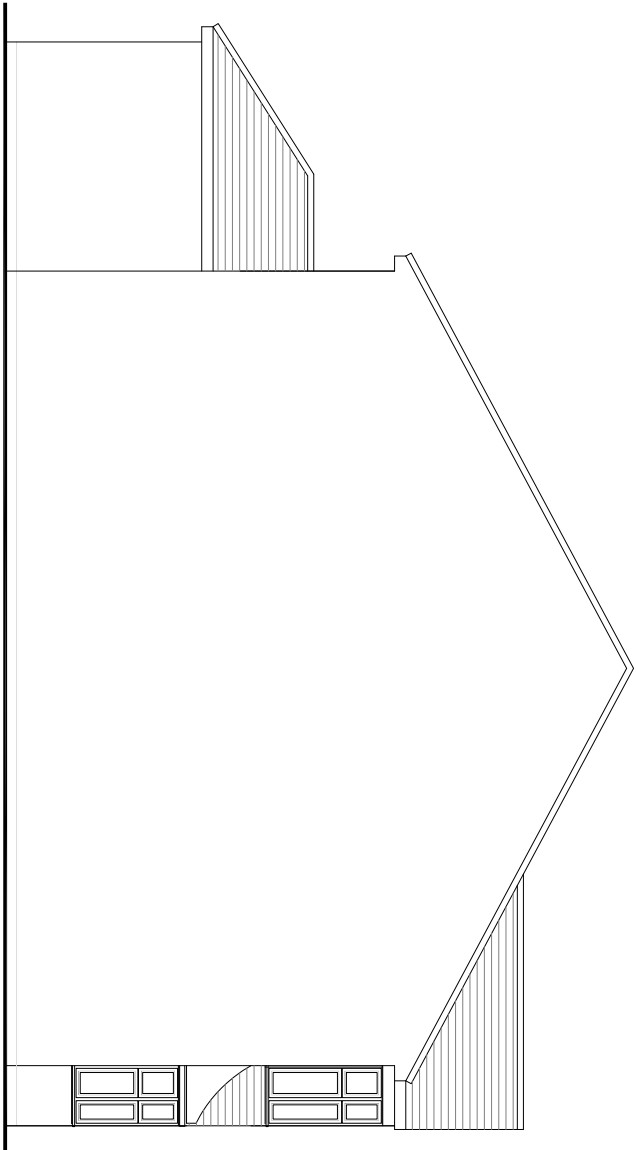

SIDE ELEVATION

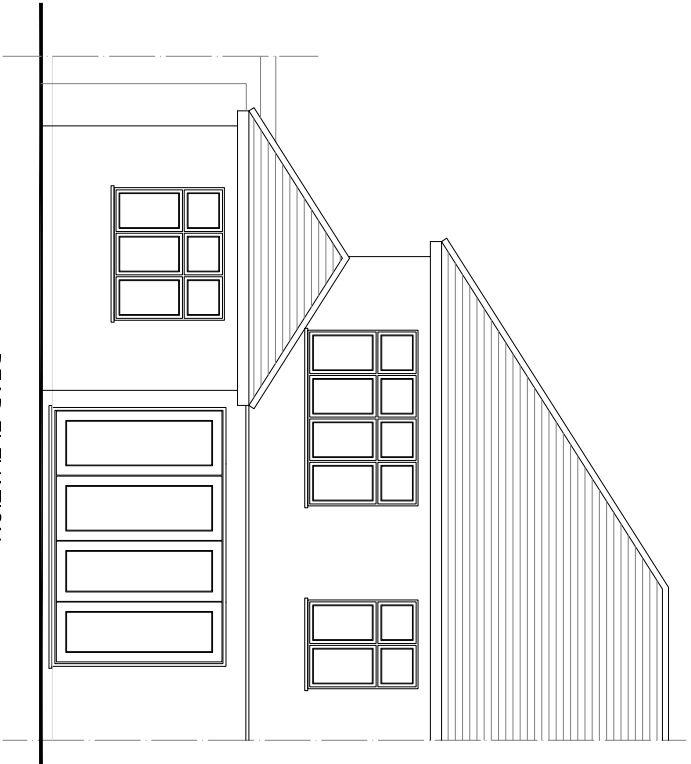

REAR ELEVATION

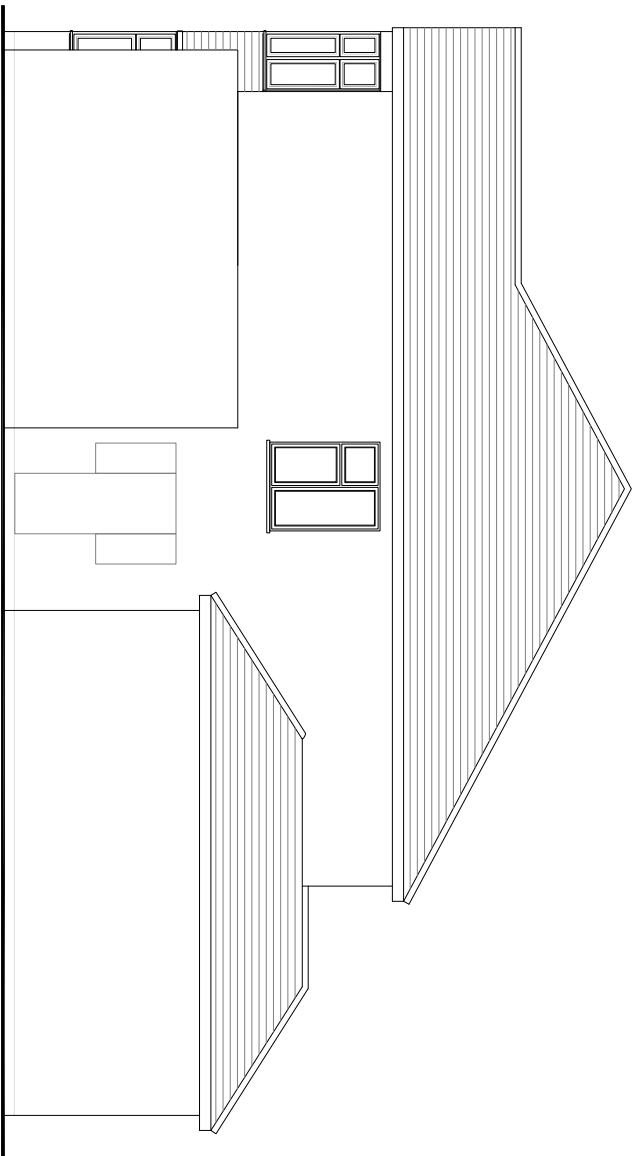

SIDE ELEVATION



**MANN ASSOCIATES**  
Town Planning & Development  
"Sandi Korp" 45 Fulmer Drive, Cornhill Cross  
Buckinghamshire, SL0 7HG Tel: 07956 845 733

Client  
**MIR D DILAWARI**

Drawn  
**EXISTING SURVEY**

Job Title  
**18 SOUTH DRIVE  
RUISLIP  
MIDDLESEX  
HA4 8EX**

Drawing  
**ERECTION OF SINGLE STOREY REAR  
EXTENSION TO DWELLINGHOUSE**

Date  
**OCTOBER 2020**

Dwg No  
**01A**

Scale  
**1:100**