
 


Existing Ground Floor Plan - 1:50

Revisions	Date
Rev.	Detail

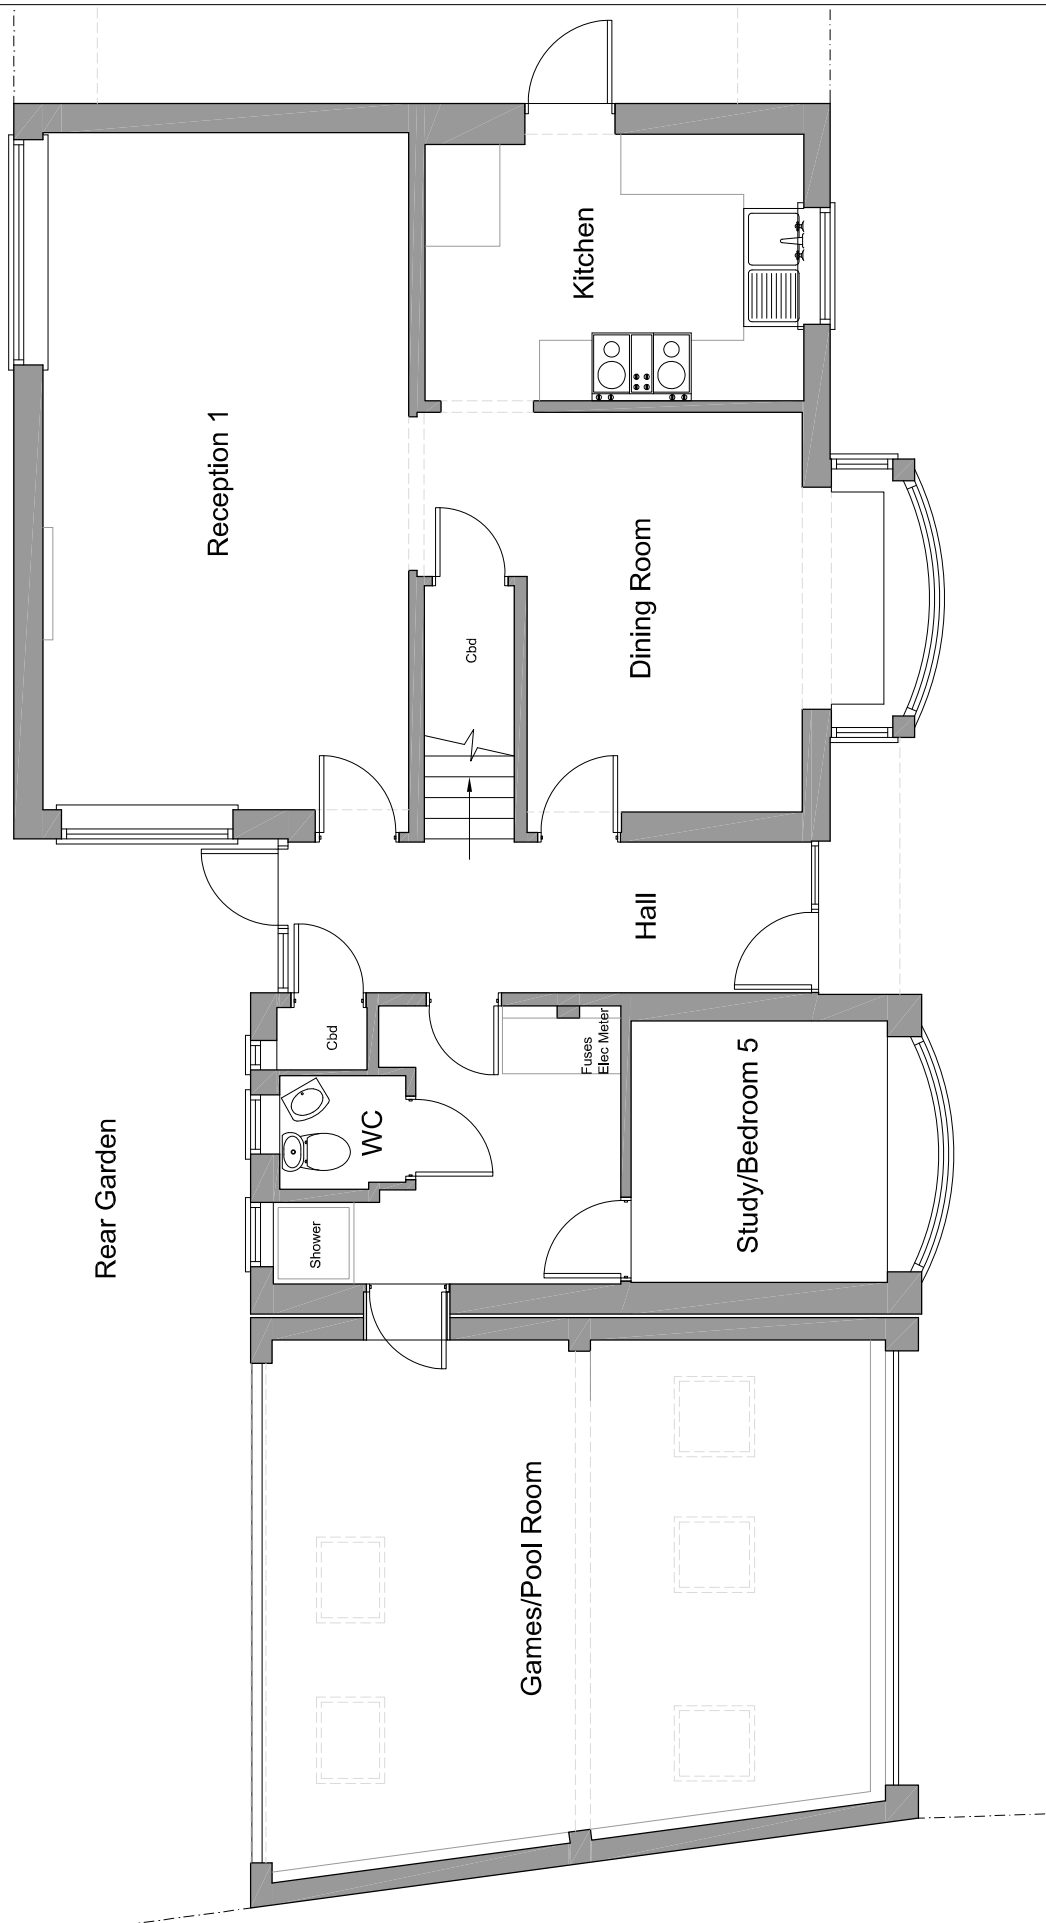

All dimensions and levels to be checked on site by contractor prior to commencement of work. The contractor shall be responsible for ensuring that the proposed work complies with all relevant building regulations and any other applicable legislation. All work on site must be carried out in accordance with current CDM regulations and any other applicable legislation. The contractor shall be responsible for ensuring that the proposed work complies with all relevant building regulations and any other applicable legislation.		Purpose of Issue Preliminary ☒ 54 Dene Road Information ☐ Northwood Approval ☐ H46 ZDF Tender ☐ Kint Construction ☐ Mr and Mrs Bassey		Drawing Existing Ground Floor Plan	LINEAR INSIGHT Ltd Architectural Design and Development Solutions 1528-002-PL
Drawing No. 1528-002-PL		Date May 2022		Rev. --	