


Existing First Floor Plan - 1:50

Revisions	Date
Rev.	Detail

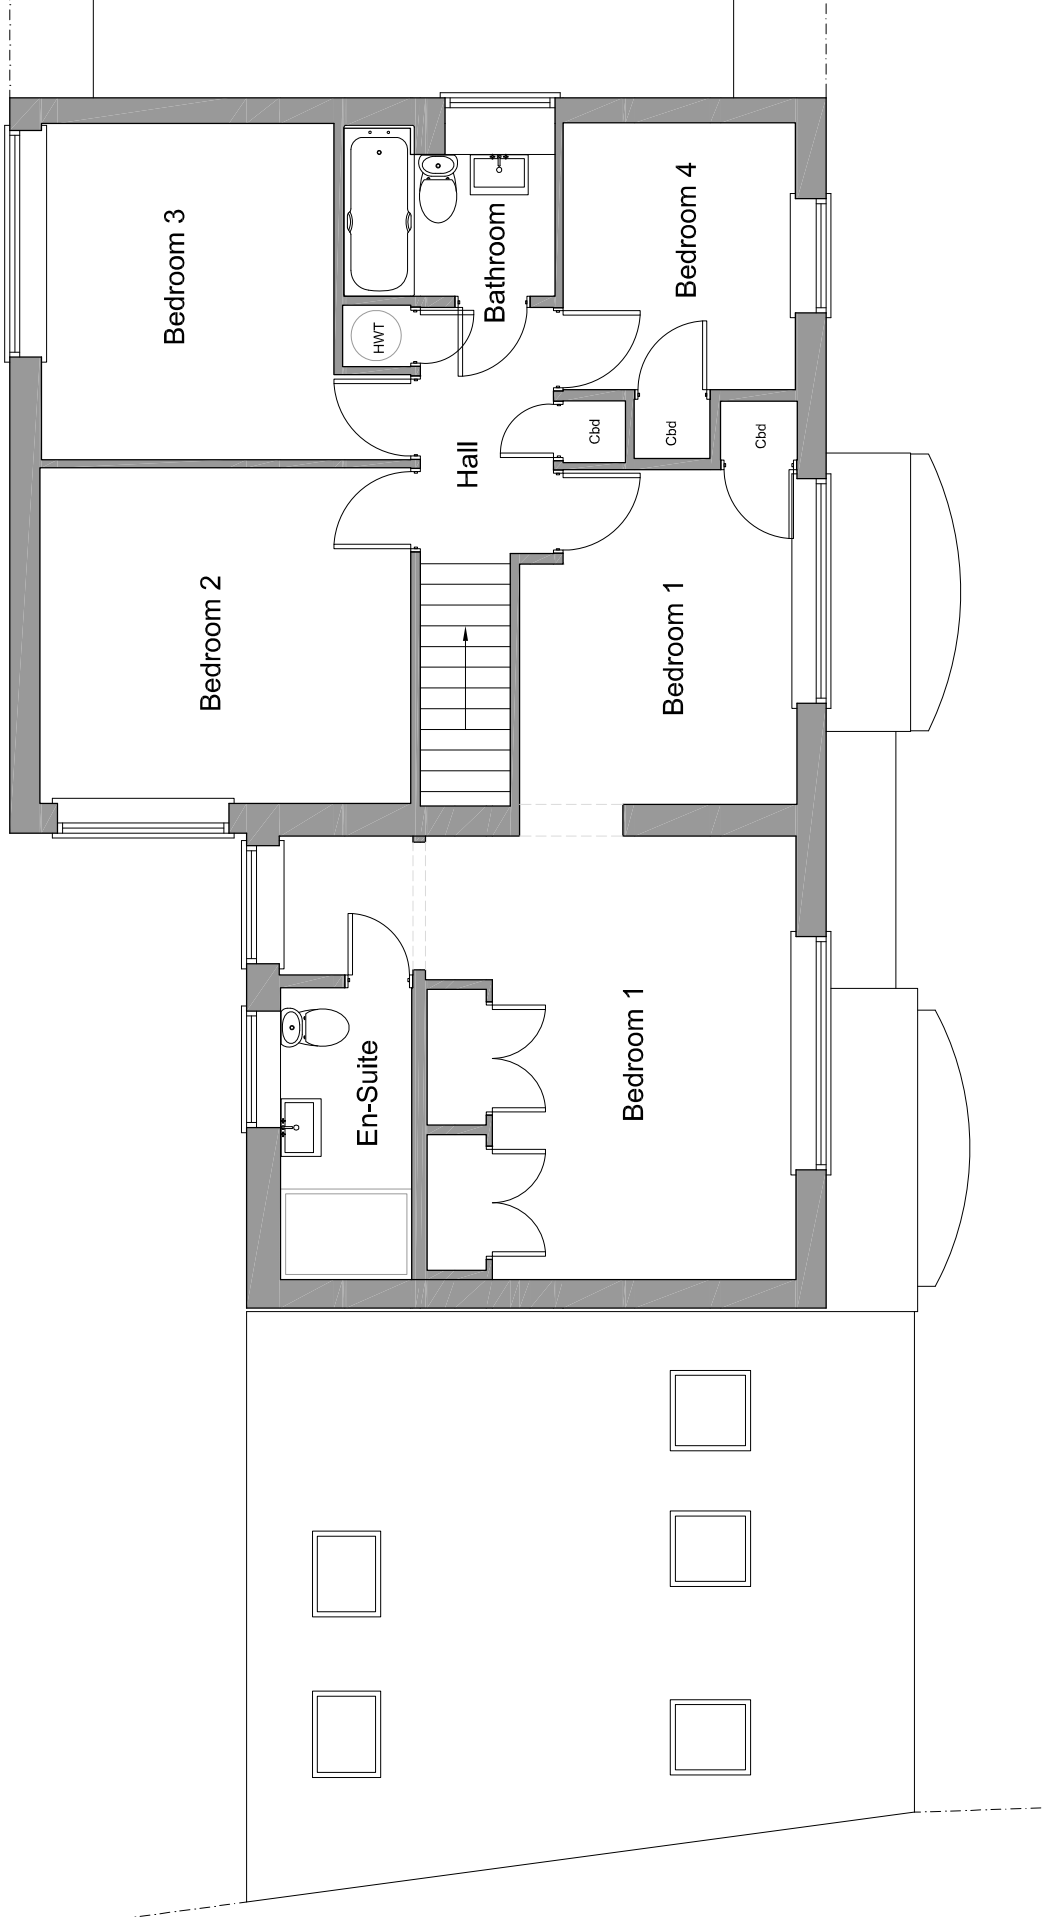

All dimensions and levels to be checked on site by contractor prior to commencement of work. The contractor is responsible for ensuring that the drawing is in accordance with the latest specifications and standards. Purpose of Issue		Project		Drawing	
Preliminary		☒ 54 Dene Road		Existing First Floor Plan		LINEAR INSIGHT Ltd	
Information		Northwood		☐ H46 ZDF		Architectural Design and Development Solutions	
Approval		N/A		☐ Mr and Mrs Basse		Engineering Design and Development Solutions	
Tender		☐ Mr and Mrs Basse		Drawing No.		1528-003-PL	
Construction		☐ Mr and Mrs Basse		Date		May 2022	
				Drawing Scale		1:50@A3	
				Rev.		—	