


Proposed First Floor Plan - 1:50

Revisions	Date
No.	Detail

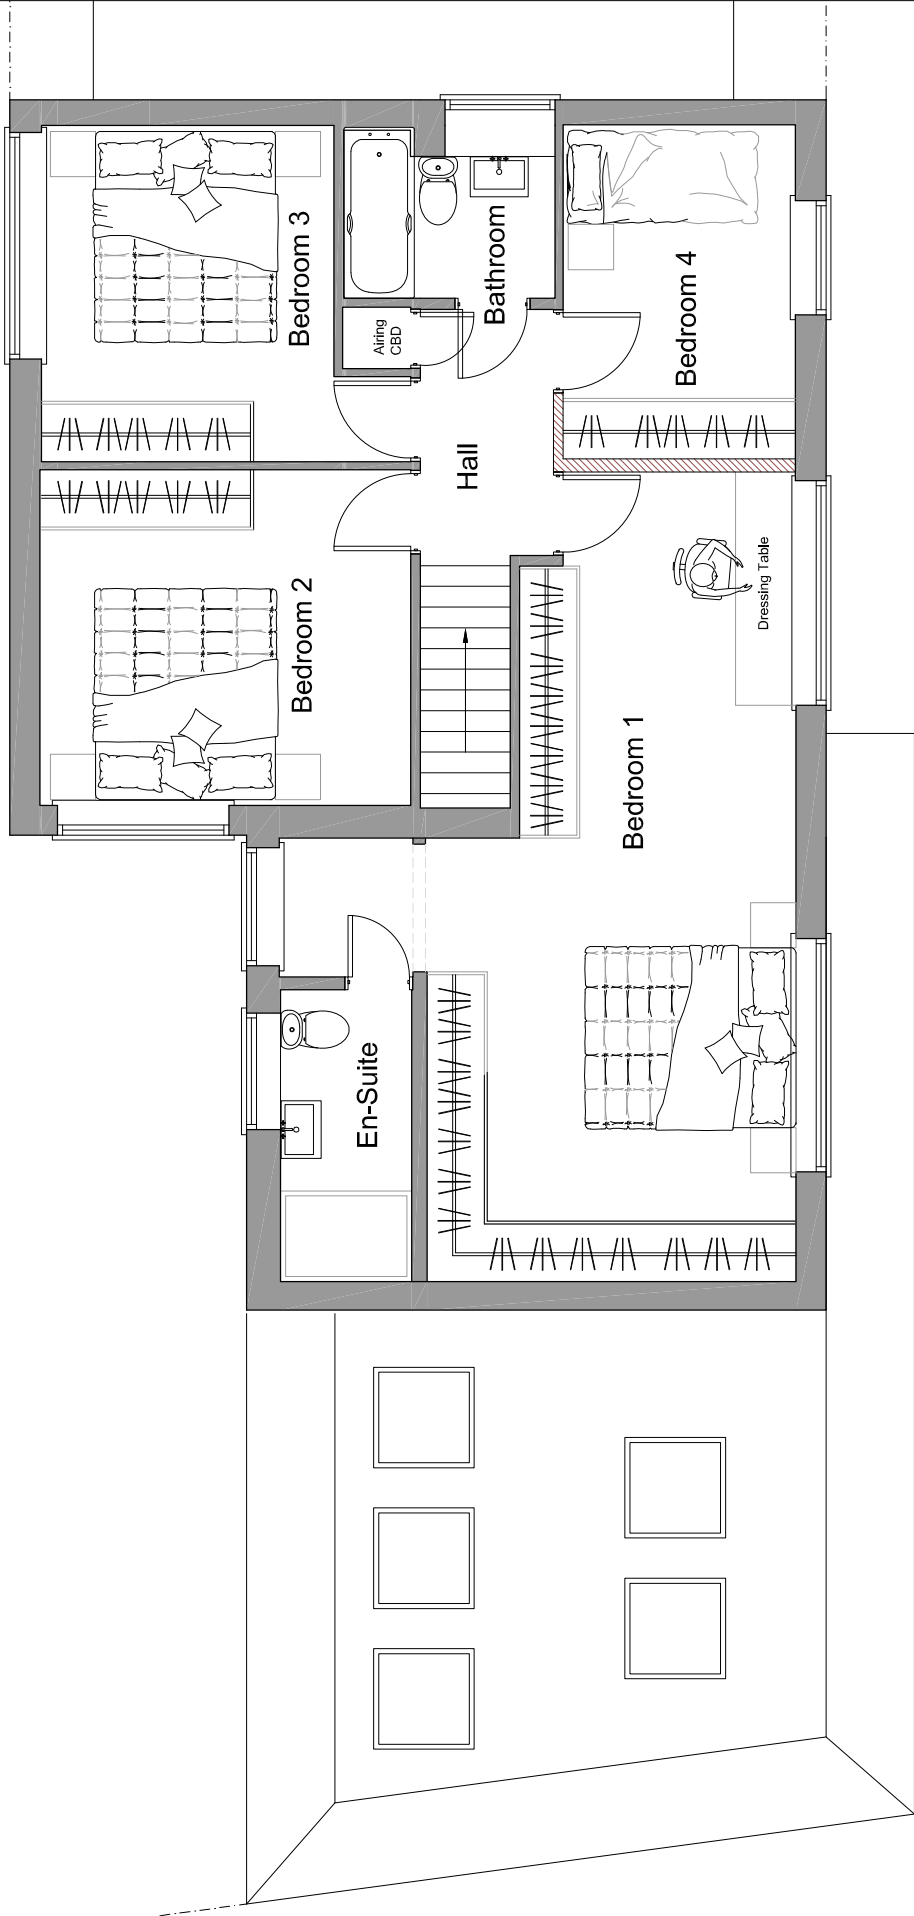

EXISTING WALLS TO BE RETAINED
NEW WALL



All dimensions and levels to be checked on site by contractor prior to commencement of work. The contractor is responsible for ensuring that the proposed works are carried out in accordance with the relevant building regulations and any other applicable legislation. All work on site must be carried out in accordance with the relevant building regulations and any other applicable legislation. All work on site must be carried out in accordance with the relevant building regulations and any other applicable legislation.	Purpose of Issue Preliminary ☒ 54 Dene Road Information ☐ Northwood Approval ☐ H46 ZDF Tender ☐ Kirt Construction ☐ Mr and Mrs Basse	Project 54 Dene Road Northwood H46 ZDF Kirt Mr and Mrs Basse	Drawing Proposed First Floor Plan	Drawing No. 1528-007-PL	Rev. —

LINEAR INSIGHT Ltd
Architectural Design and Development Solutions
01453 810000
www.linearinsight.co.uk