

Roof Plan

1:100


Ground Floor Plan

1:50



First Floor Plan

1:50

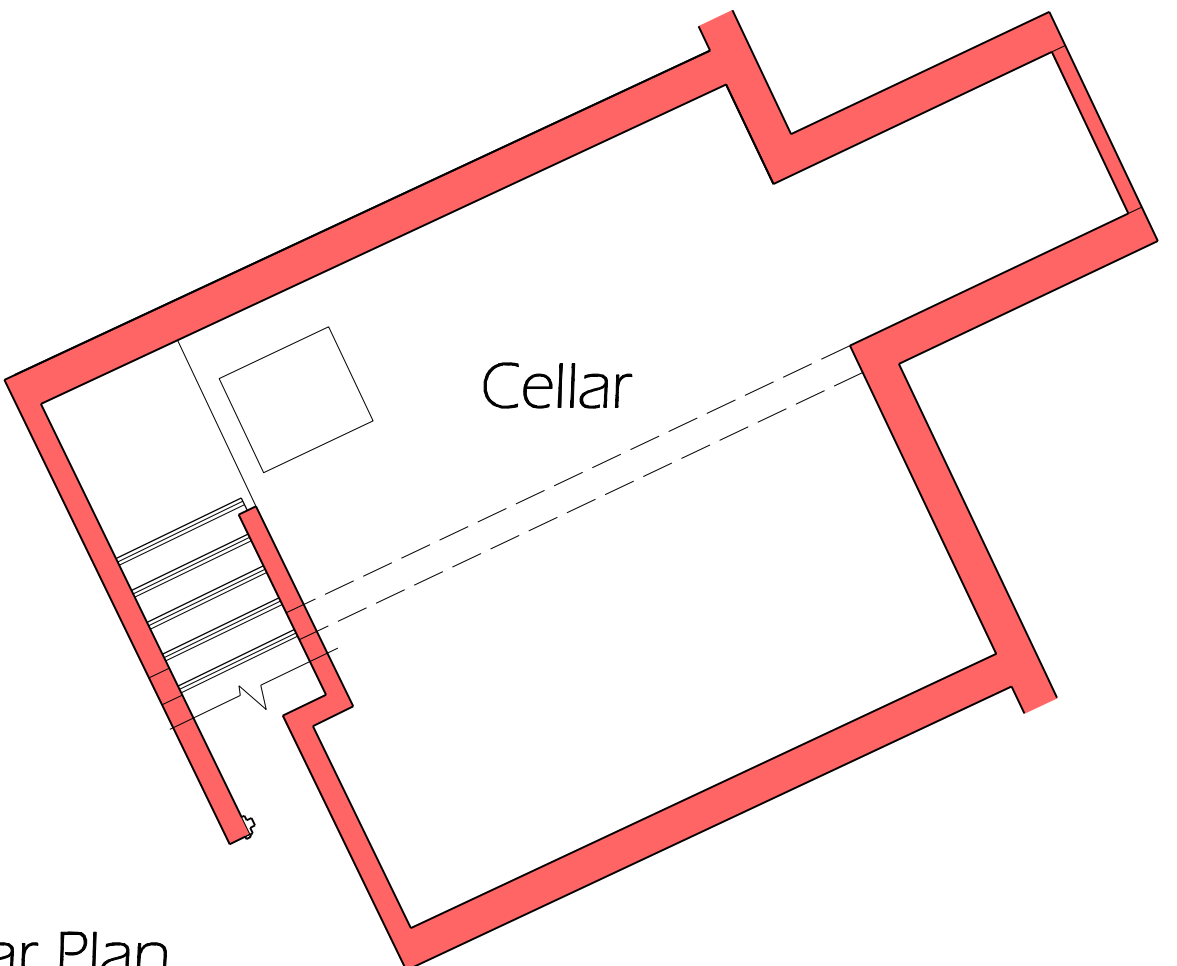

Cellar Plan

1:50

Late C18th Fabric

Various Construction Phases to Late C20th

Proposed New Dining Hall/Barn

Rev.:	Description:

Date:	Drawing Title:	As Existing
	Roof, Ground, First & Cellar Floor Plans	
	Project: Duck Hill Road	Restaurant Refurbishment & Inn Extension
	Project Ref.: VSA20/03	
	Scale: 1:50 @ A1	
	Date: 14/08/2020	
	Drawn: MVS	Drawing No. VSA20/03 - 002

Do not rely upon dimensions scaled from this drawing for construction purposes

Any discrepancies must be reported to the Architect as soon as possible

The contents of this drawing remain the copyright of Vernon Smith and Associates

Tel: 01234 708630