


0 5

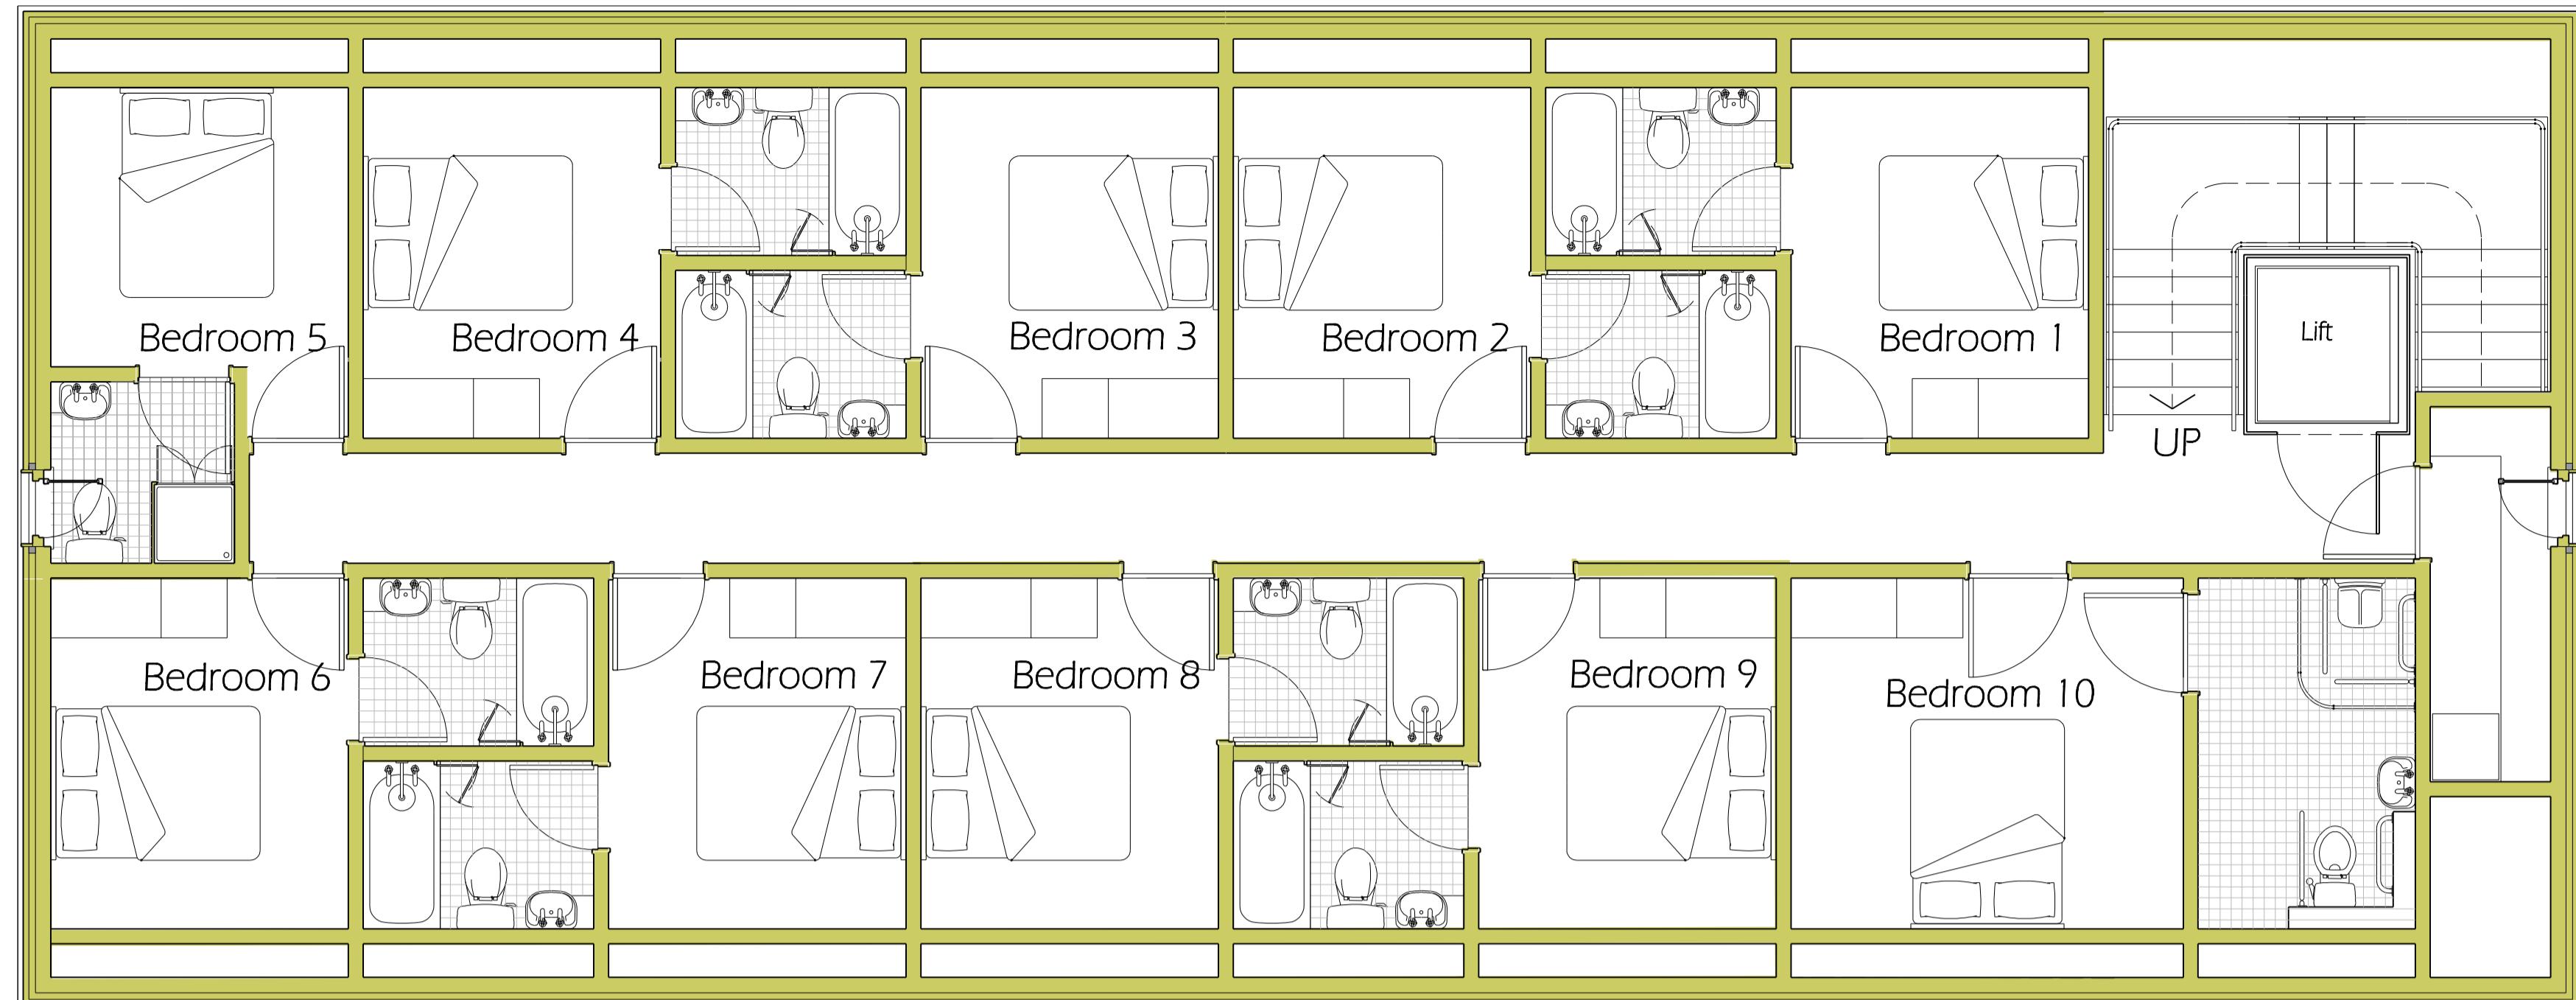



Late C18th Fabric

Various Construction Phases to Late C20th

Proposed New Dining Hall/Barn

First Floor Plan

1:50

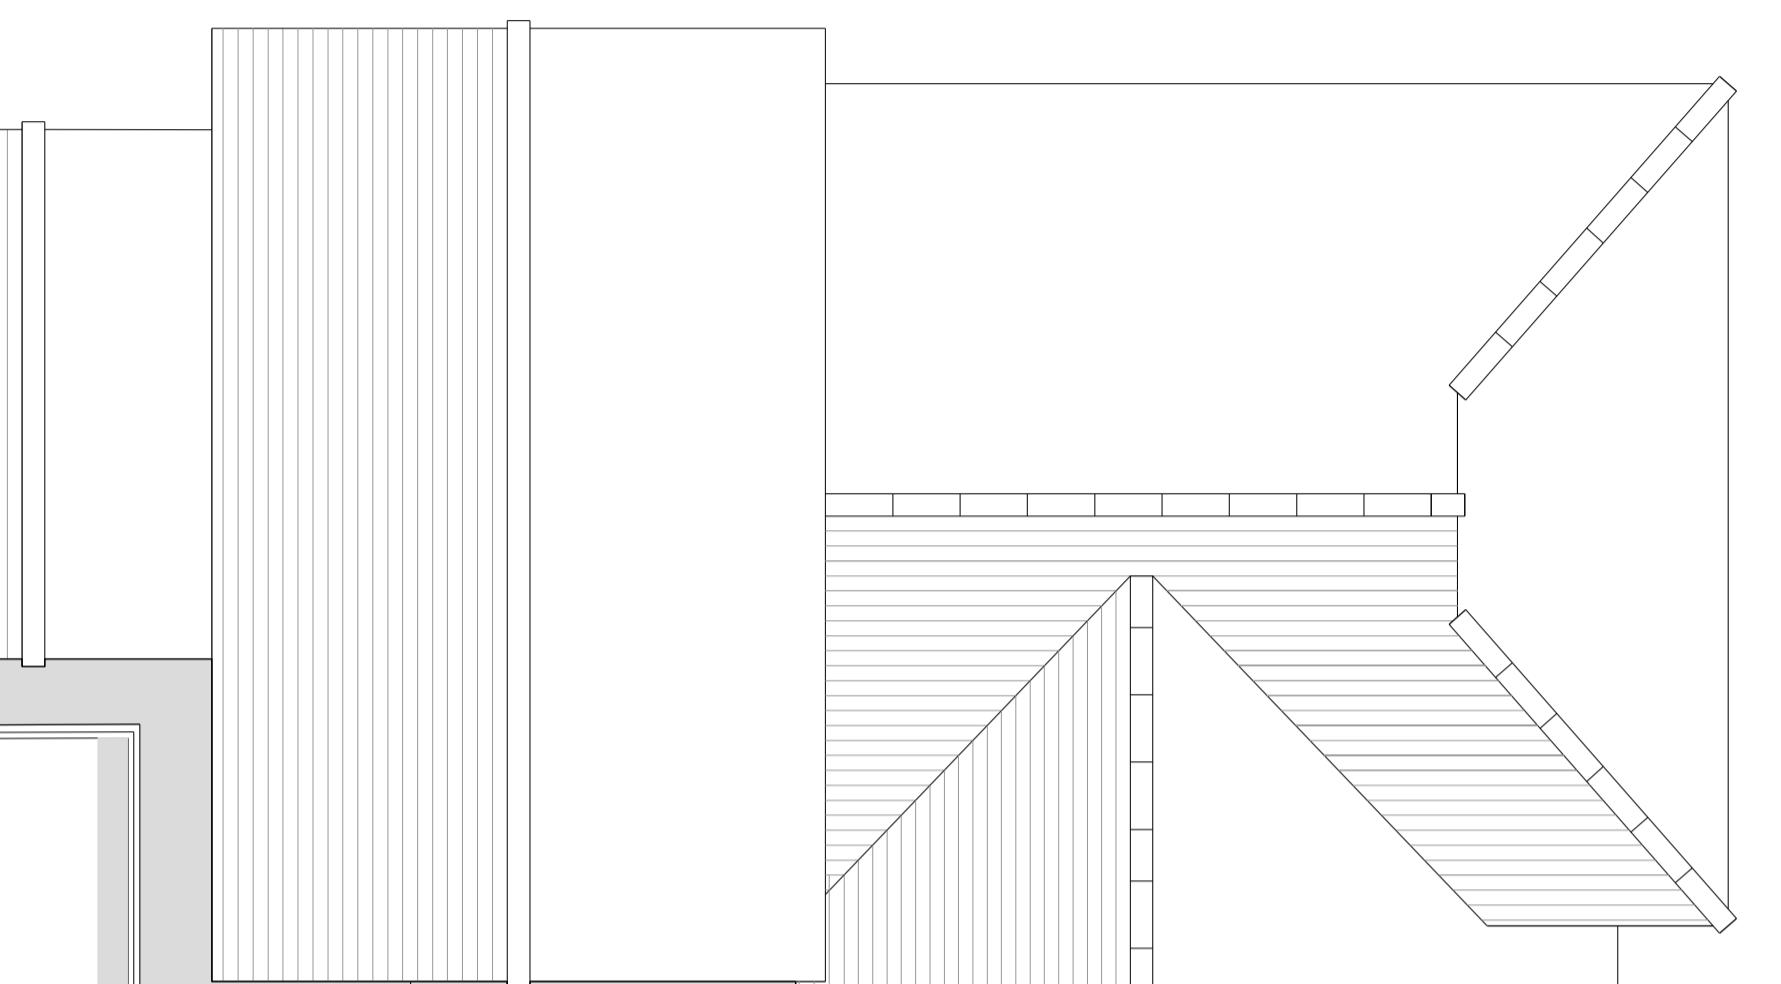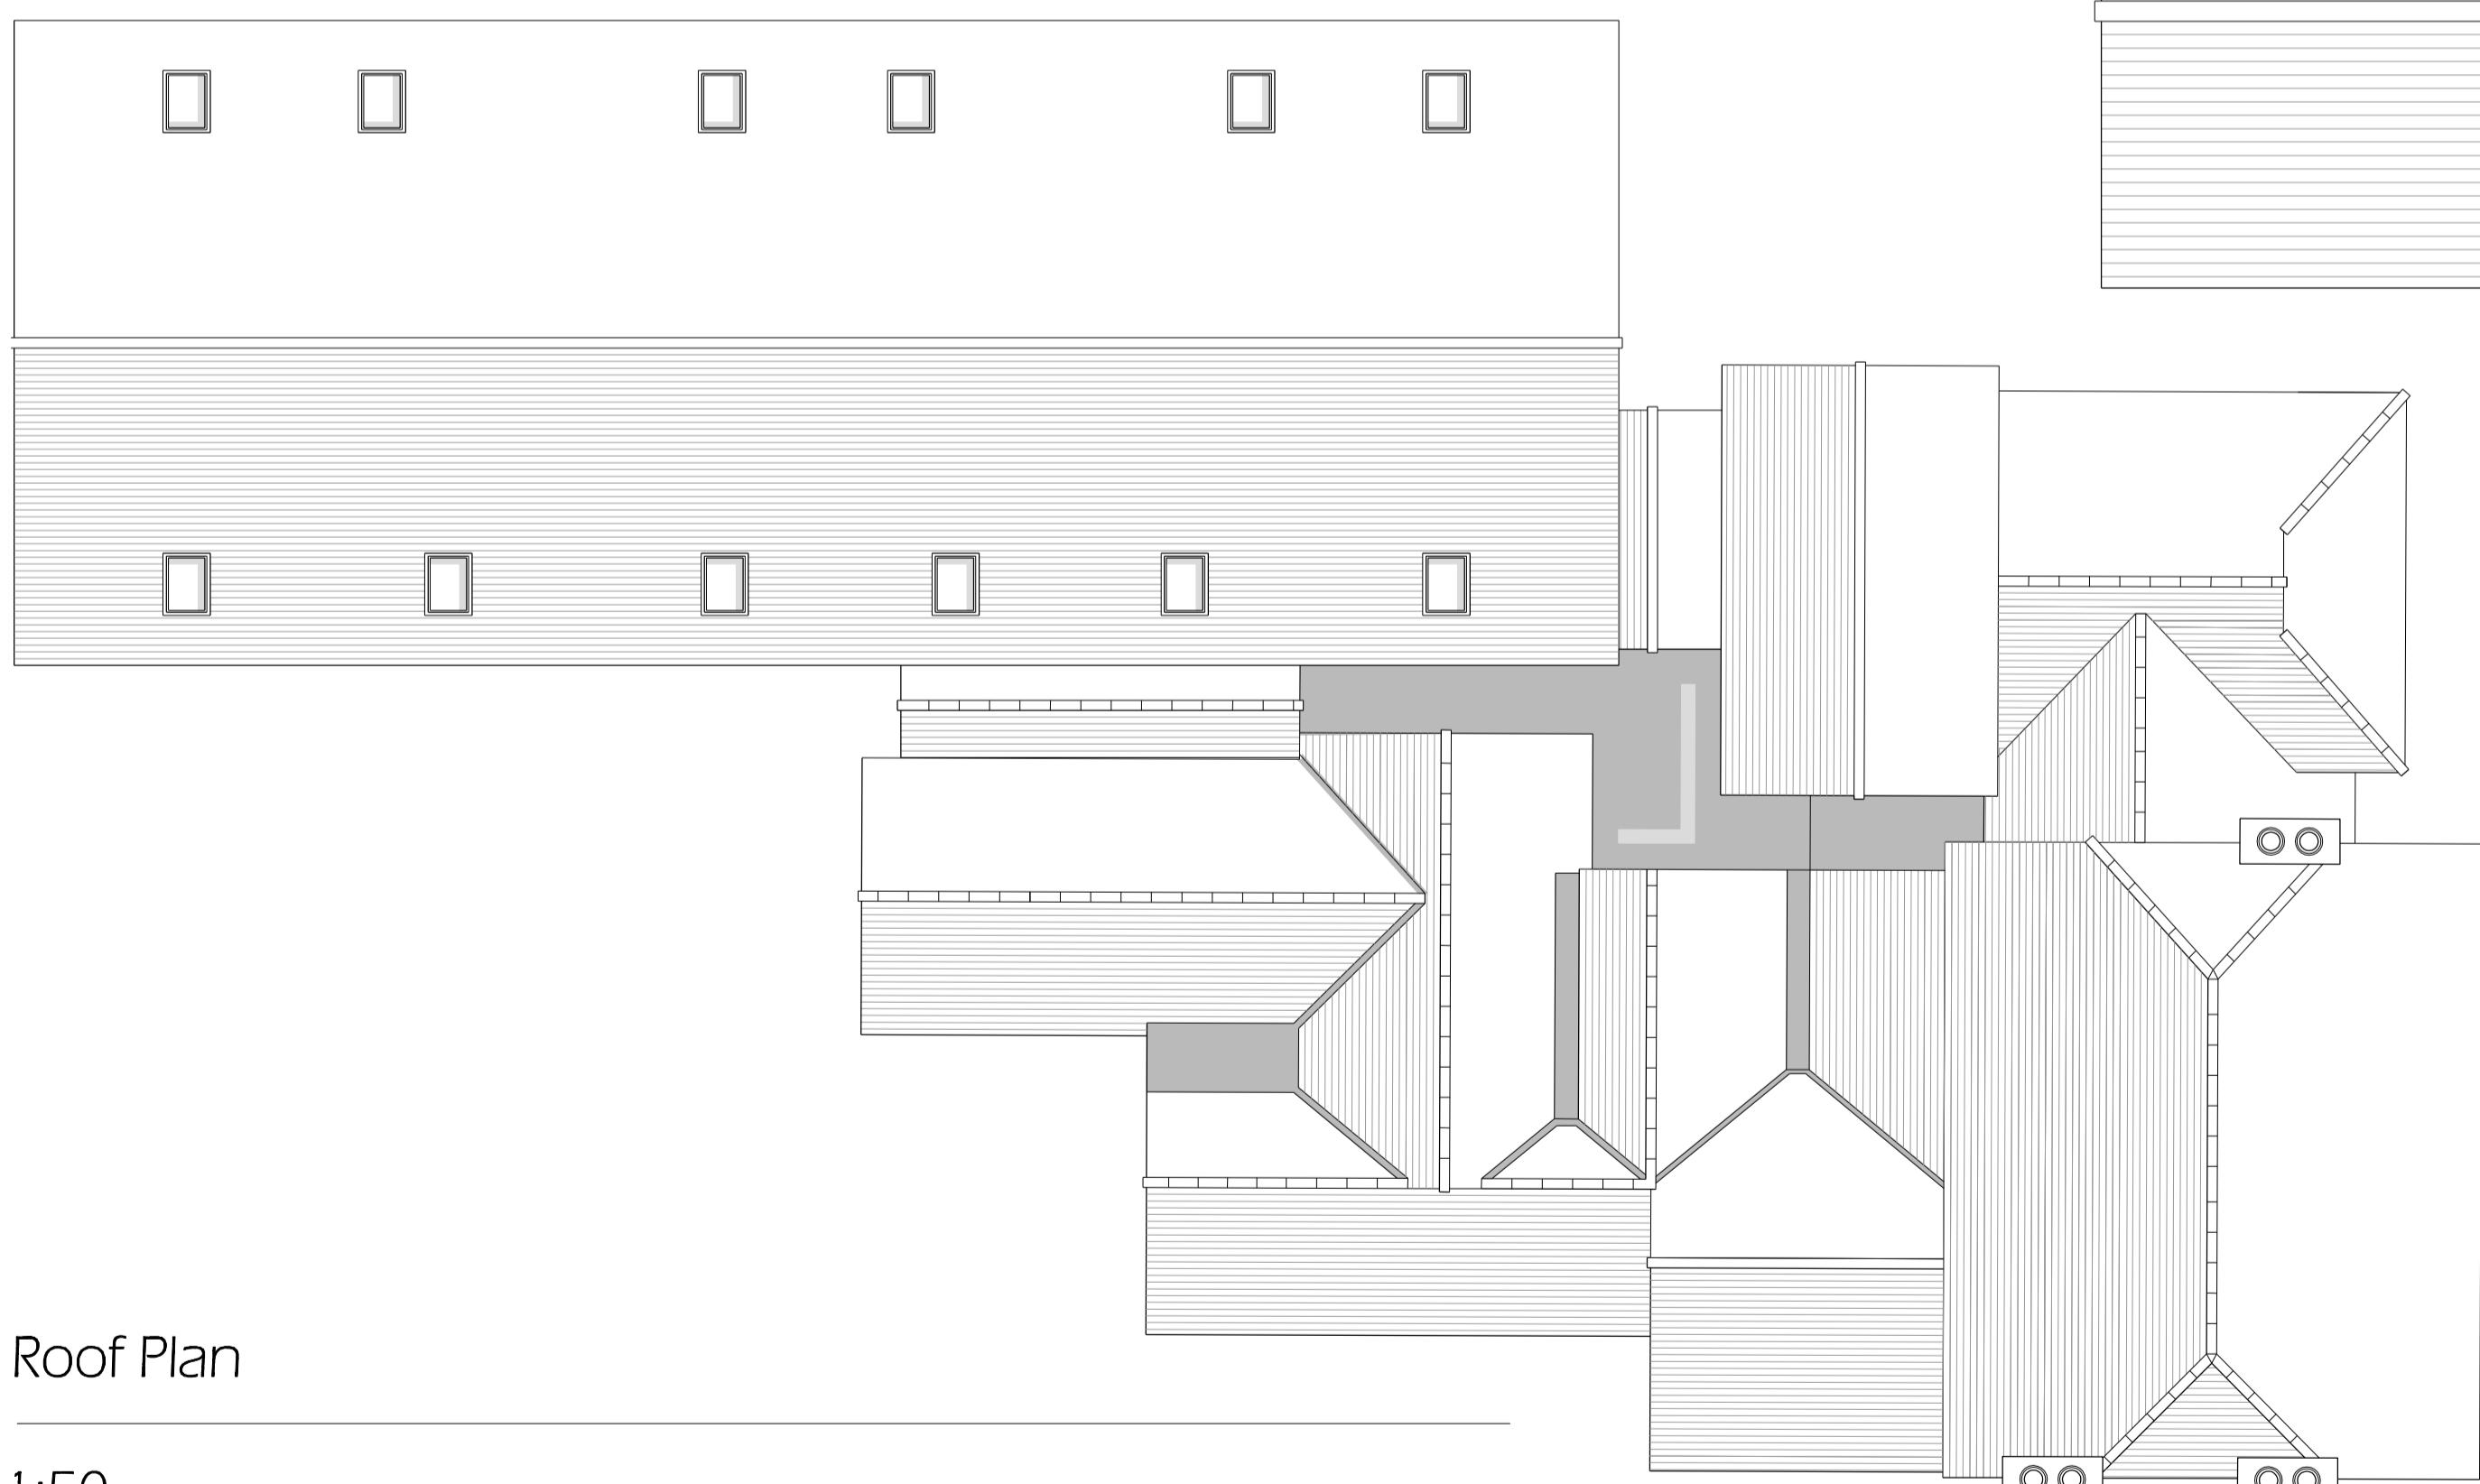

Roof Plan

1:50

Rev.: \_\_\_\_\_

Description: \_\_\_\_\_  
\_\_\_\_\_  
\_\_\_\_\_  
\_\_\_\_\_

Date: \_\_\_\_\_  
\_\_\_\_\_  
\_\_\_\_\_  
\_\_\_\_\_

Drawing Title: First Floor & Roof Plans  
Project: Duck Hill Road  
Project Ref: VSA18/04  
Scale: 1:50 @ A1  
Date: 27/02/2018

As Proposed  
Restaurant Refurbishment  
Drawing No: VSA20/03 - 008  
Drawn: MVS

Do not rely upon dimensions scaled from this drawing  
for construction purposes  
Any discrepancies must be reported to the Architect  
as soon as possible  
The contents of this drawing remain the copyright of  
Vernon Smith and Associates  
Tel: 01234 708630

VERNON SMITH  
associates  
Croot's Barn  
103 High Street  
Riseley  
Bedfordshire MK44 1DF