


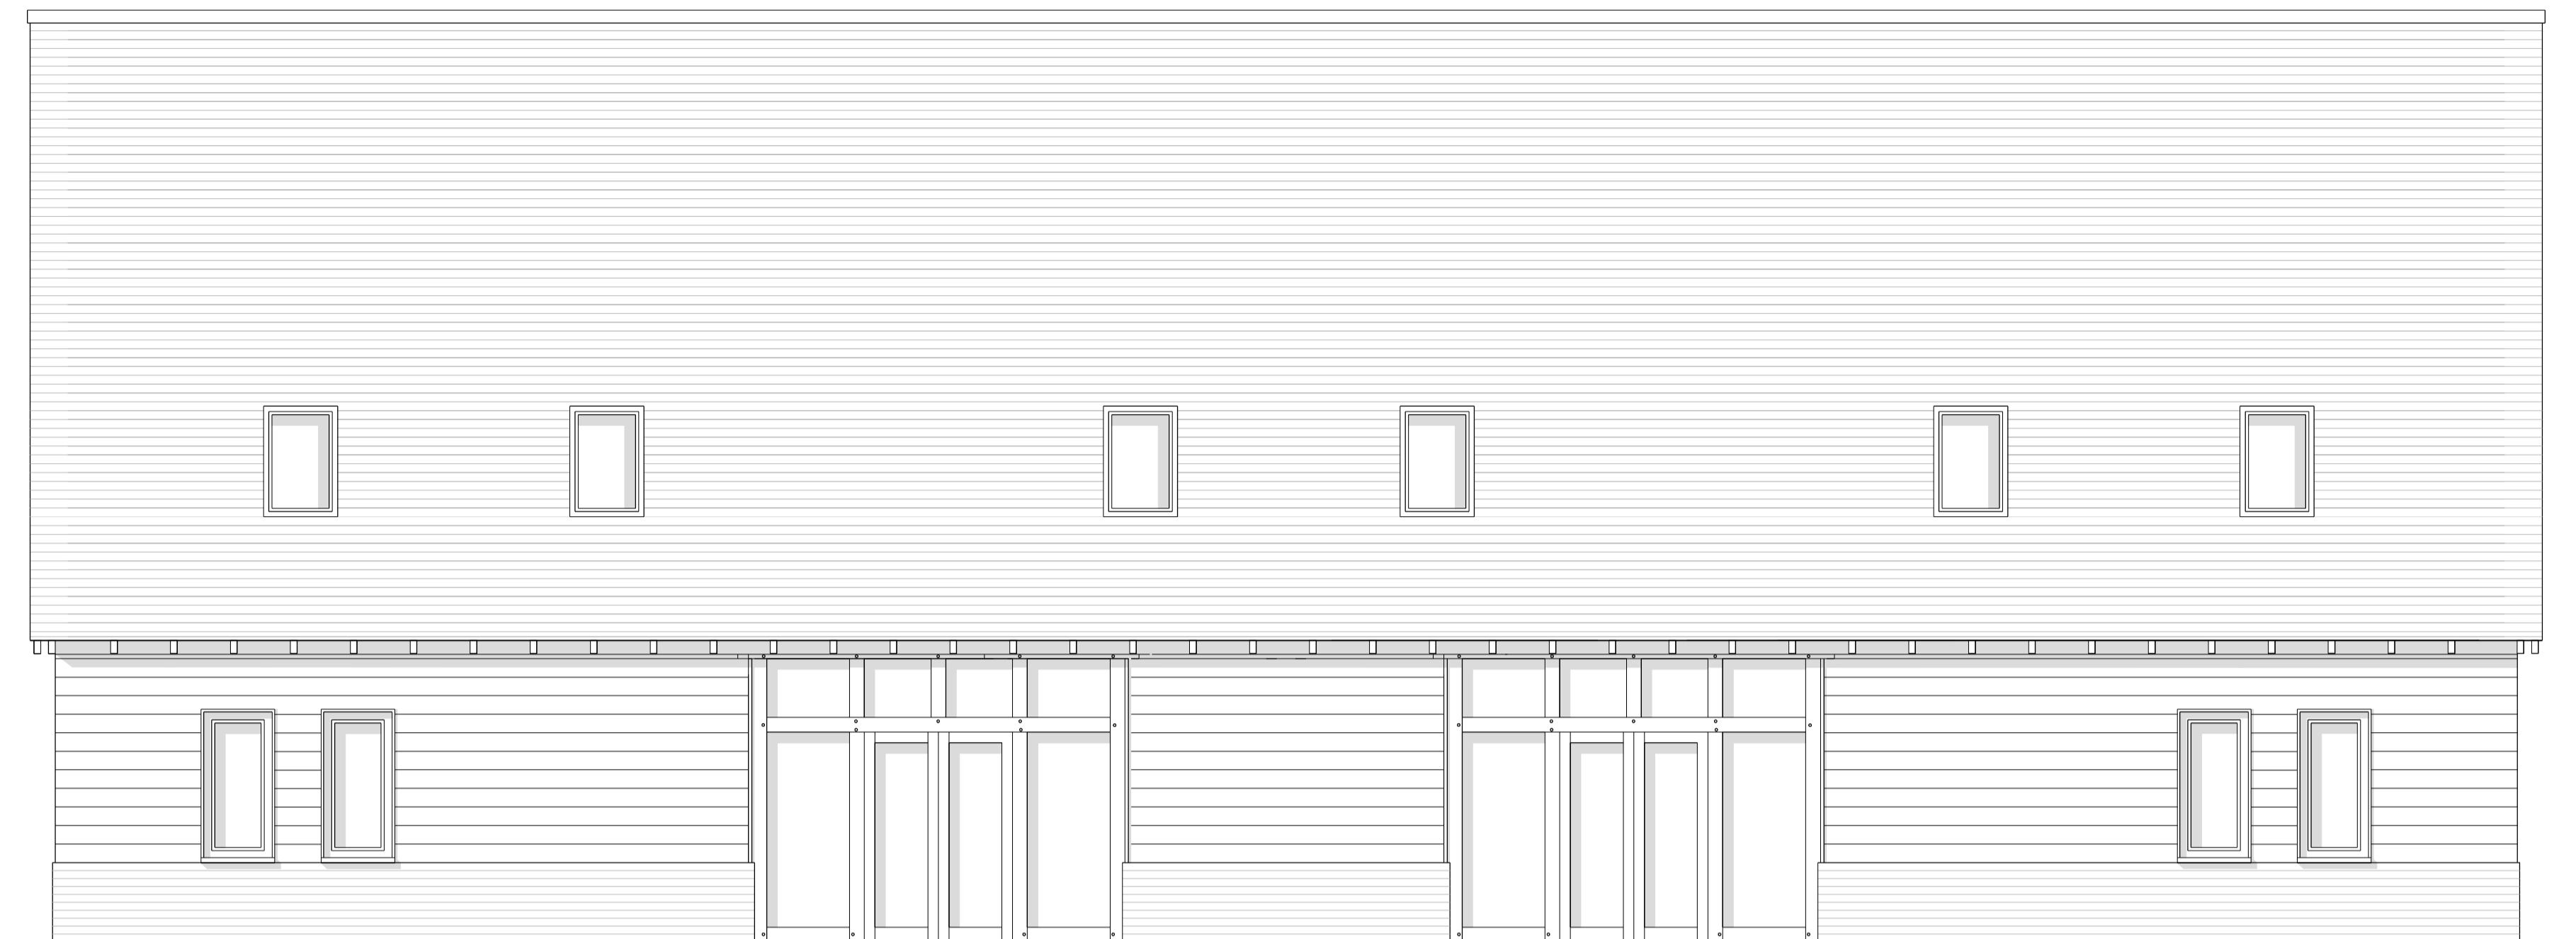

North East Elevation: Proposed

1:50



North West Elevation: Proposed

1:50



South East Elevation: As Proposed

1:50



South West Elevation: As Proposed

1:50

Rev.:	Description:		

Date:	

Drawing Title: Elevations Barn (Extension)
 Project: Duck Hill Road
 Project Ref: VSA20/03
 Scale: 1:200 @ A1
 Date: 09/04/2020

As Proposed
 Restaurant Refurbishment
 Drawn: MVS
 Drawing No. VSA20/03 - 009

Do not rely upon dimensions scaled from this drawing
 for construction purposes
 Any discrepancies must be reported to the Architect
 as soon as possible
 The contents of this drawing remain the copyright of
 Vernon Smith and Associates
 Tel: 01234 708630