


South West Elevation

1:50

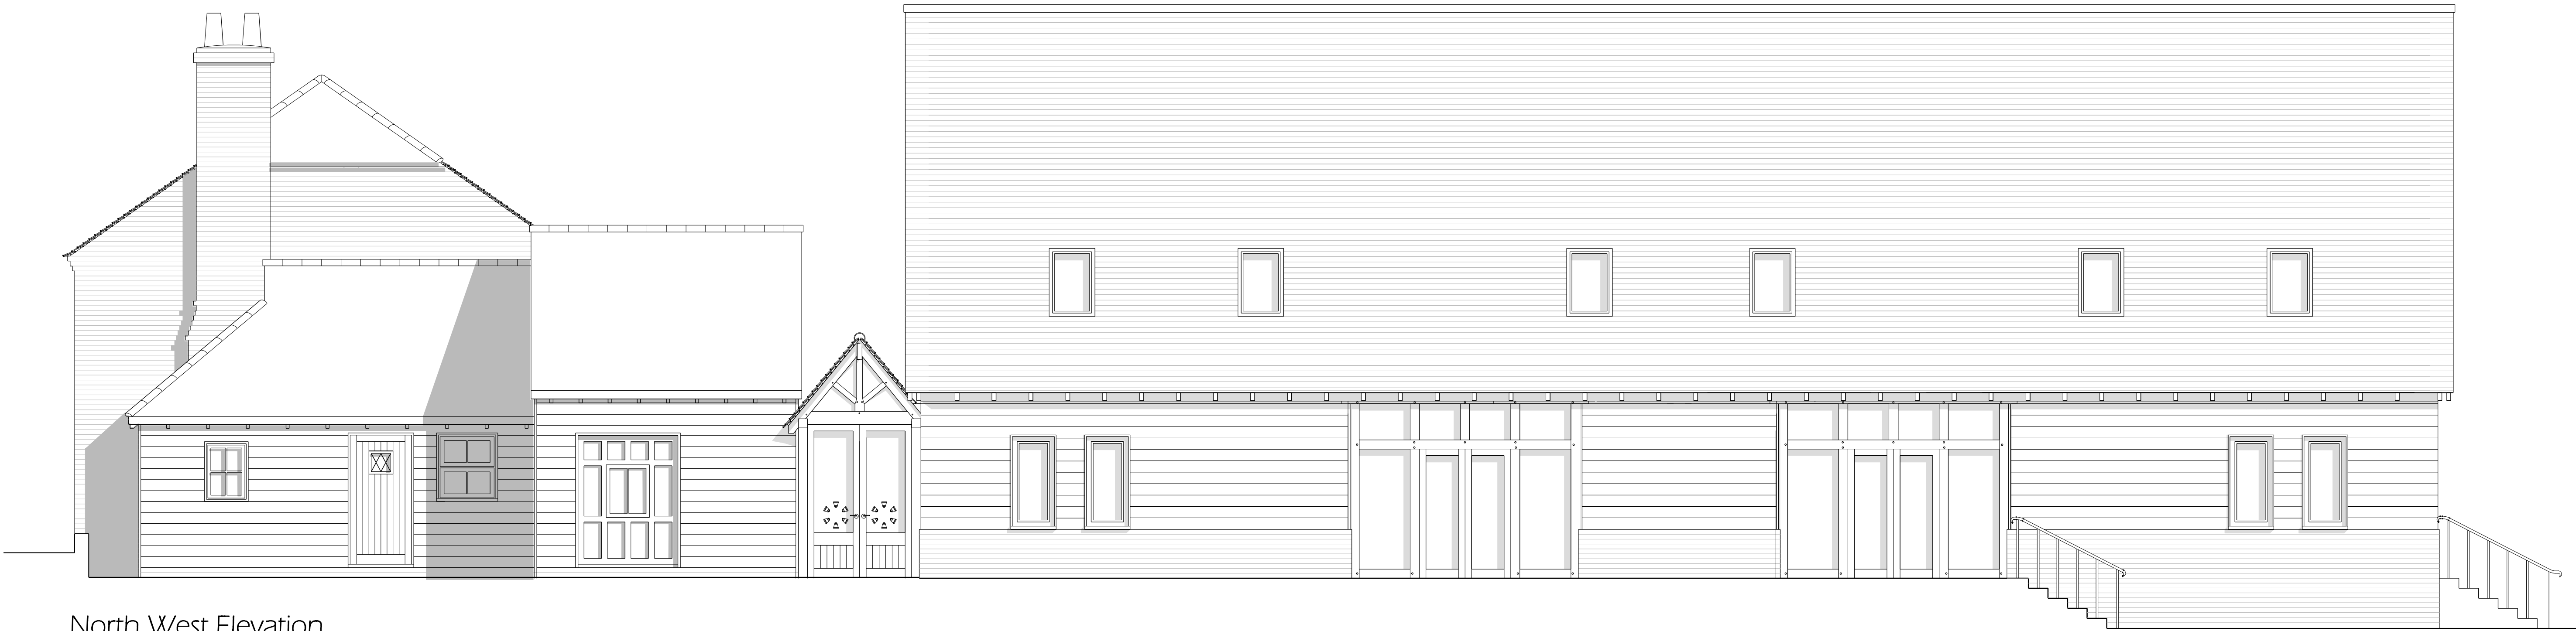

North West Elevation

1:50

Rev.:	Description:	Date:	Drawing Title:	Elevations (Building Complex)	As Proposed	Do not rely upon dimensions scaled from this drawing for construction purposes	VERNONSMITH associates
			Project:	Duck Hill Road	Restaurant Refurbishment	Any discrepancies must be reported to the Architect as soon as possible	Croot's Barn
			Project Ref.:	VSA20/03		The contents of this drawing remain the copyright of Vernon Smith and Associates	103 High Street
			Scale:	1:200 @ A1			Riseley
			Date:	09/04/2020	Drawn: MVS		Bedfordshire MK44 1DF
					Drawing No. VSA20/03 - 011	Tel: 01234 708630	