
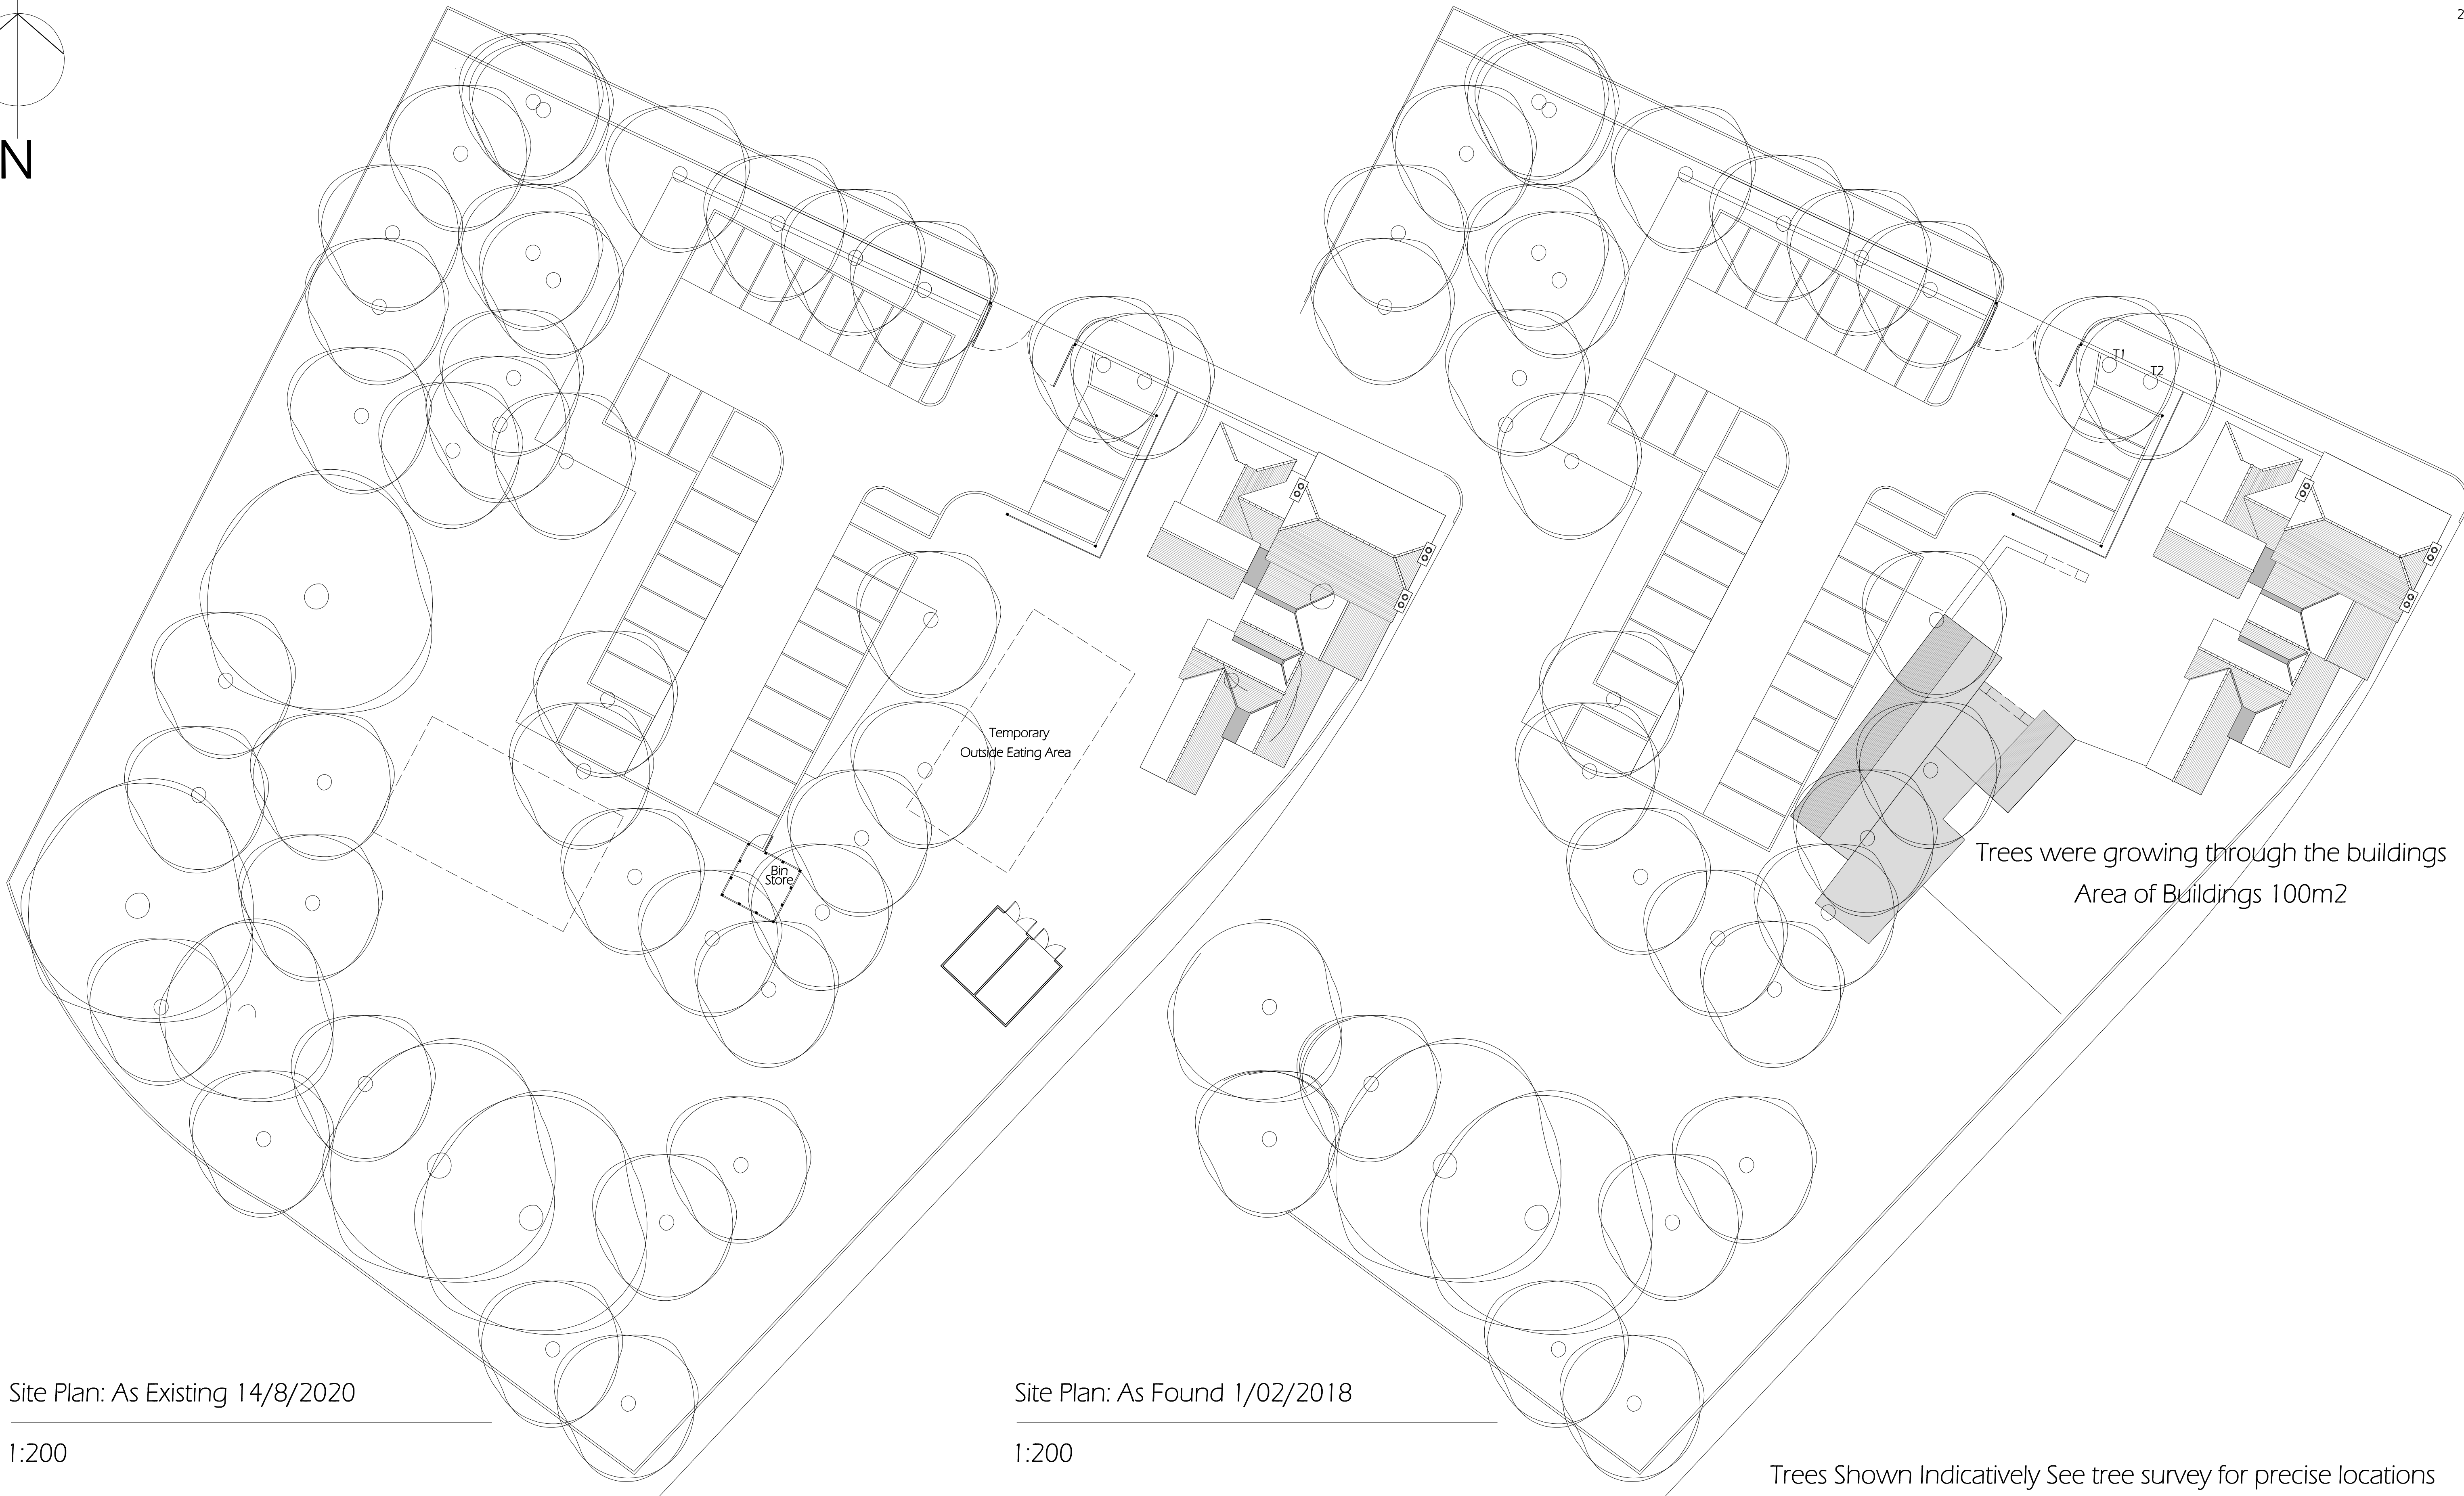


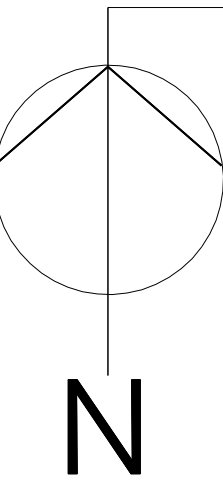

Site Plan: As Existing 14/8/2020

1:200

Site Plan: As Found 1/02/2018

1:200

Trees Shown Indicatively See tree survey for precise locations

Rev.:	Description:	Date:	Drawing Title:	Site Plan	As Existing & As found 2018	Do not rely upon dimensions scaled from this drawing for construction purposes	VERNONSMITH Associates
			Project:	Duck Hill Road	Restaurant Refurbishment & Inn Extension	Any discrepancies must be reported to the Architect as soon as possible	Croot's Barn
			Project Ref.:	VSA20/03		The contents of this drawing remain the copyright of Vernon Smith and Associates	103 High Street
			Scale:	1:200 @ A1			Riseley
			Date:	14/08/2020	Drawn: MVS		Bedfordshire MK44 1DF
					Drawing No.: VSA20/03 - 001	Tel: 01234 708630	