



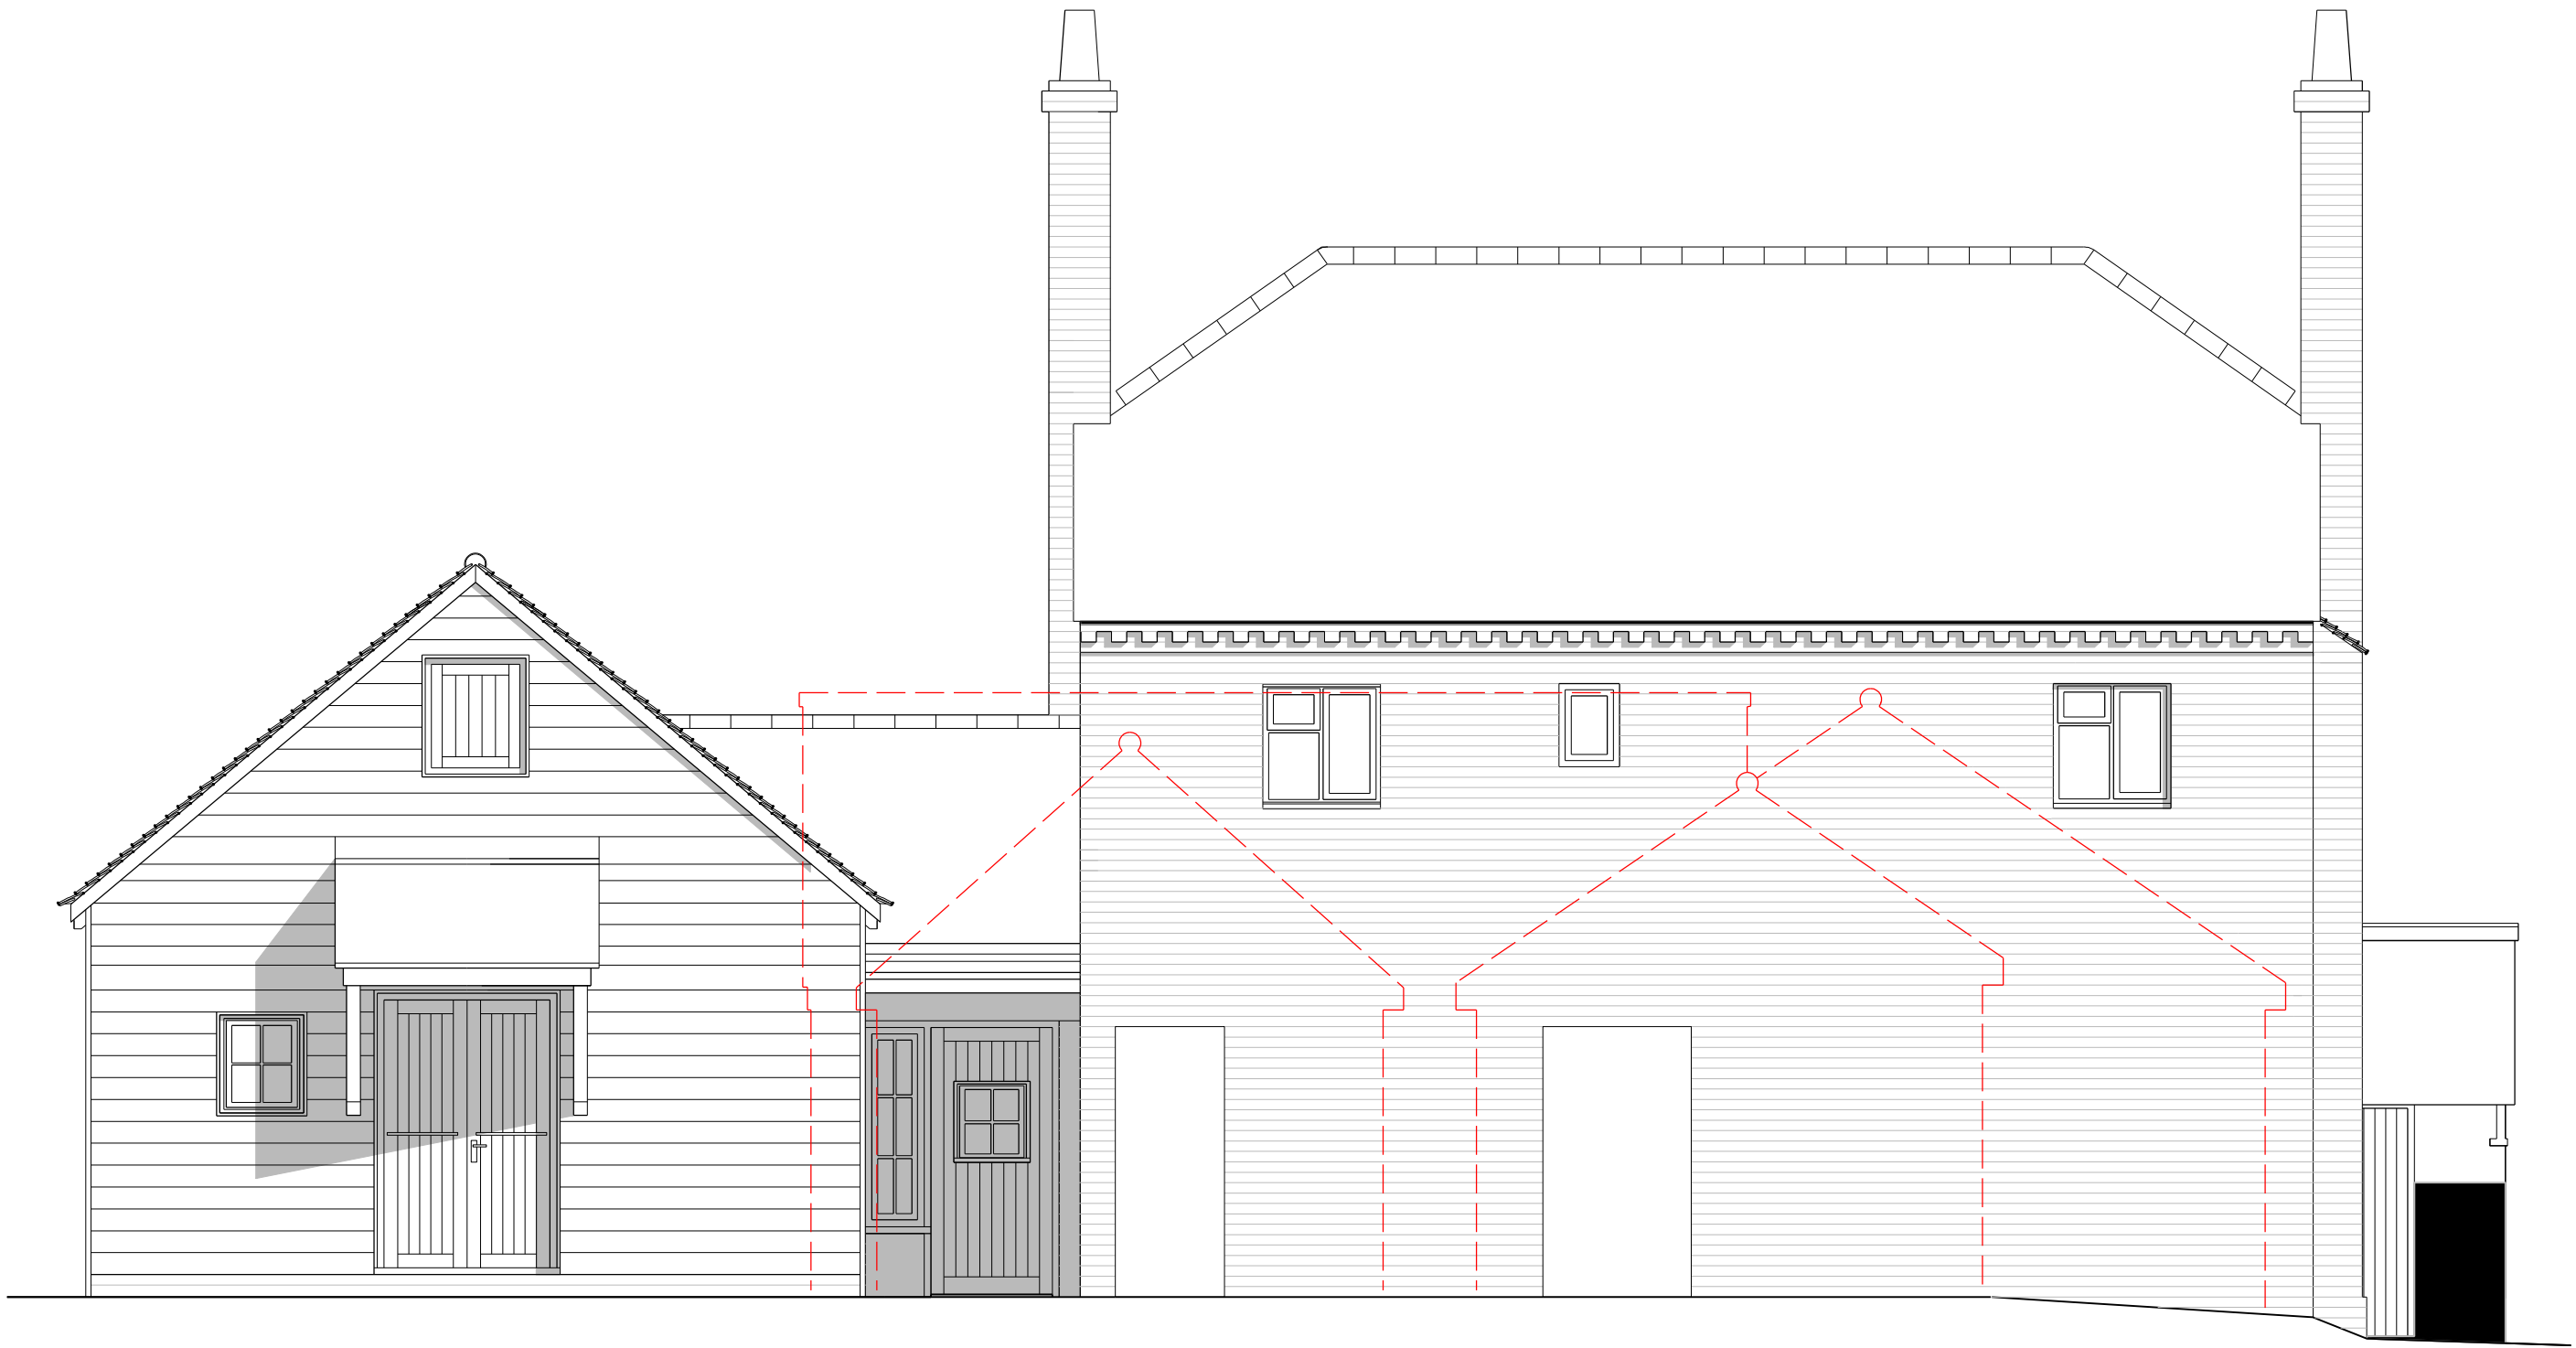

South West Elevation (C20th Additions Removed)

1:50

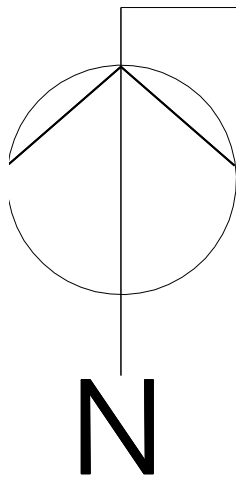

North West Elevation (C20th Additions Removed)

1:50

Rev.:	Description:	Date:	Drawing Title:	North East and South West: Elevations (Later Additions Removed)	As Existing	Do not rely upon dimensions scaled from this drawing for construction purposes	VERNONSMITH Associates
			Project:	Duck Hill Road	Restaurant Refurbishment & Inn Extension	Any discrepancies must be reported to the Architect as soon as possible	Croot's Barn
			Project Ref.:	VSA20/03		The contents of this drawing remain the copyright of Vernon Smith and Associates	103 High Street
			Scale:	1:50 @ A1			Riseley
			Date:	14/08/2020	Drawn: MVS	Tel: 01234 708630	Bedfordshire MK44 1DF
					Drawing No. VSA20/03 - 005		