


0   5

Late C18th Fabric

# Various Construction Phases to Late C20th

Proposed New Dining Hall/Barn

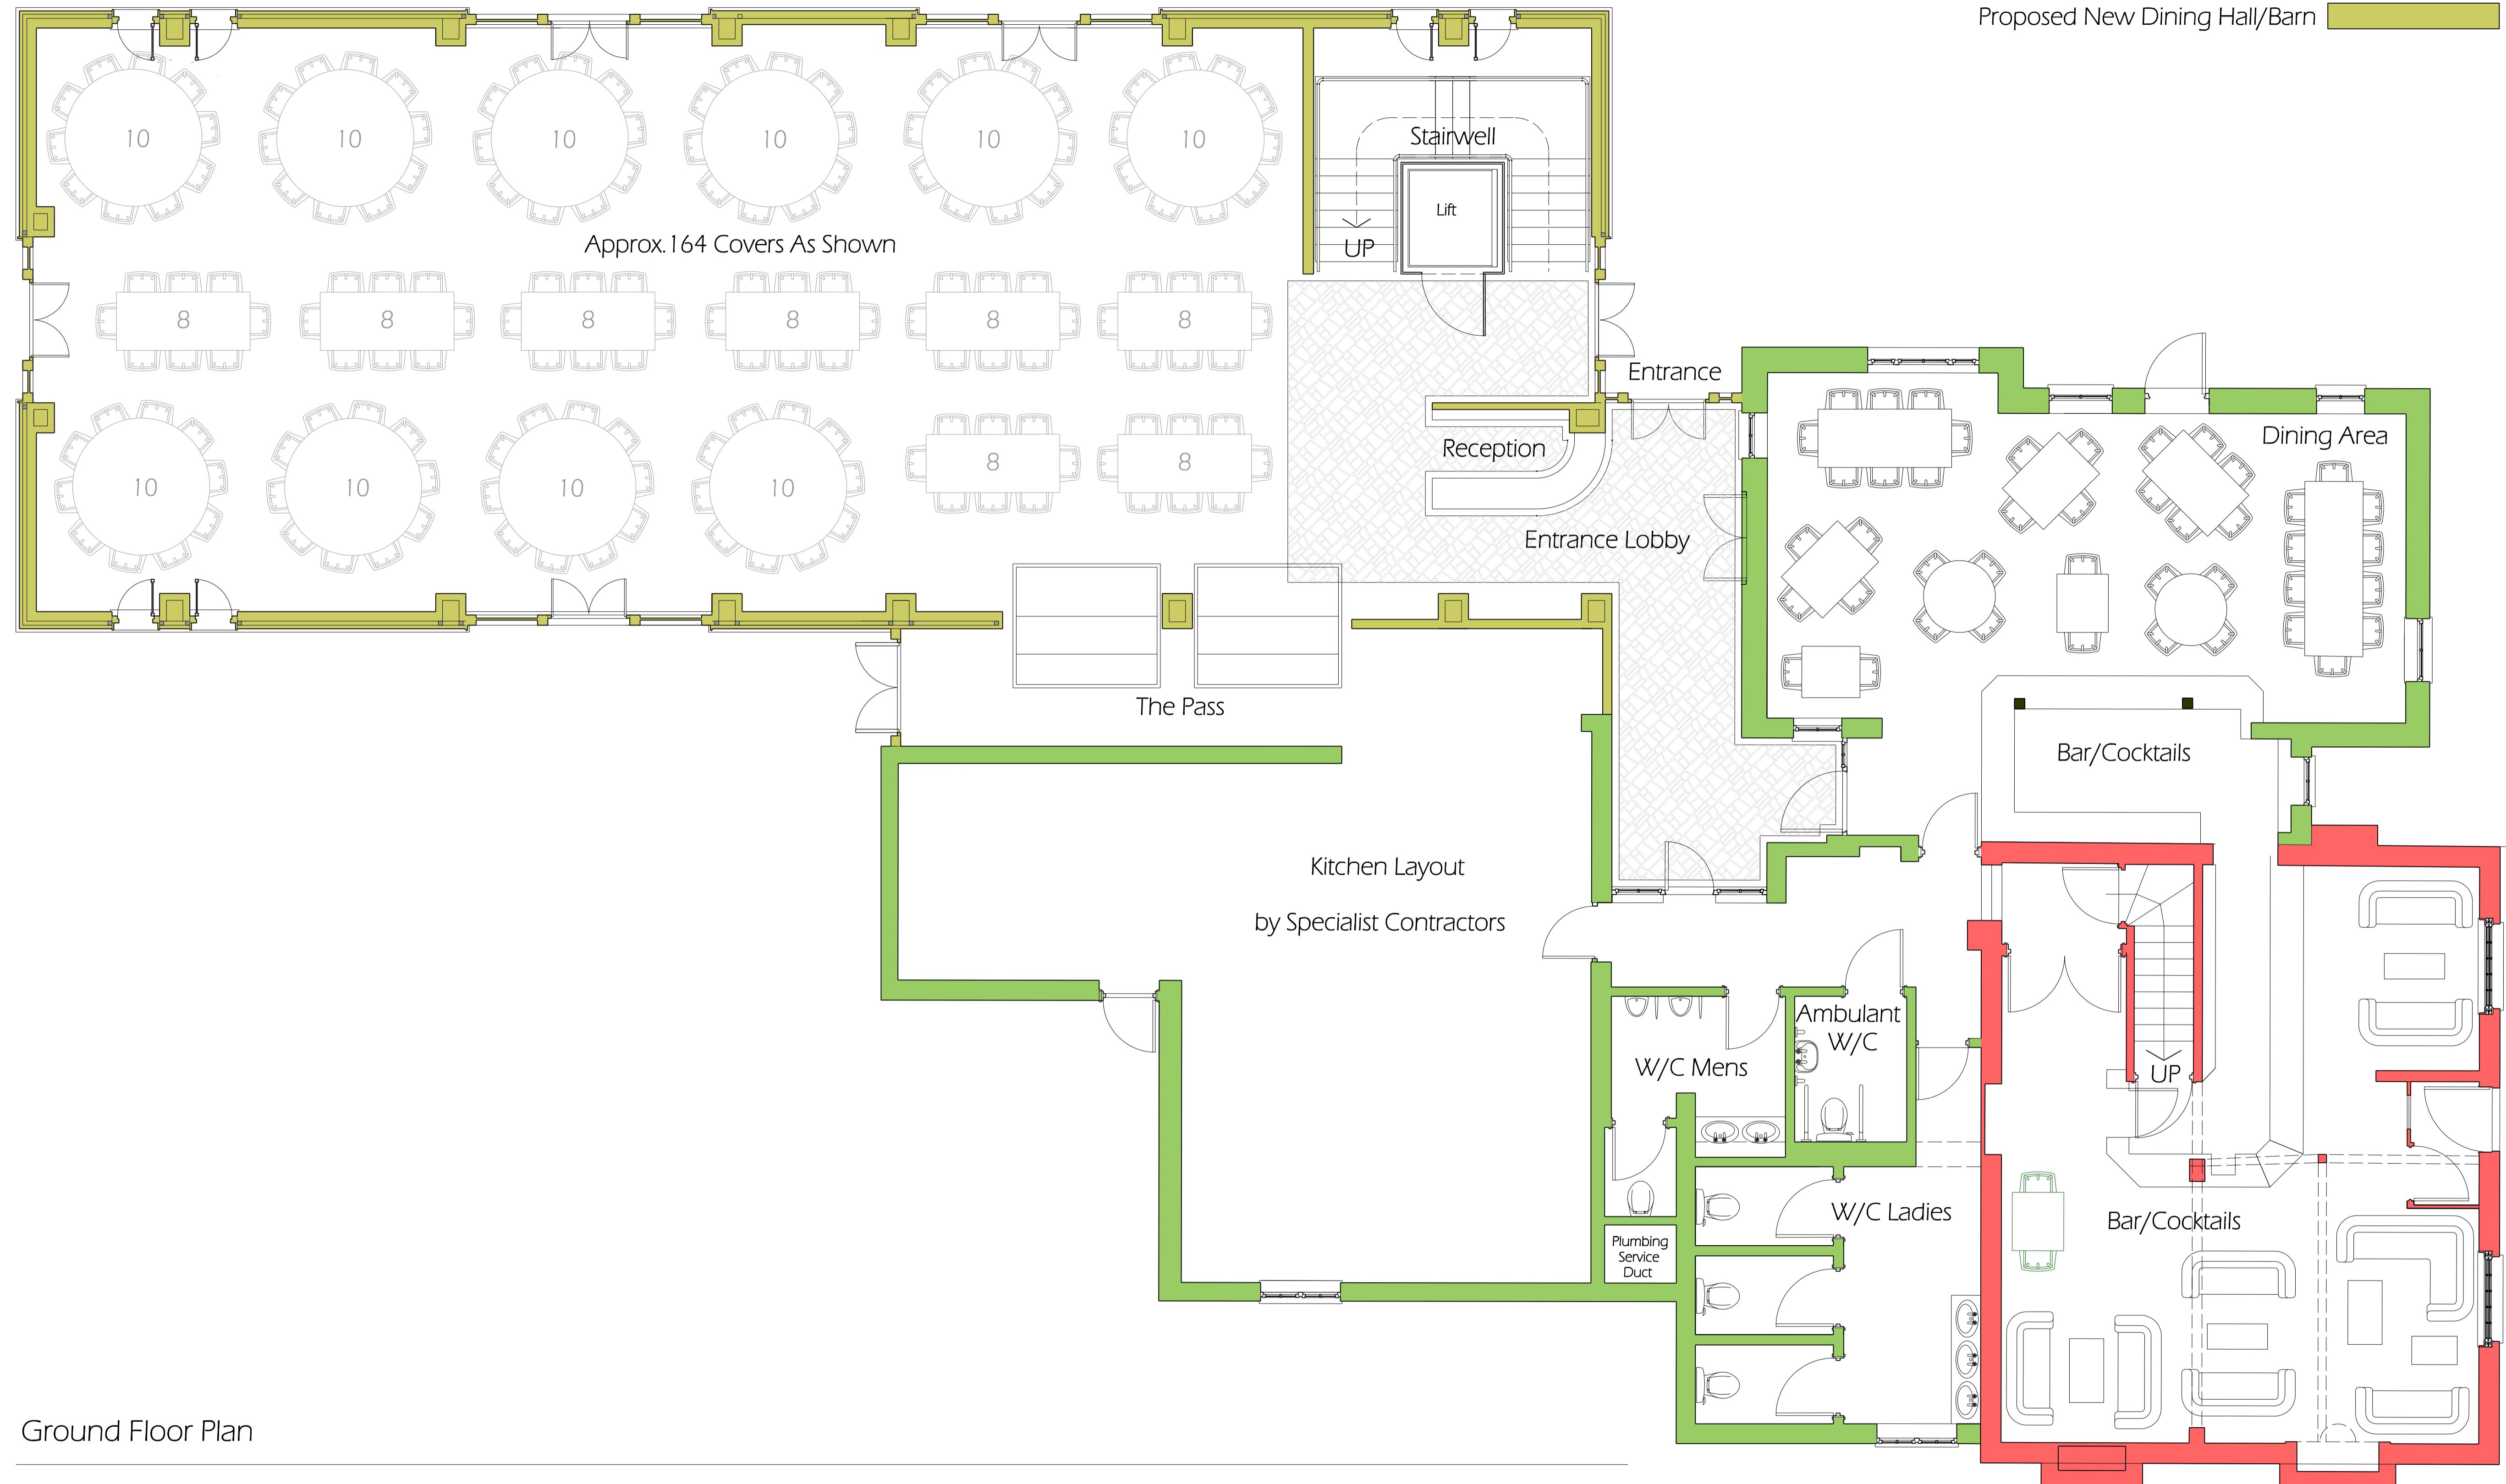

## Ground Floor Plan

1:50

Rev.:	Description:

Date:

---

---

---

---

---

Drawing Title: Ground Floor Plans  
Project: Duck Hill Road  
Project Ref.: VSA18/04  
Scale: 1:50 @ A1  
Date: 27/02/2018

As Proposed  
Restaurant Extension

- Do not rely upon dimensions scaled from this drawing for construction purposes
- Any discrepancies must be reported to the Architect as soon as possible
- The contents of this drawing remain the copyright of Vernon Smith and Associates

VERNON SMITH  
& associates