


0 5

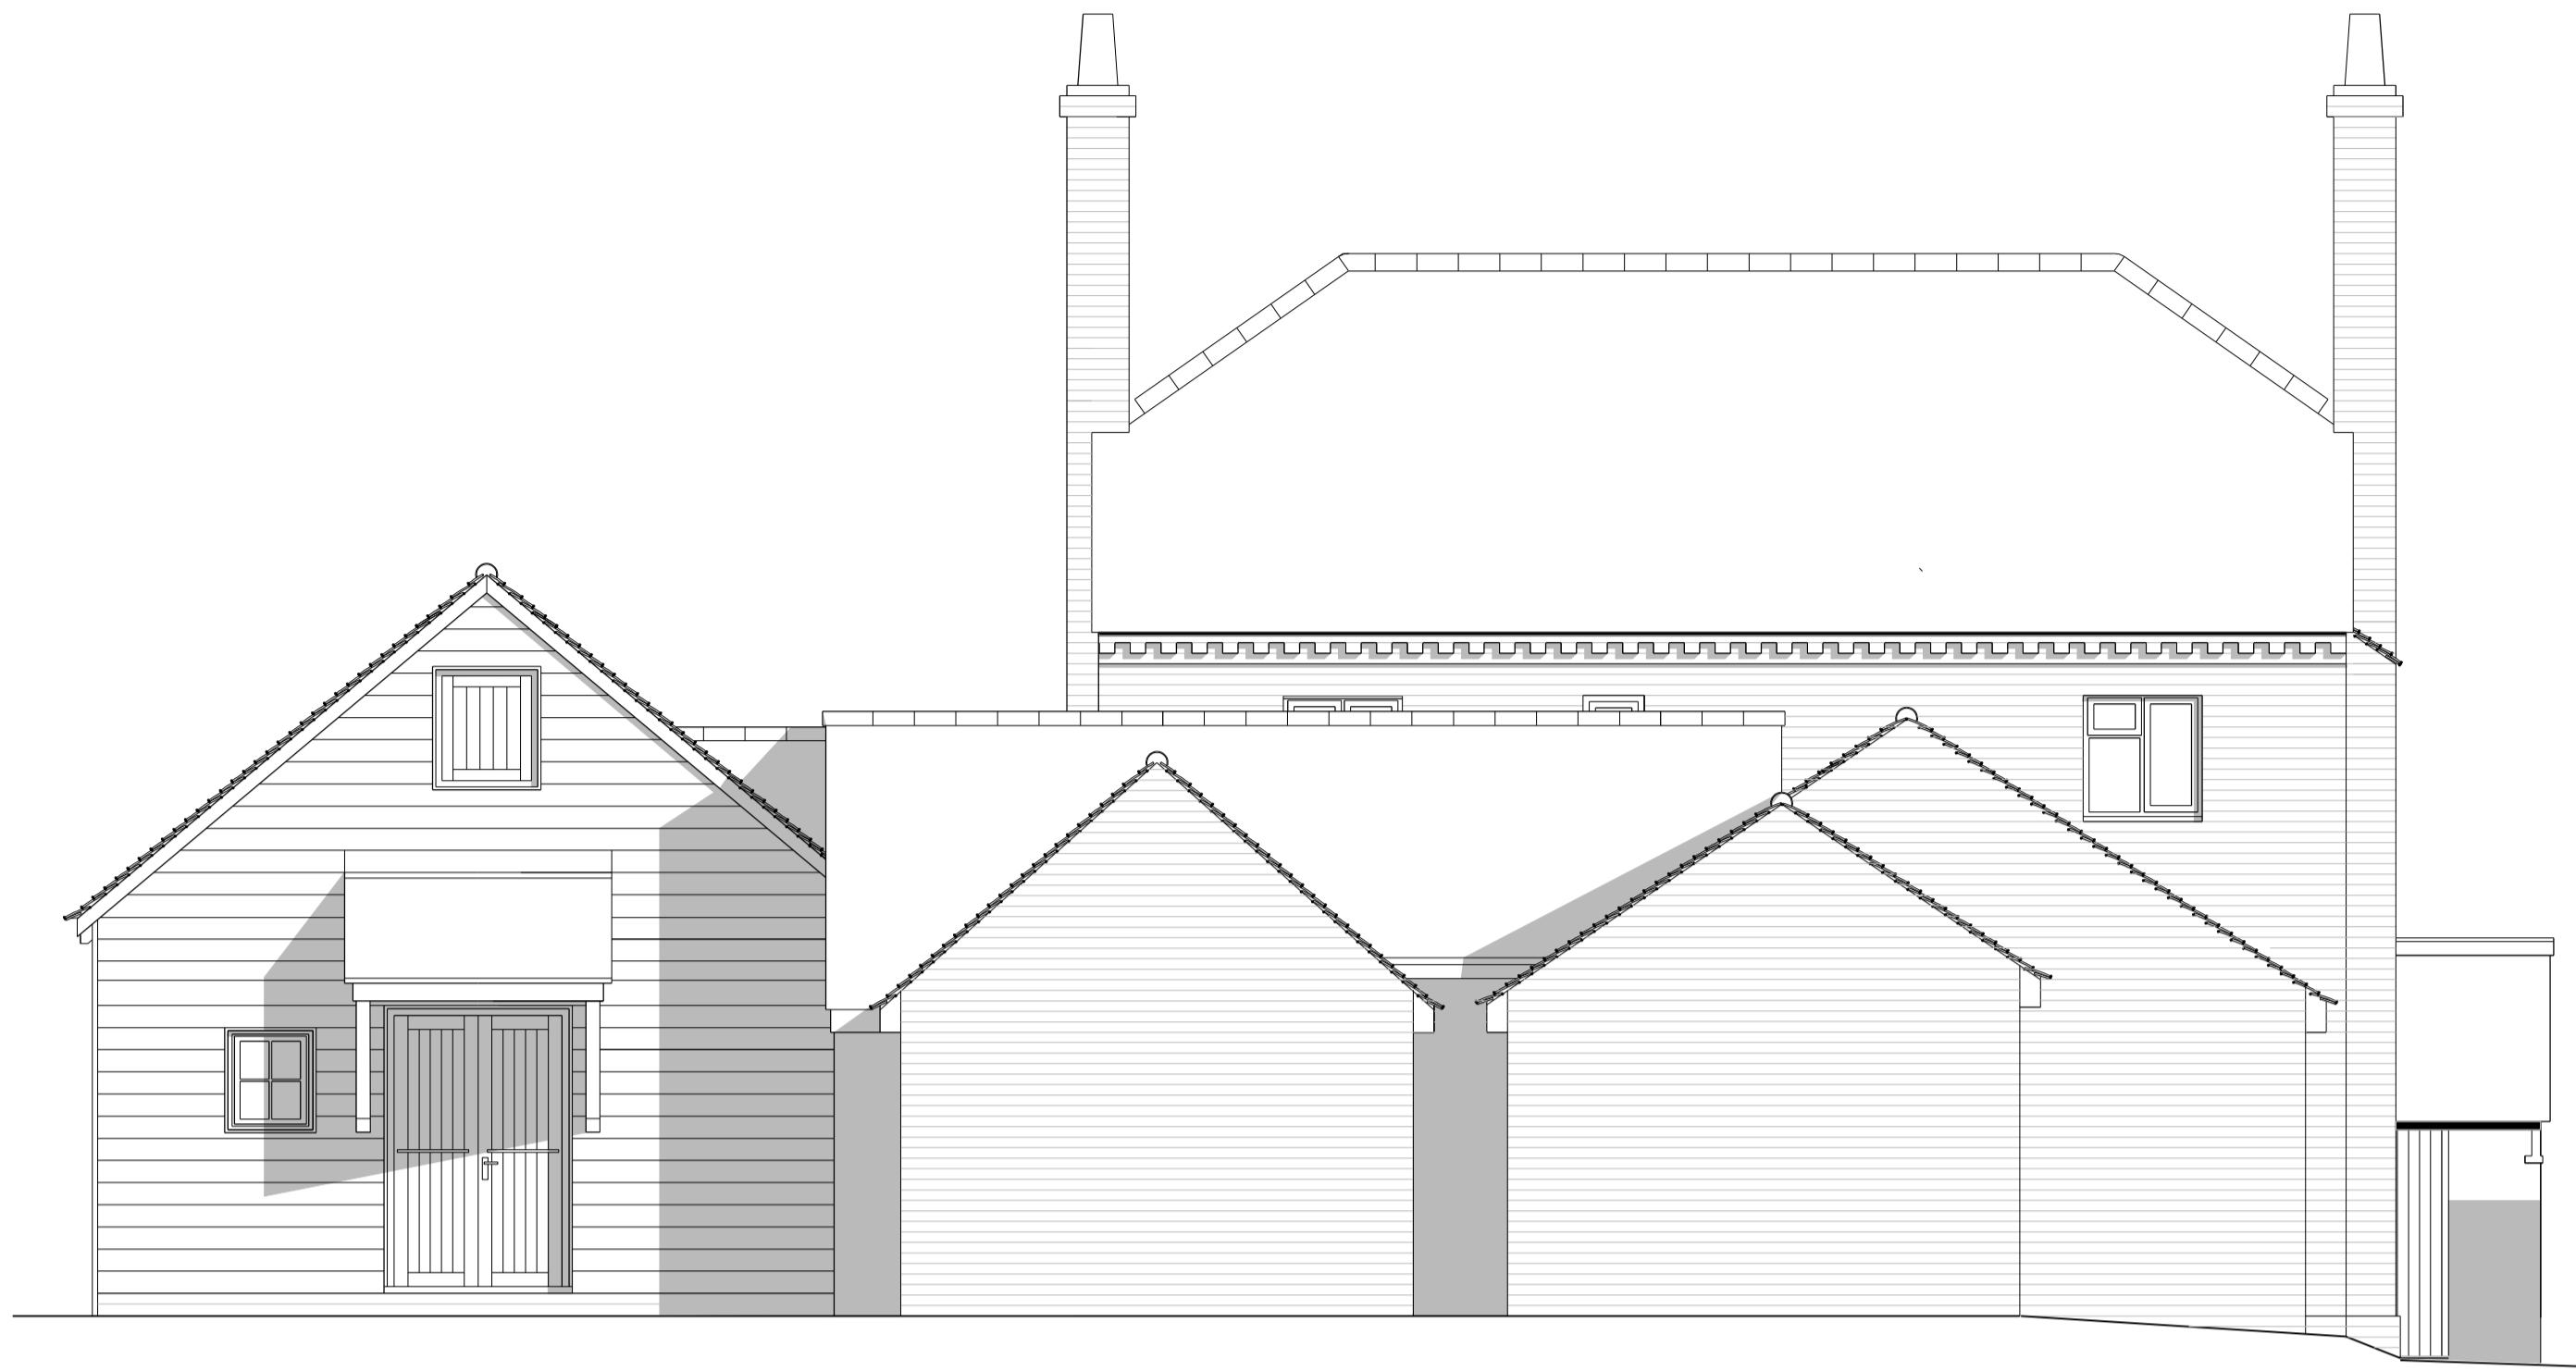

South West (Rear) Elevation

1:50



North West Elevation (To Car Park)

1:50

Rev.:

Description: \_\_\_\_\_  
\_\_\_\_\_  
\_\_\_\_\_  
\_\_\_\_\_

Date: \_\_\_\_\_

Drawing Title: North East and South West: Elevations  
Project: Duck Hill Road  
Project Ref: VSA20/11  
Scale: 1:50 @ A1  
Date: 12/12/2020

As Existing  
Restaurant Refurbishment & Inn Extension  
Drawn: MVS  
Drawing No.: VSA20/11 - 004

Do not rely upon dimensions scaled from this drawing  
for construction purposes  
Any discrepancies must be reported to the Architect  
as soon as possible  
The contents of this drawing remain the copyright of  
Vernon Smith and Associates  
Tel: 01234 708630

VERNON SMITH  
associates  
Croot's Barn  
103 High Street  
Riseley  
Bedfordshire MK44 1DF