


Plan form reduced by 3.0 in length following advice from the Local Planning Authority  
(Dashed line denotes refused applications 14387/APP/2020/2775 & 2776

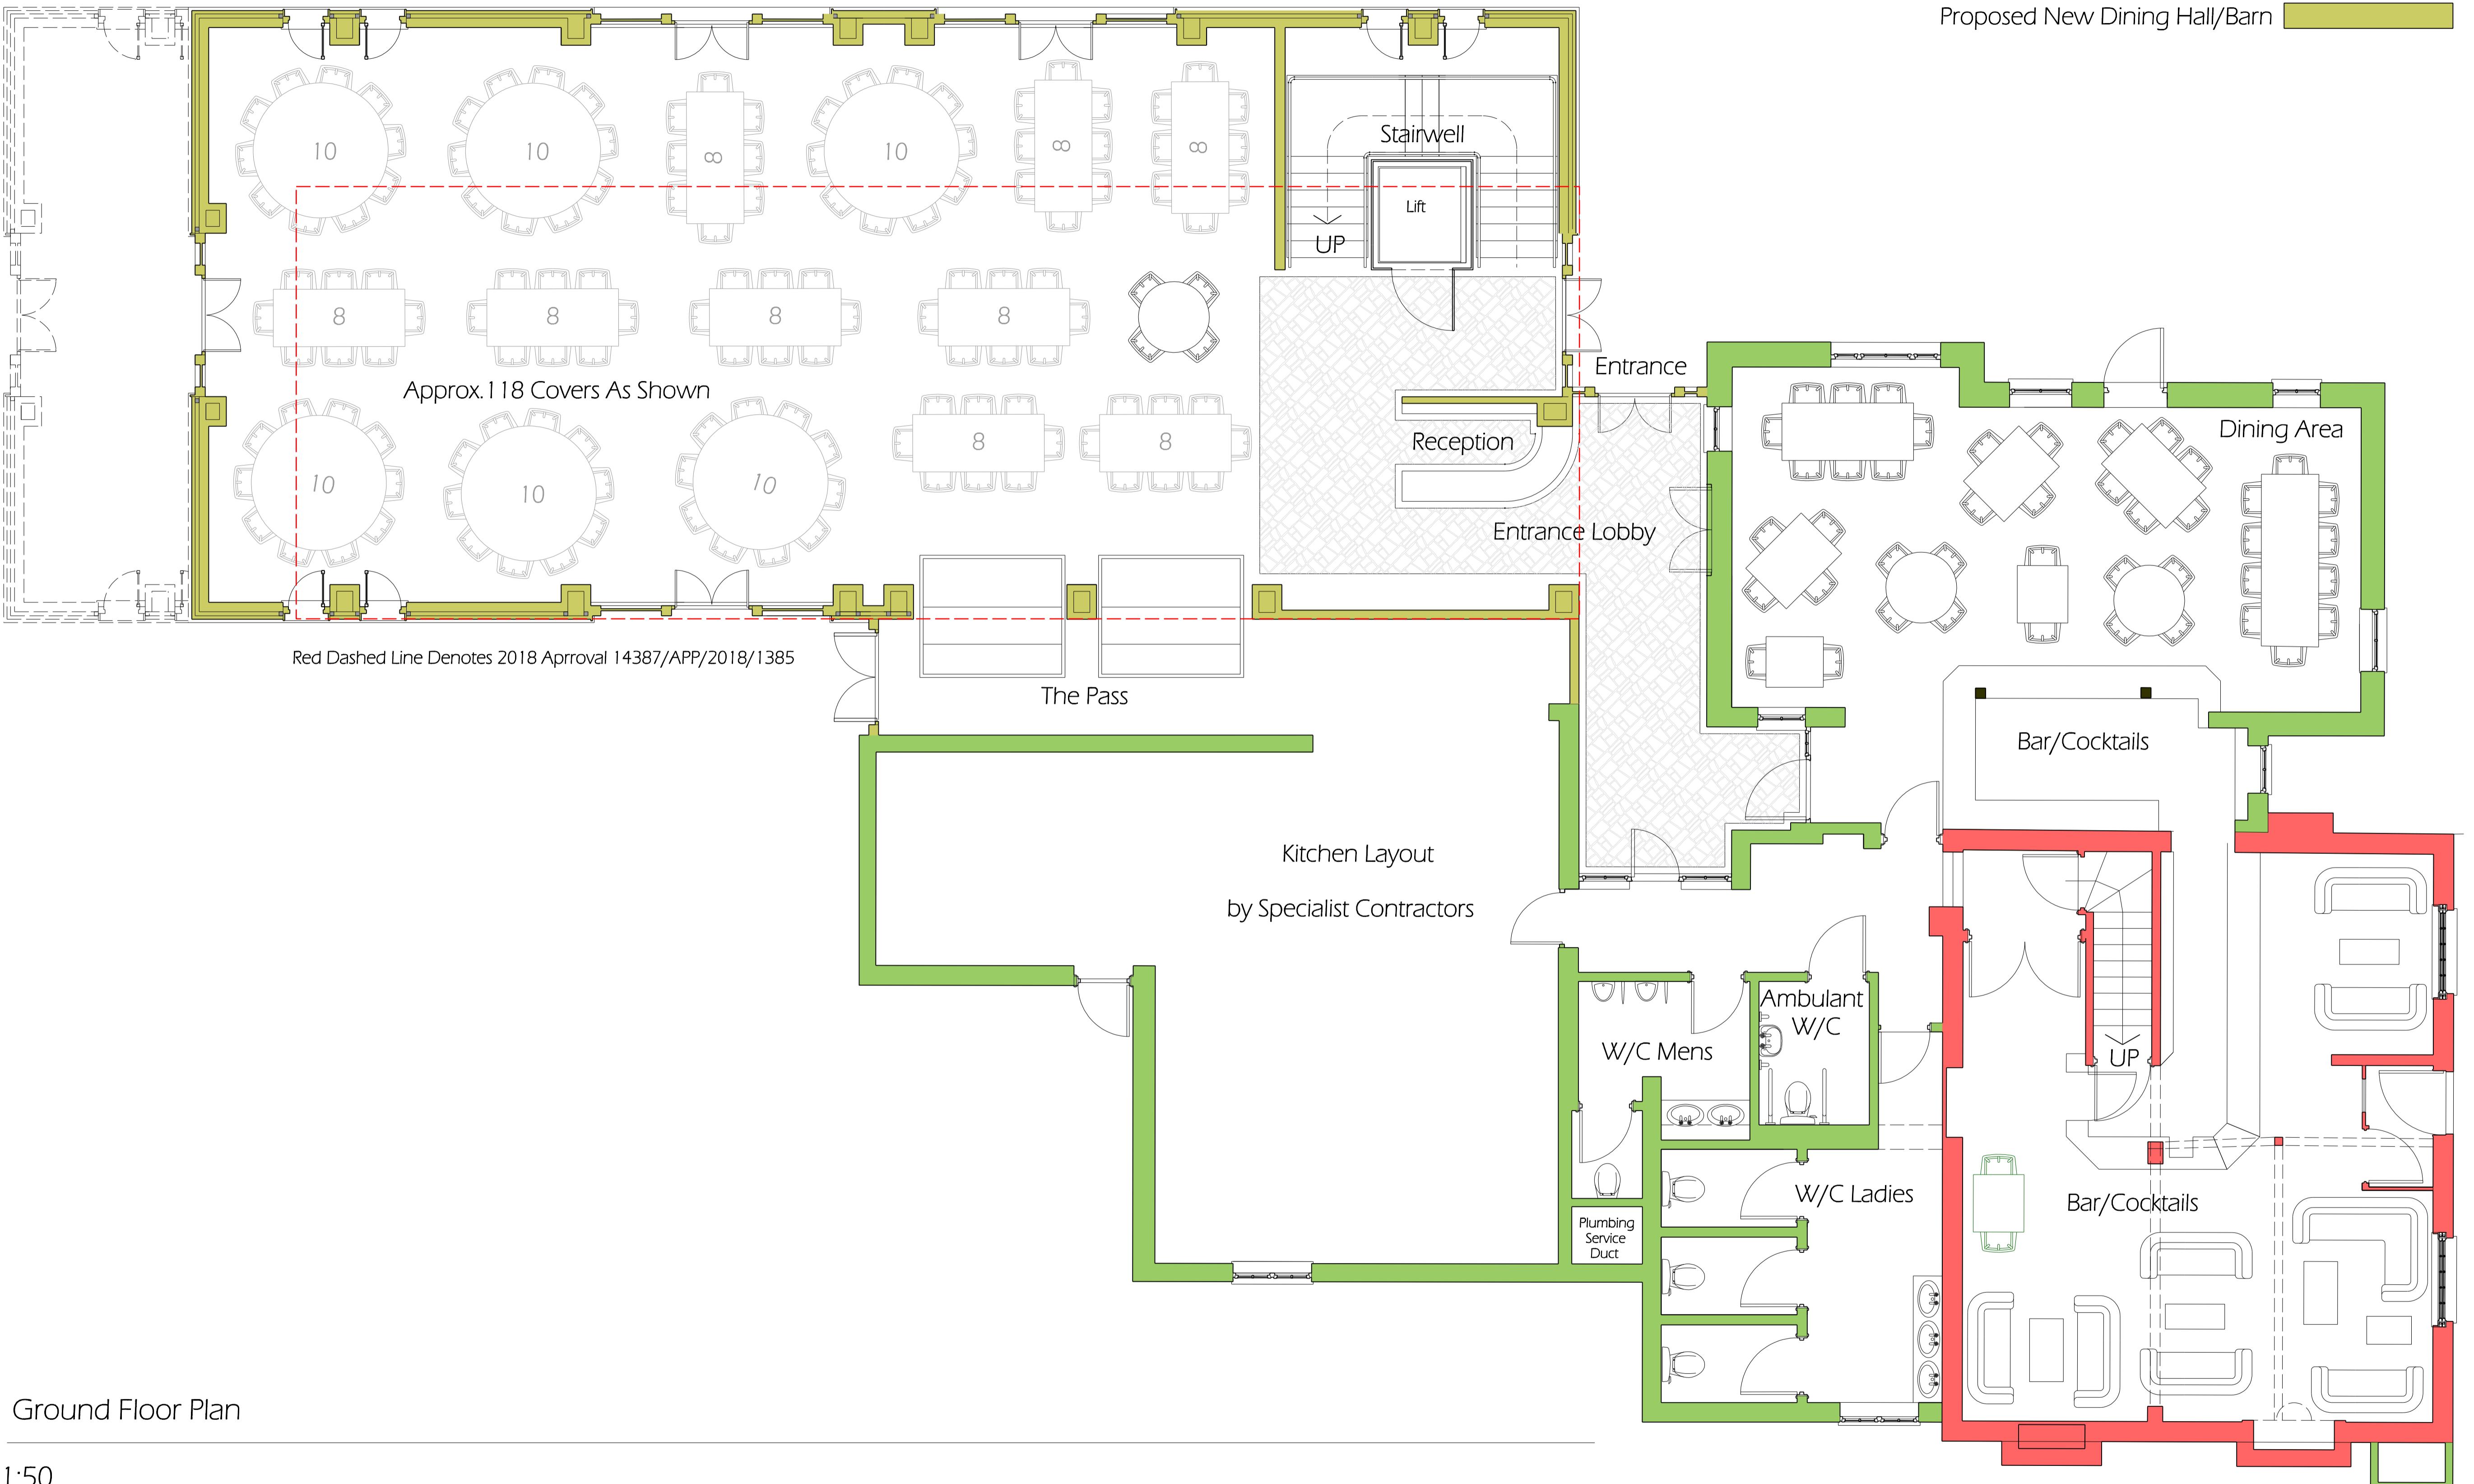

Rev.: A

Description: Addition of existing C20th boiler room to Six Bells building

Date: 11/01/21

Drawing Title: Ground Floor Plans  
Project: Duck Hill Road  
Project Ref: VSA18/04  
Scale: 1:50 @ A1  
Date: 27/02/2018

As Proposed  
Restaurant Extension

Do not rely upon dimensions scaled from this drawing for construction purposes  
Any discrepancies must be reported to the Architect as soon as possible  
The contents of this drawing remain the copyright of Vernon Smith and Associates  
Tel: 01234 708630

VERNON SMITH & ASSOCIATES  
Croot's Barn  
103 High Street  
Riseley  
Bedfordshire MK44 1DF