
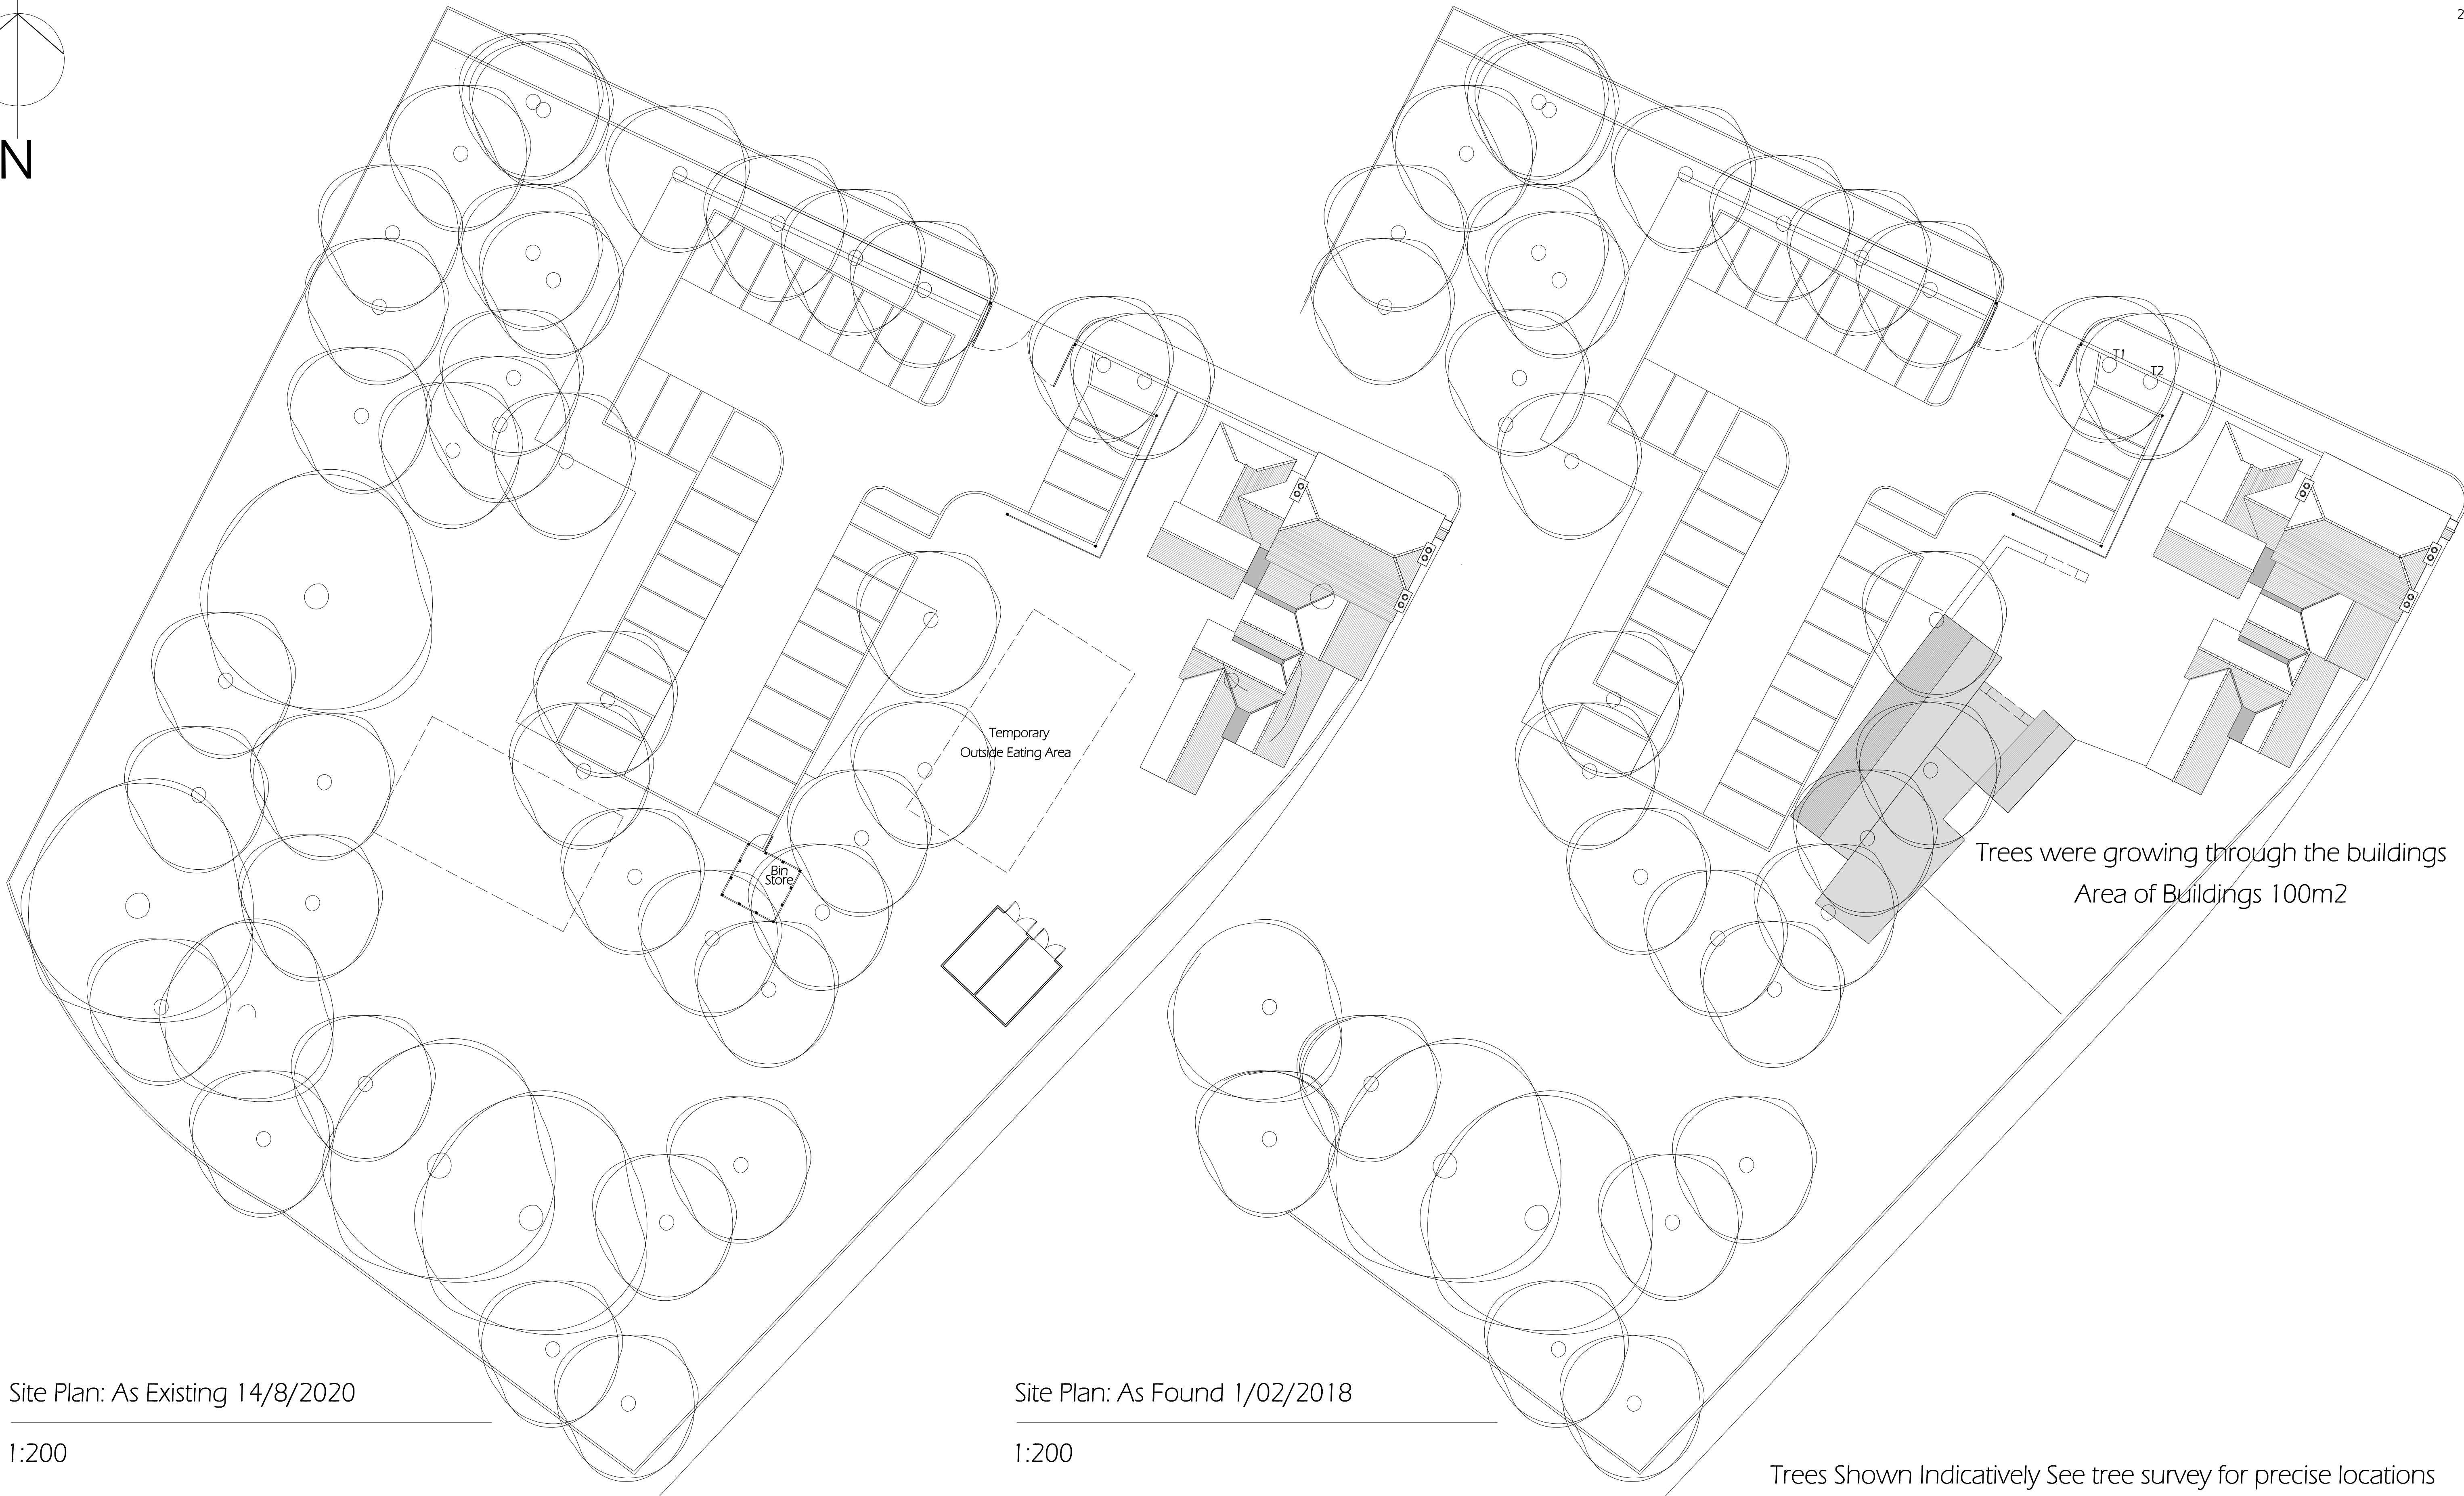


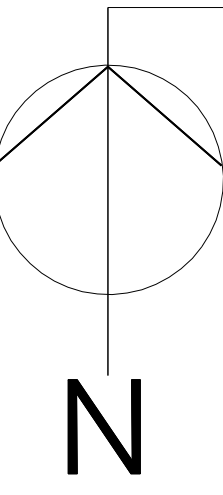

Site Plan: As Existing 14/8/2020

1:200

Site Plan: As Found 1/02/2018

1:200

Trees Shown Indicatively See tree survey for precise locations

Rev.: A	Description: Additon of C20th boiler room to Six Bells building	Date: 11/01/21	Drawing Title:		As Existing & As found 2018		Do not rely upon dimensions scaled from this drawing for construction purposes	VERNONSMITH associates
			Project:		Duck Hill Road Restaurant Refurbishment & Inn Extension			
			Project Ref.:		VSA20/11			
			Scale:		1:200 @ A1			
			Date:		12/12/2020			
			Drawn: MVS		Drawing No: VSA20/11 - 001A		Do not rely upon dimensions scaled from this drawing for construction purposes	Croot's Barn 103 High Street Riseley Bedfordshire MK44 1DF
							Any discrepancies must be reported to the Architect as soon as possible	
							The contents of this drawing remain the copyright of Vernon Smith and Associates	
					Tel: 01234 708630			