


0

5

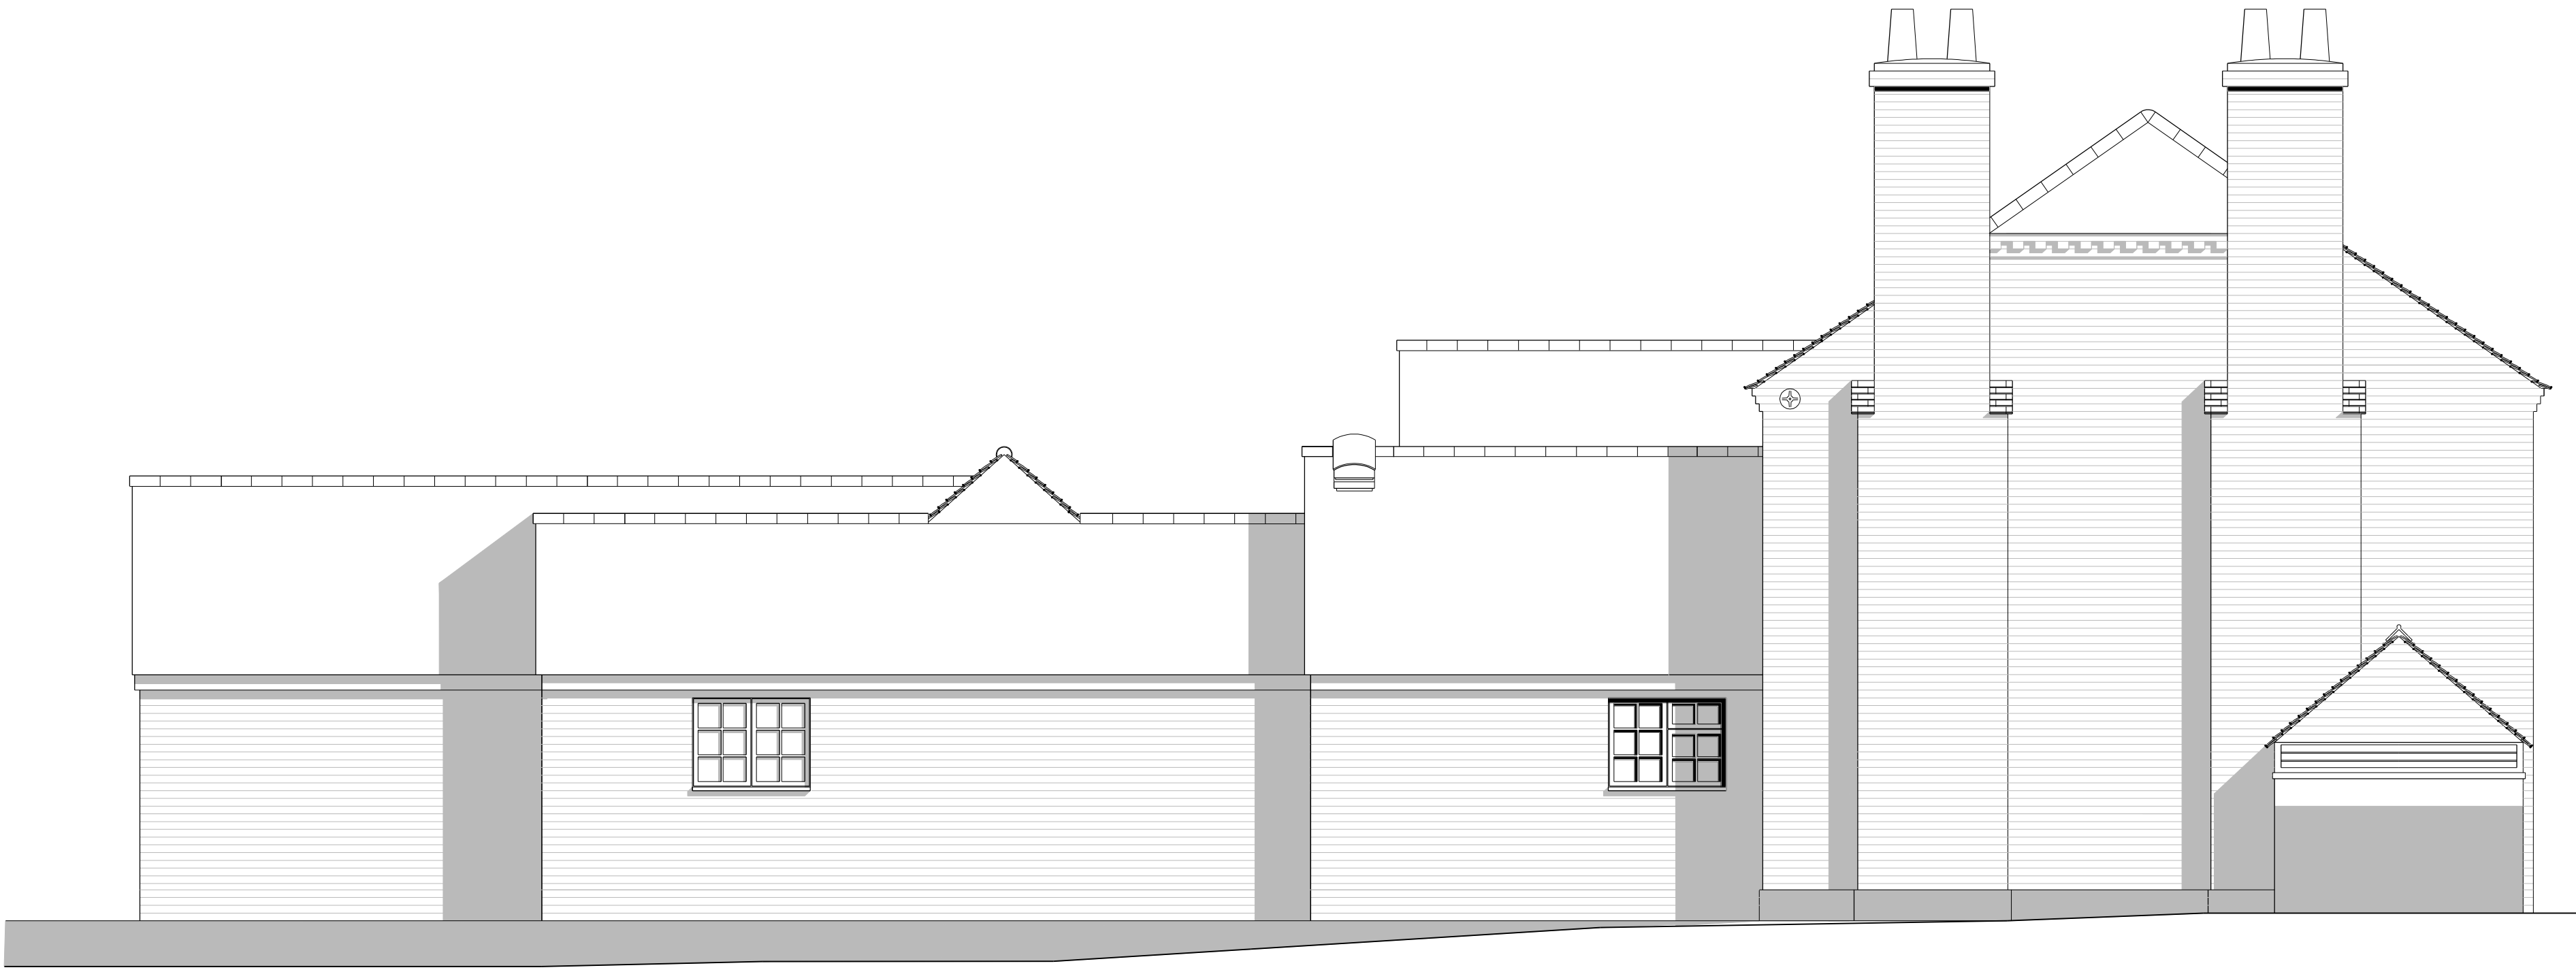

South East Elevation

1:50



North East Elevation (Front)

1:50

Rev.:	Description:	Date:	Drawing Title:	North East and South West: Elevations	As Existing	Do not rely upon dimensions scaled from this drawing for construction purposes	VERNONSMITH Associates
			Project:	Duck Hill Road	Restaurant Refurbishment & Inn Extension	Any discrepancies must be reported to the Architect as soon as possible	Croot's Barn
			Project Ref.:	VSA20/11		The contents of this drawing remain the copyright of Vernon Smith and Associates	103 High Street
			Scale:	1:50 @ A1			Riseley
			Date:	12/12/2020	Drawn: MVS	Tel: 01234 708630	Bedfordshire MK44 1DF
					Drawing No.: VSA20/11 - 003		