




0 5

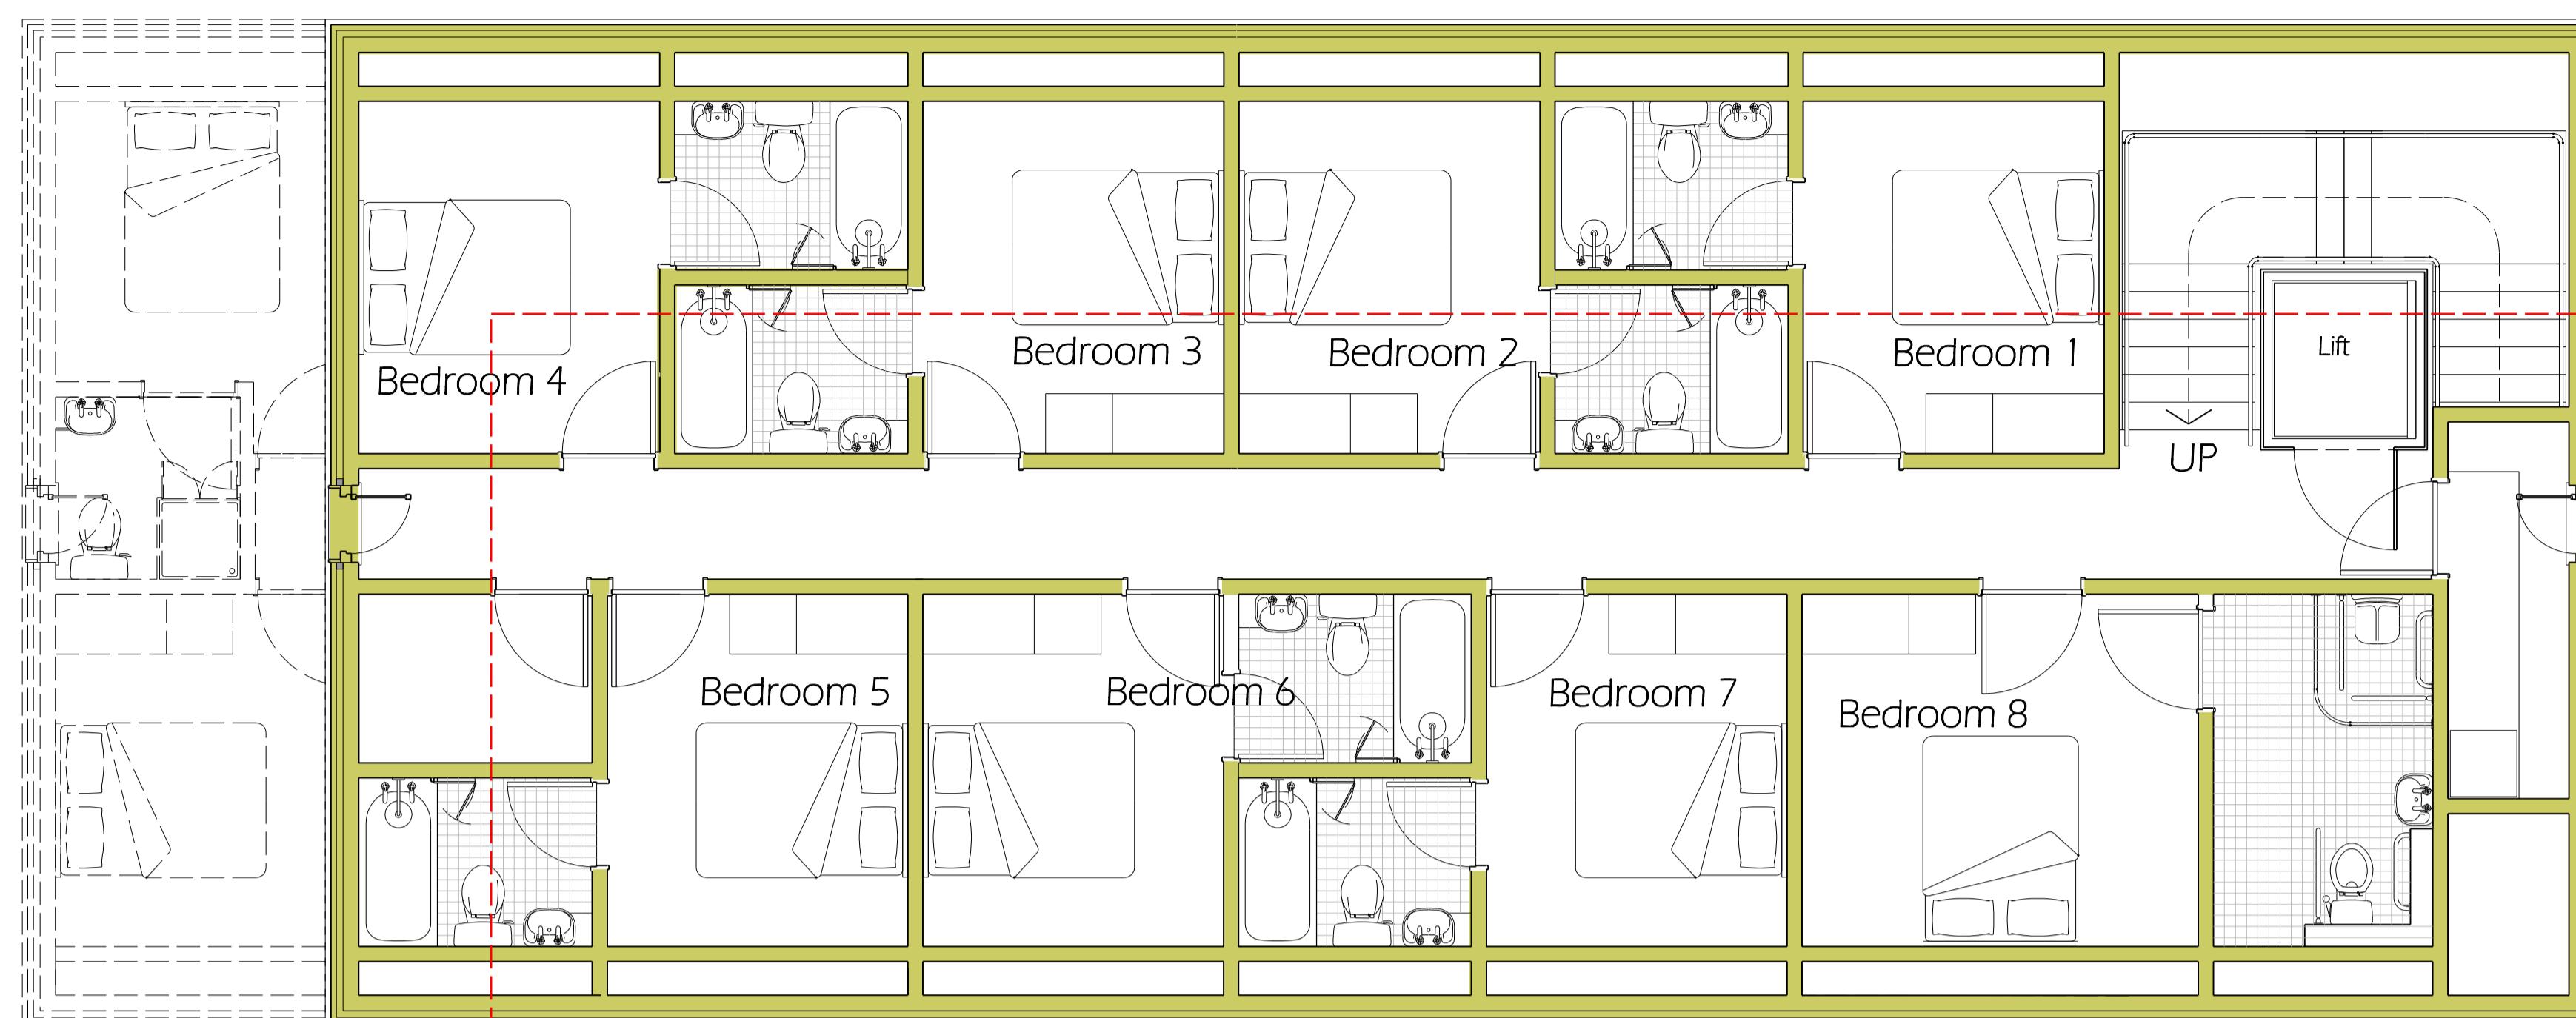

Red Dashed Line Denotes 2018 Approval 14387/APP/2018/1385
First Floor Plan

1:50

Plan form reduced by 3.0 in length following advice from the Local Planning Authority
(Dashed line denotes refused applications 14387/APP/2020/2775 & 2776)

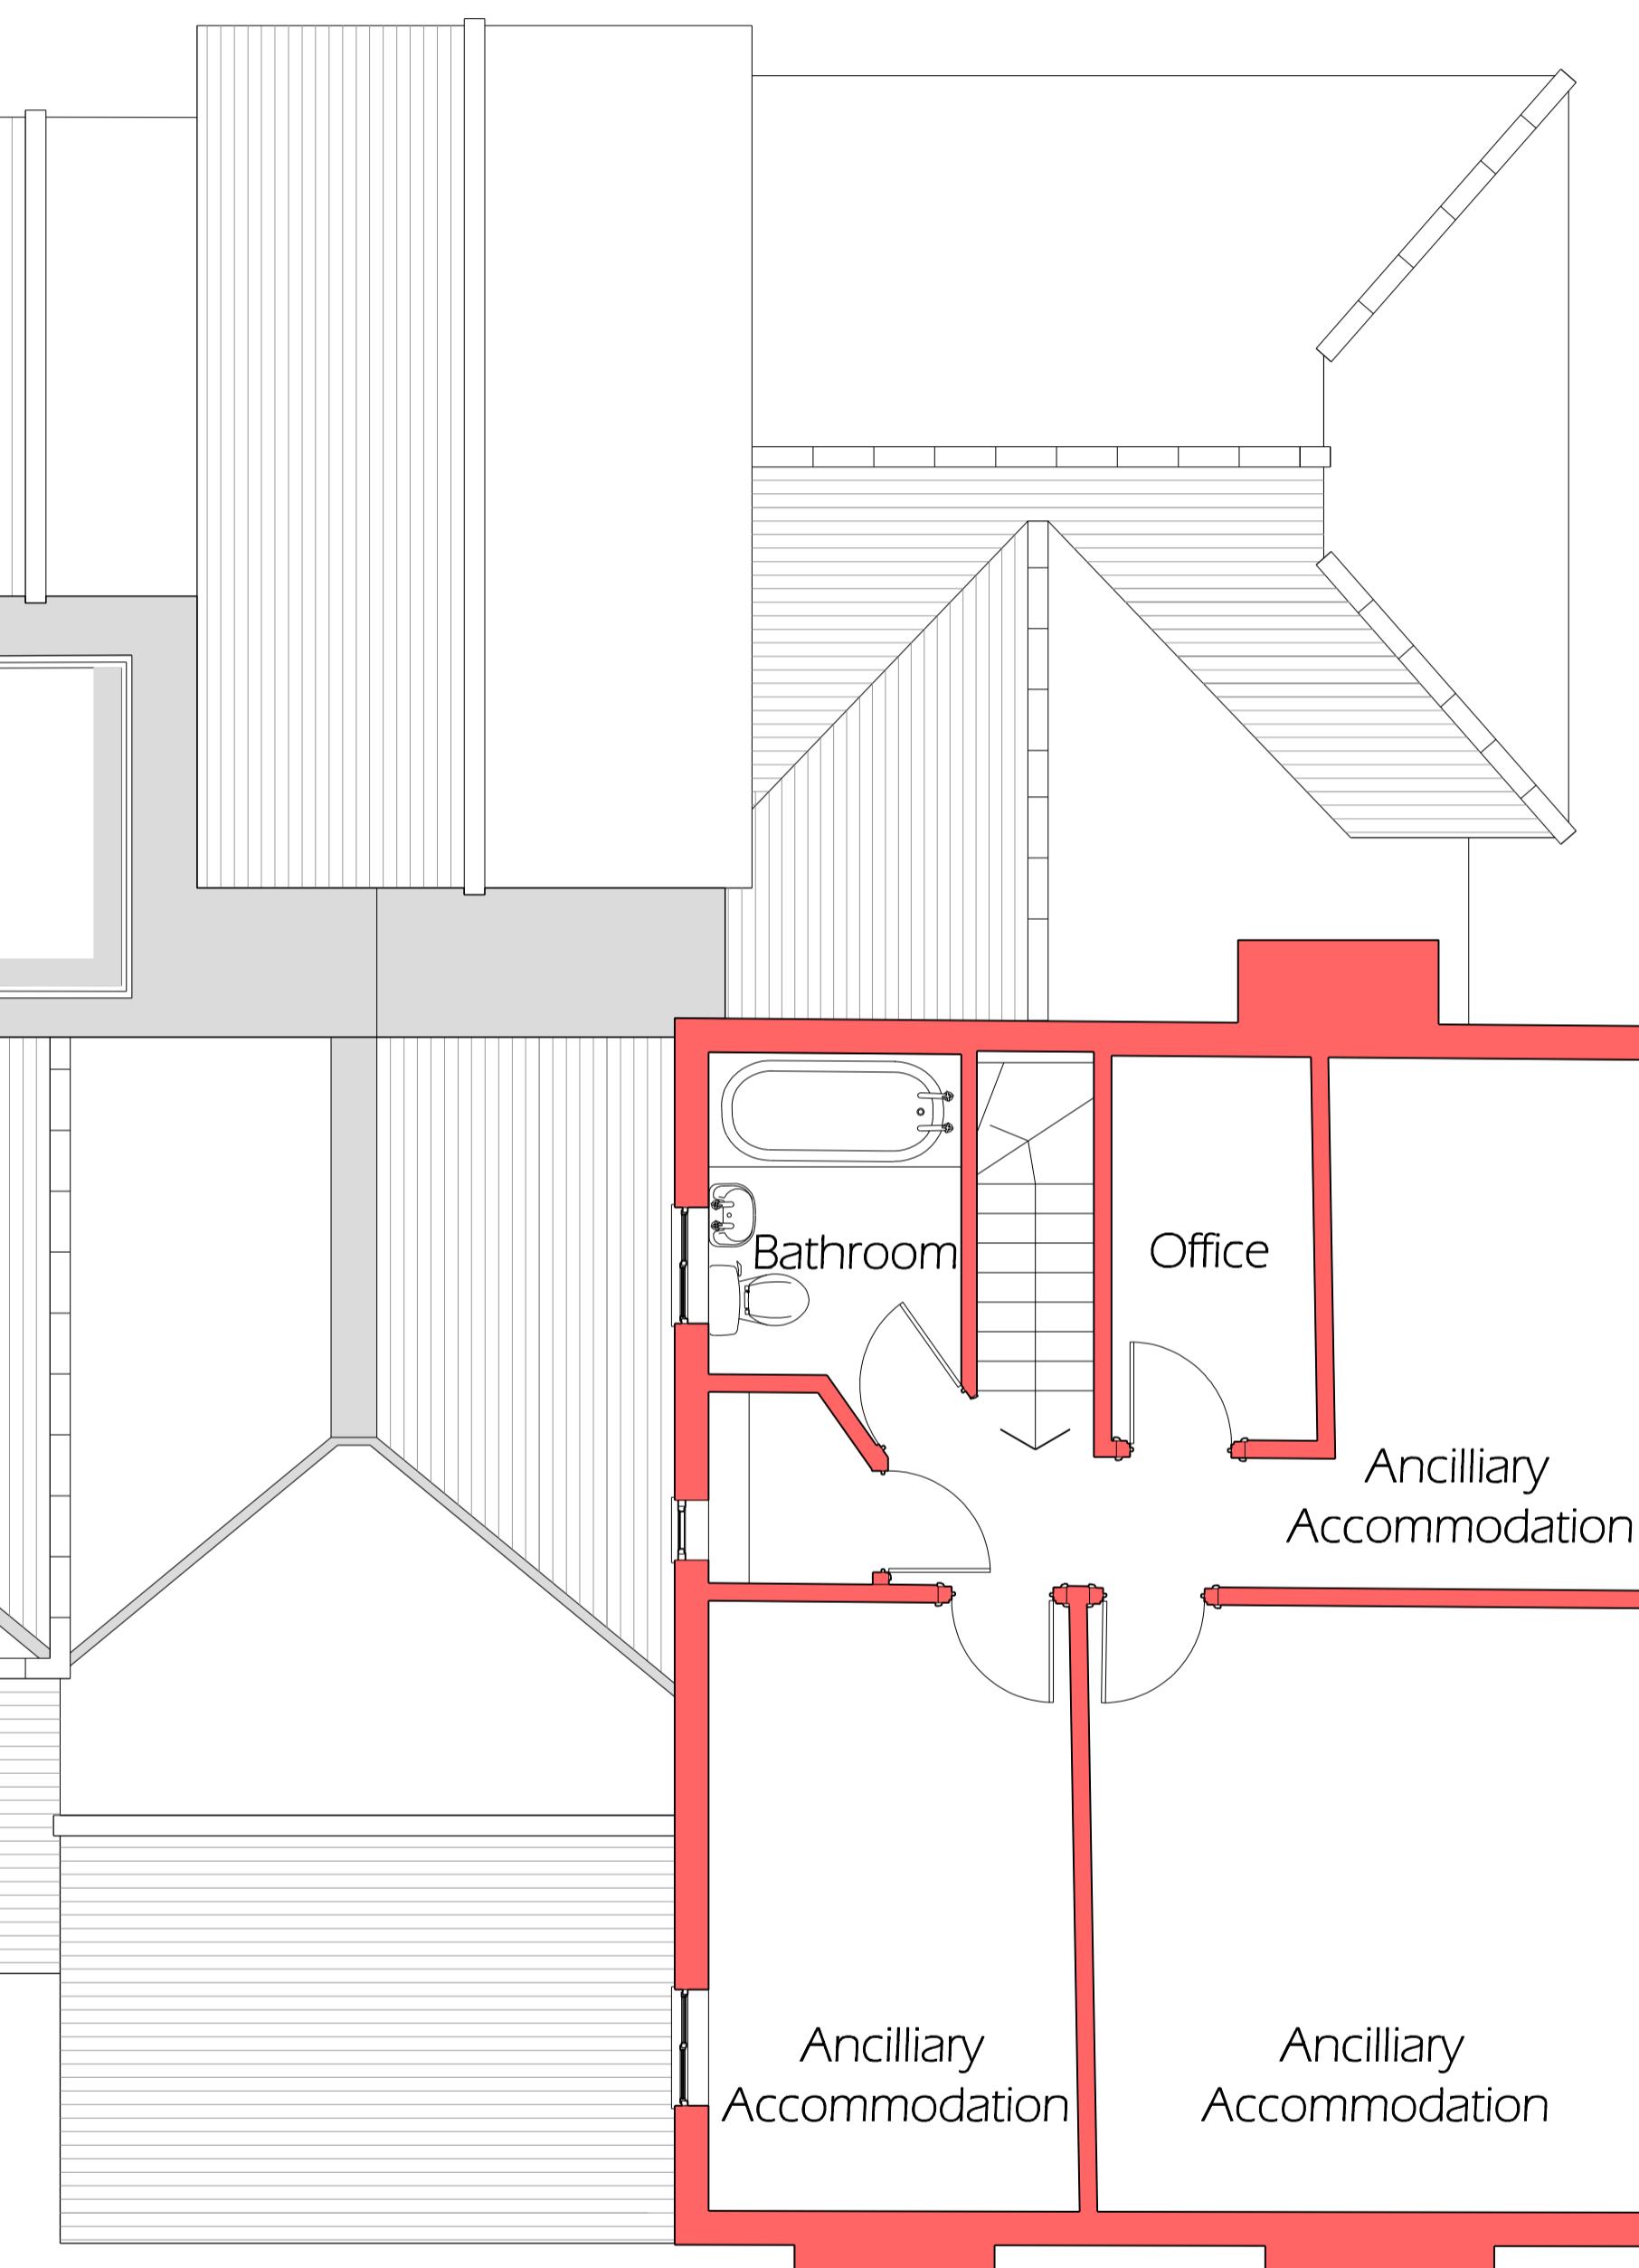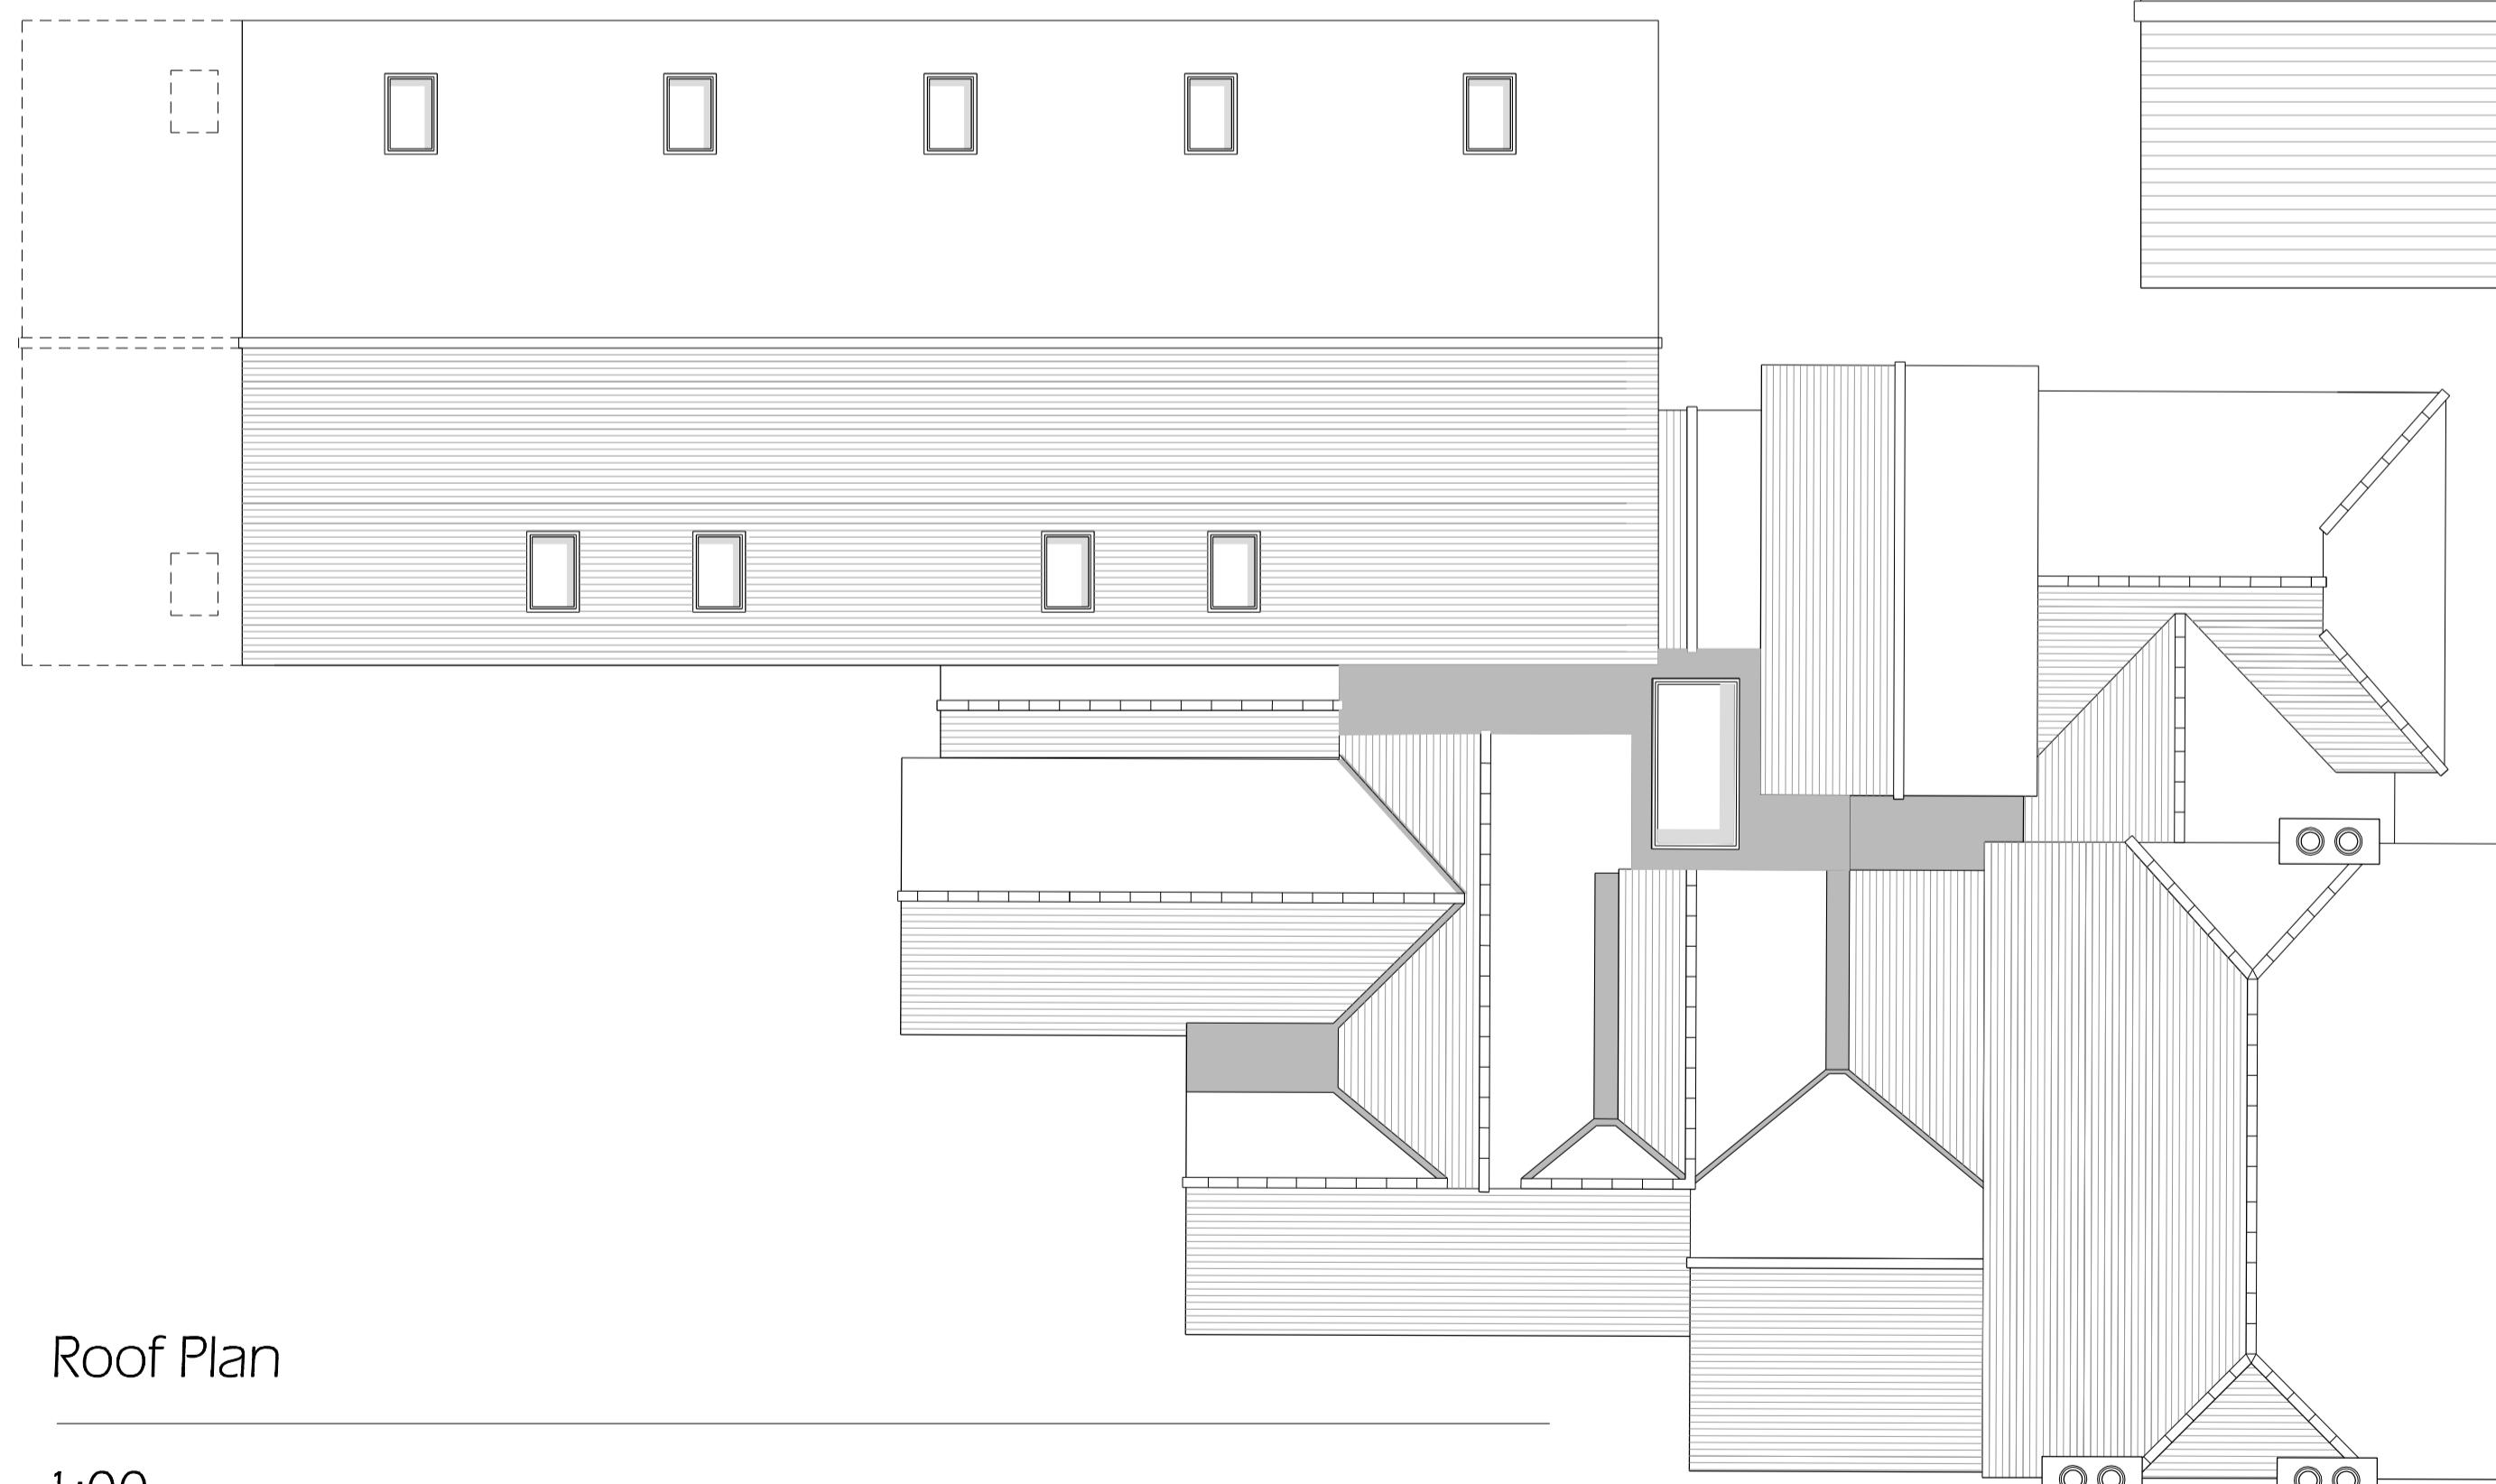

Roof Plan

1:100

Rev.:	Description:	Date:	Drawing Title:	As Proposed	VERNONSIMITH associates
			First Floor & Roof Plans	Restaurant Refurbishment	Croft's Barn
			Project:	Duck Hill Road	103 High Street
			Project Ref.:	VSA18/04	Riseley
			Scale:	1:50 @ A1	Bedfordshire MK44 1DF
			Date:	27/02/2018	
				Drawn: MVS	
				Drawing No.: VSA20/11 - 008	
					Do not rely upon dimensions scaled from this drawing for construction purposes
					Any discrepancies must be reported to the Architect as soon as possible
					The contents of this drawing remain the copyright of Vernon Smith and Associates
					Tel: 01234 708630