


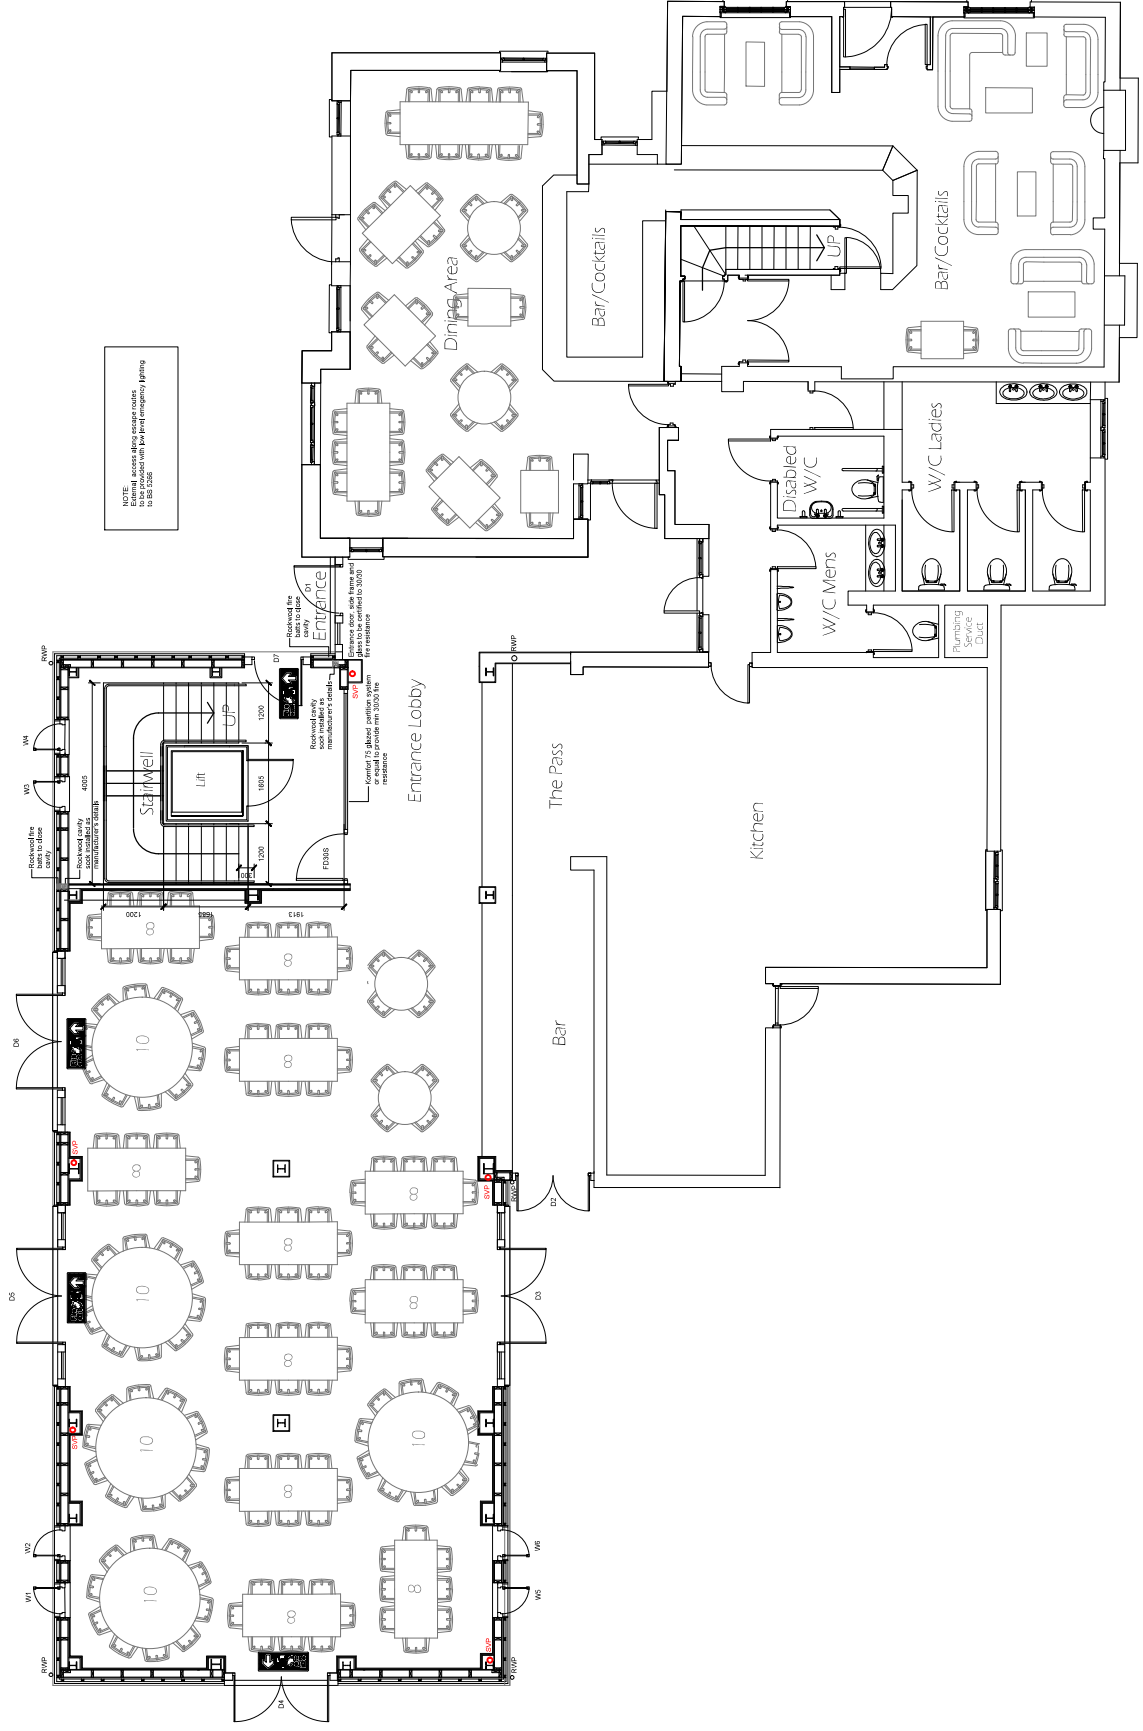

NOTE:
External access along escape routes
to be provided with low level emergency lighting
to BS 5766

Rev. A - 22.09.21 - SVP's added and structure coordinated

TR Harris Design & Surveying Services
559 Rayners Lane, Pinner, Middlesex HA5 5HP
www.trharrisdesign.co.uk Tel: 07957 610812

PROJECT

The Six Bells
Ducks Hill Road
Ruislip
HA4 7TP

title

Proposed Ground Floor Plan



SCALE BAR 1:50

SCALE	1:50 @ A1	DRAWING NO. 21/SB/200A
DATE	July 2021	