


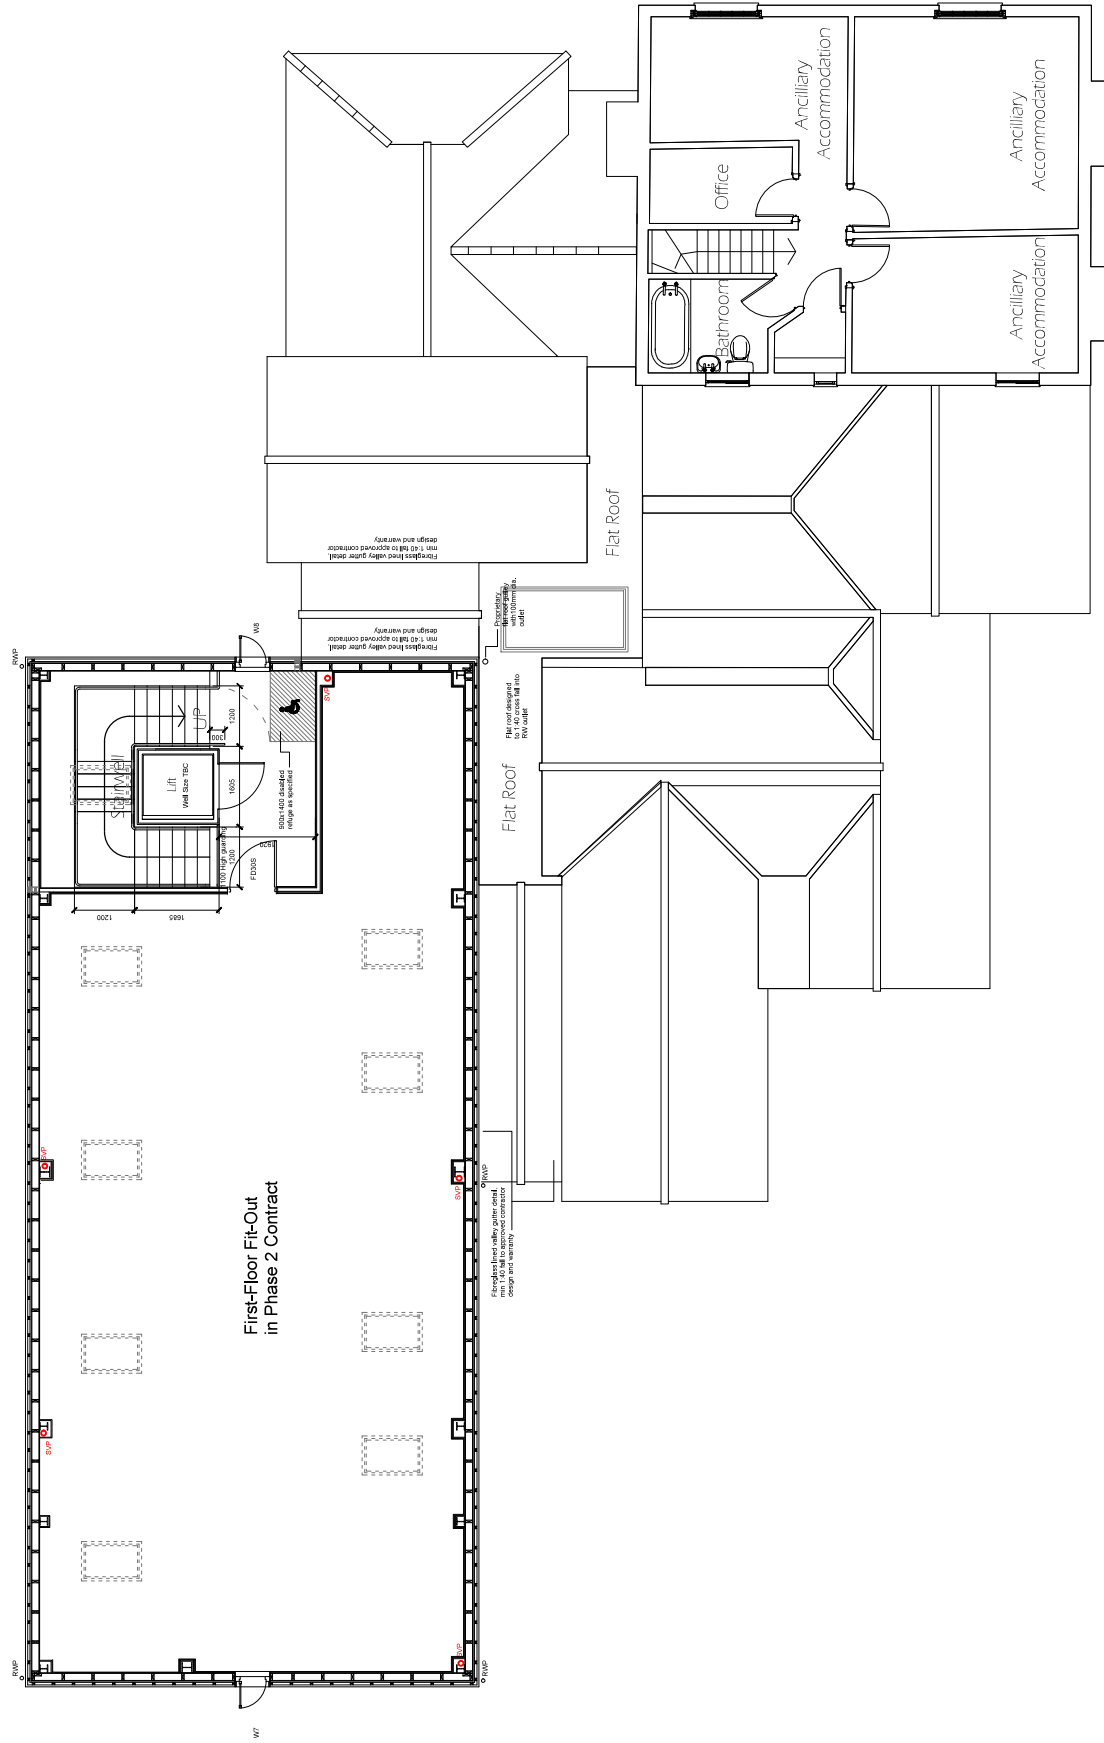

Rev. A - 22.09.21 - SVP's added and structure coordinated

T R Harris Design & Surveying Services
559 Rayners Lane, Pinner, Middlesex HA5 5HP
www.trharrisdesign.co.uk Tel: 07057 619812

PROJECT

The Six Bells
Ducks Hill Road
Ruislip
HA4 7TP

TITLE

Proposed First Floor Plan

SCALE BAR 1:50

DRAWING NO.

DATE	JULY 2021
------	-----------

21/SB/201A