


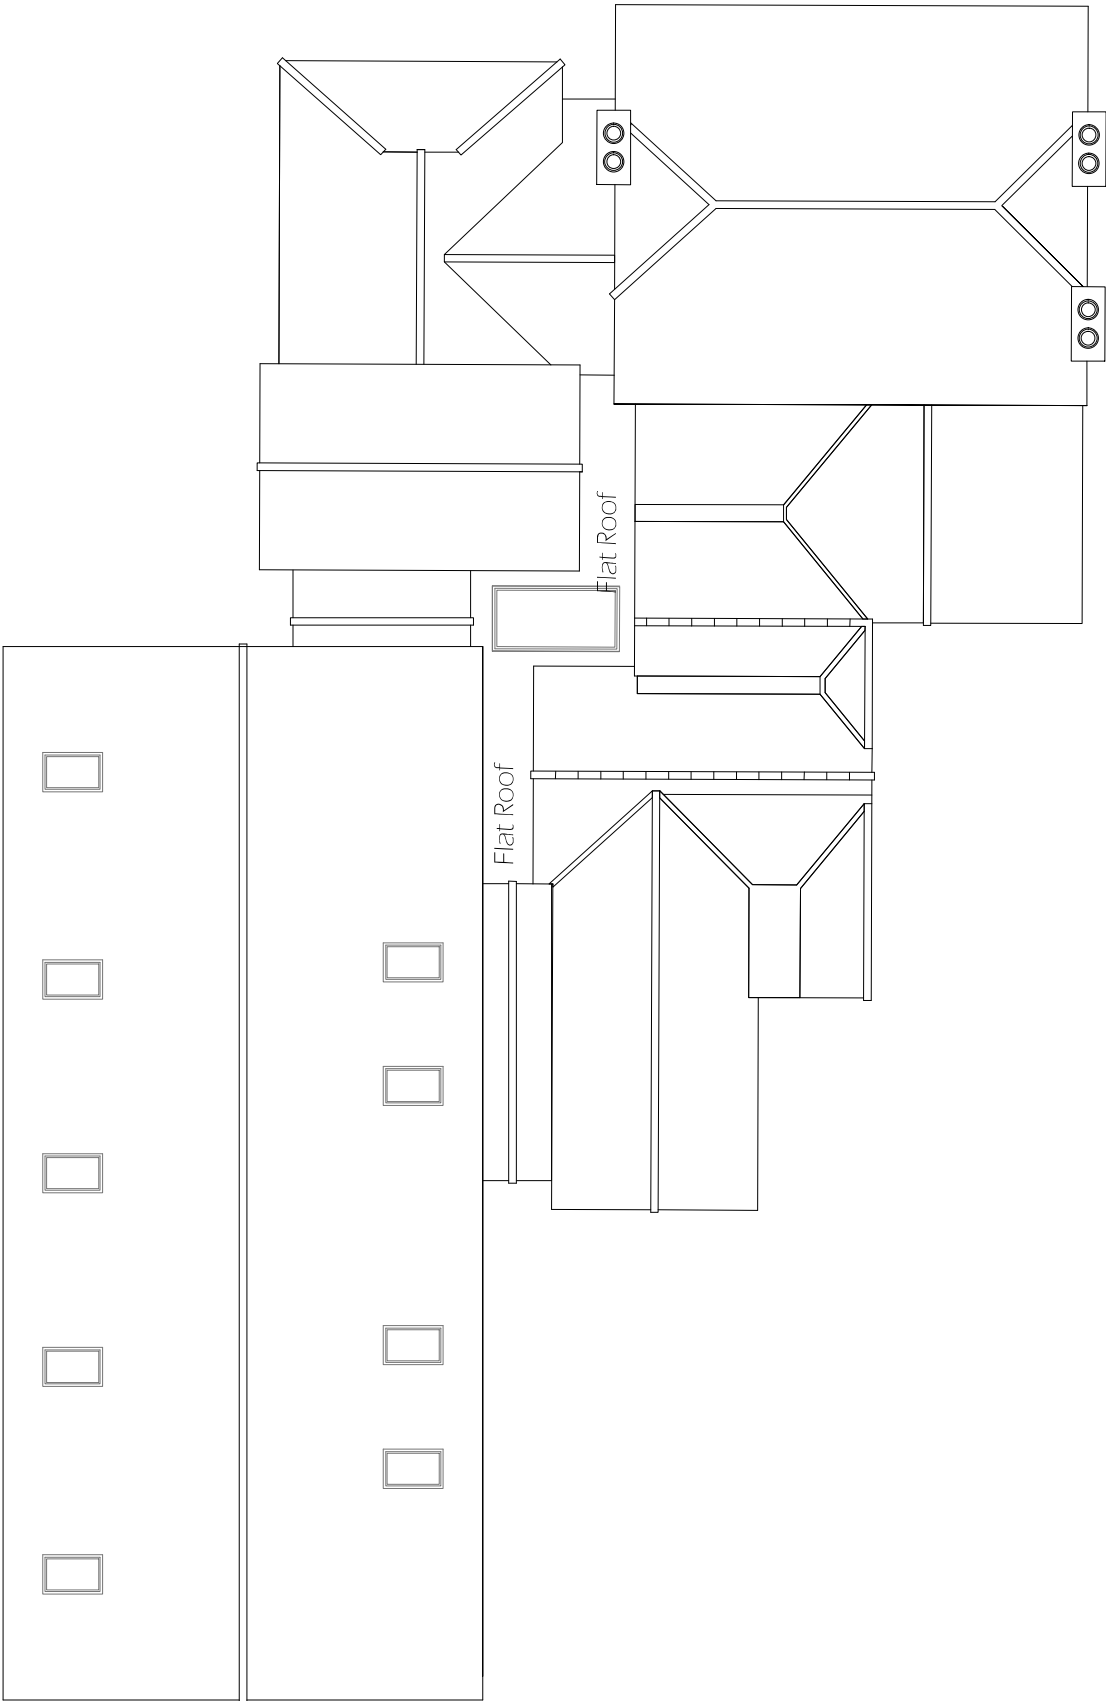

0 5
SCALE BAR 1:50

T.R Harris Design & Surveying Services
550 Bowers Lane, Pinner, Middlesex HA5 3HP
www.trharrisdesign.co.uk Tel: 07957 698812

PROJECT

The Six Bells
Ducks Hill Road
Ruislip
HA4 7TP

TITLE

Proposed Roof Plan

SCALE 1:50 @ A1	DRAWING NO. 21/08/202
DATE JUN 2021	