


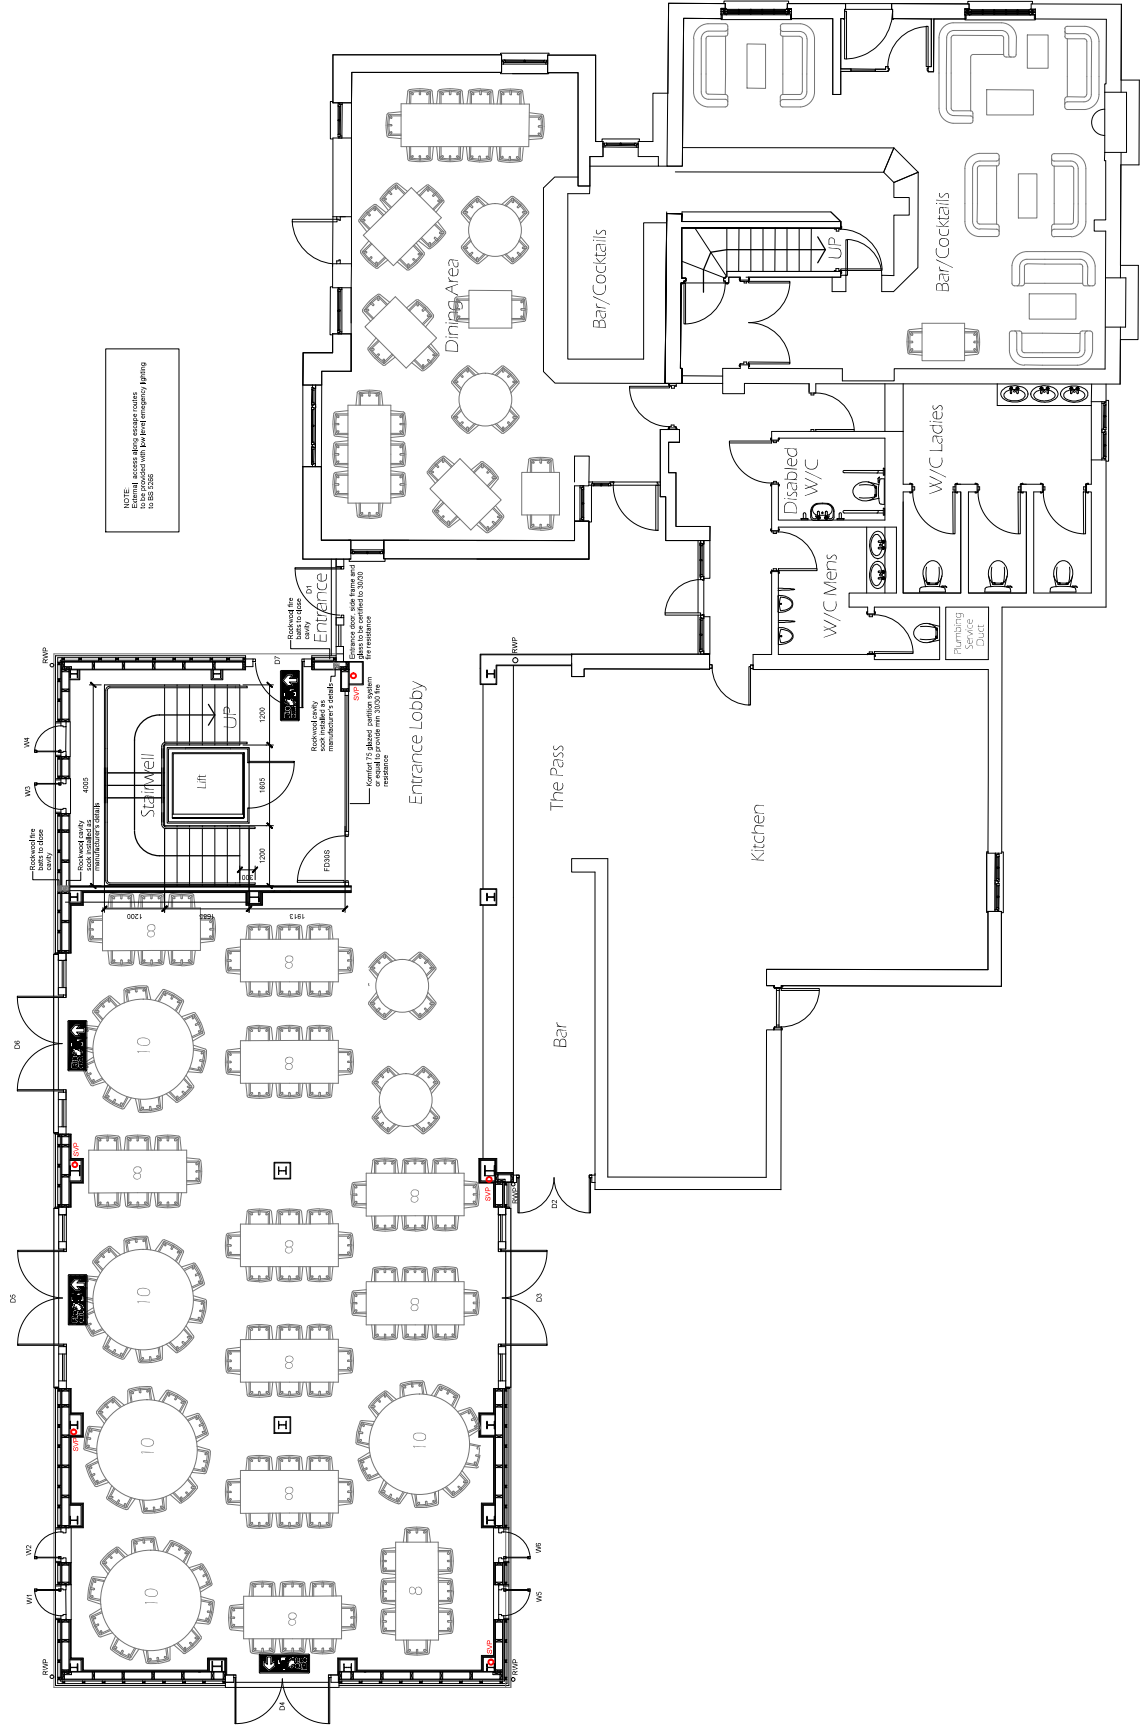

Rev. A - 22.09.21 - SVP's added and structure coordinated

TR Harris Design & Surveying Services
559 Rayners Lane, Pinner, Middlesex HA5 5HP
www.trharrisdesign.co.uk Tel: 07957 610812

PROJECT

The Six Bells
Ducks Hill Road
Ruislip
HA4 7TP

TITLE	DATE	BY	NO.	PRICE	REMARKS
...	...	...	...	...	...

Proposed Ground Floor Plan

SCALE BAR 1:50

DRAWING NO.

DATE	July 2021
------	-----------