
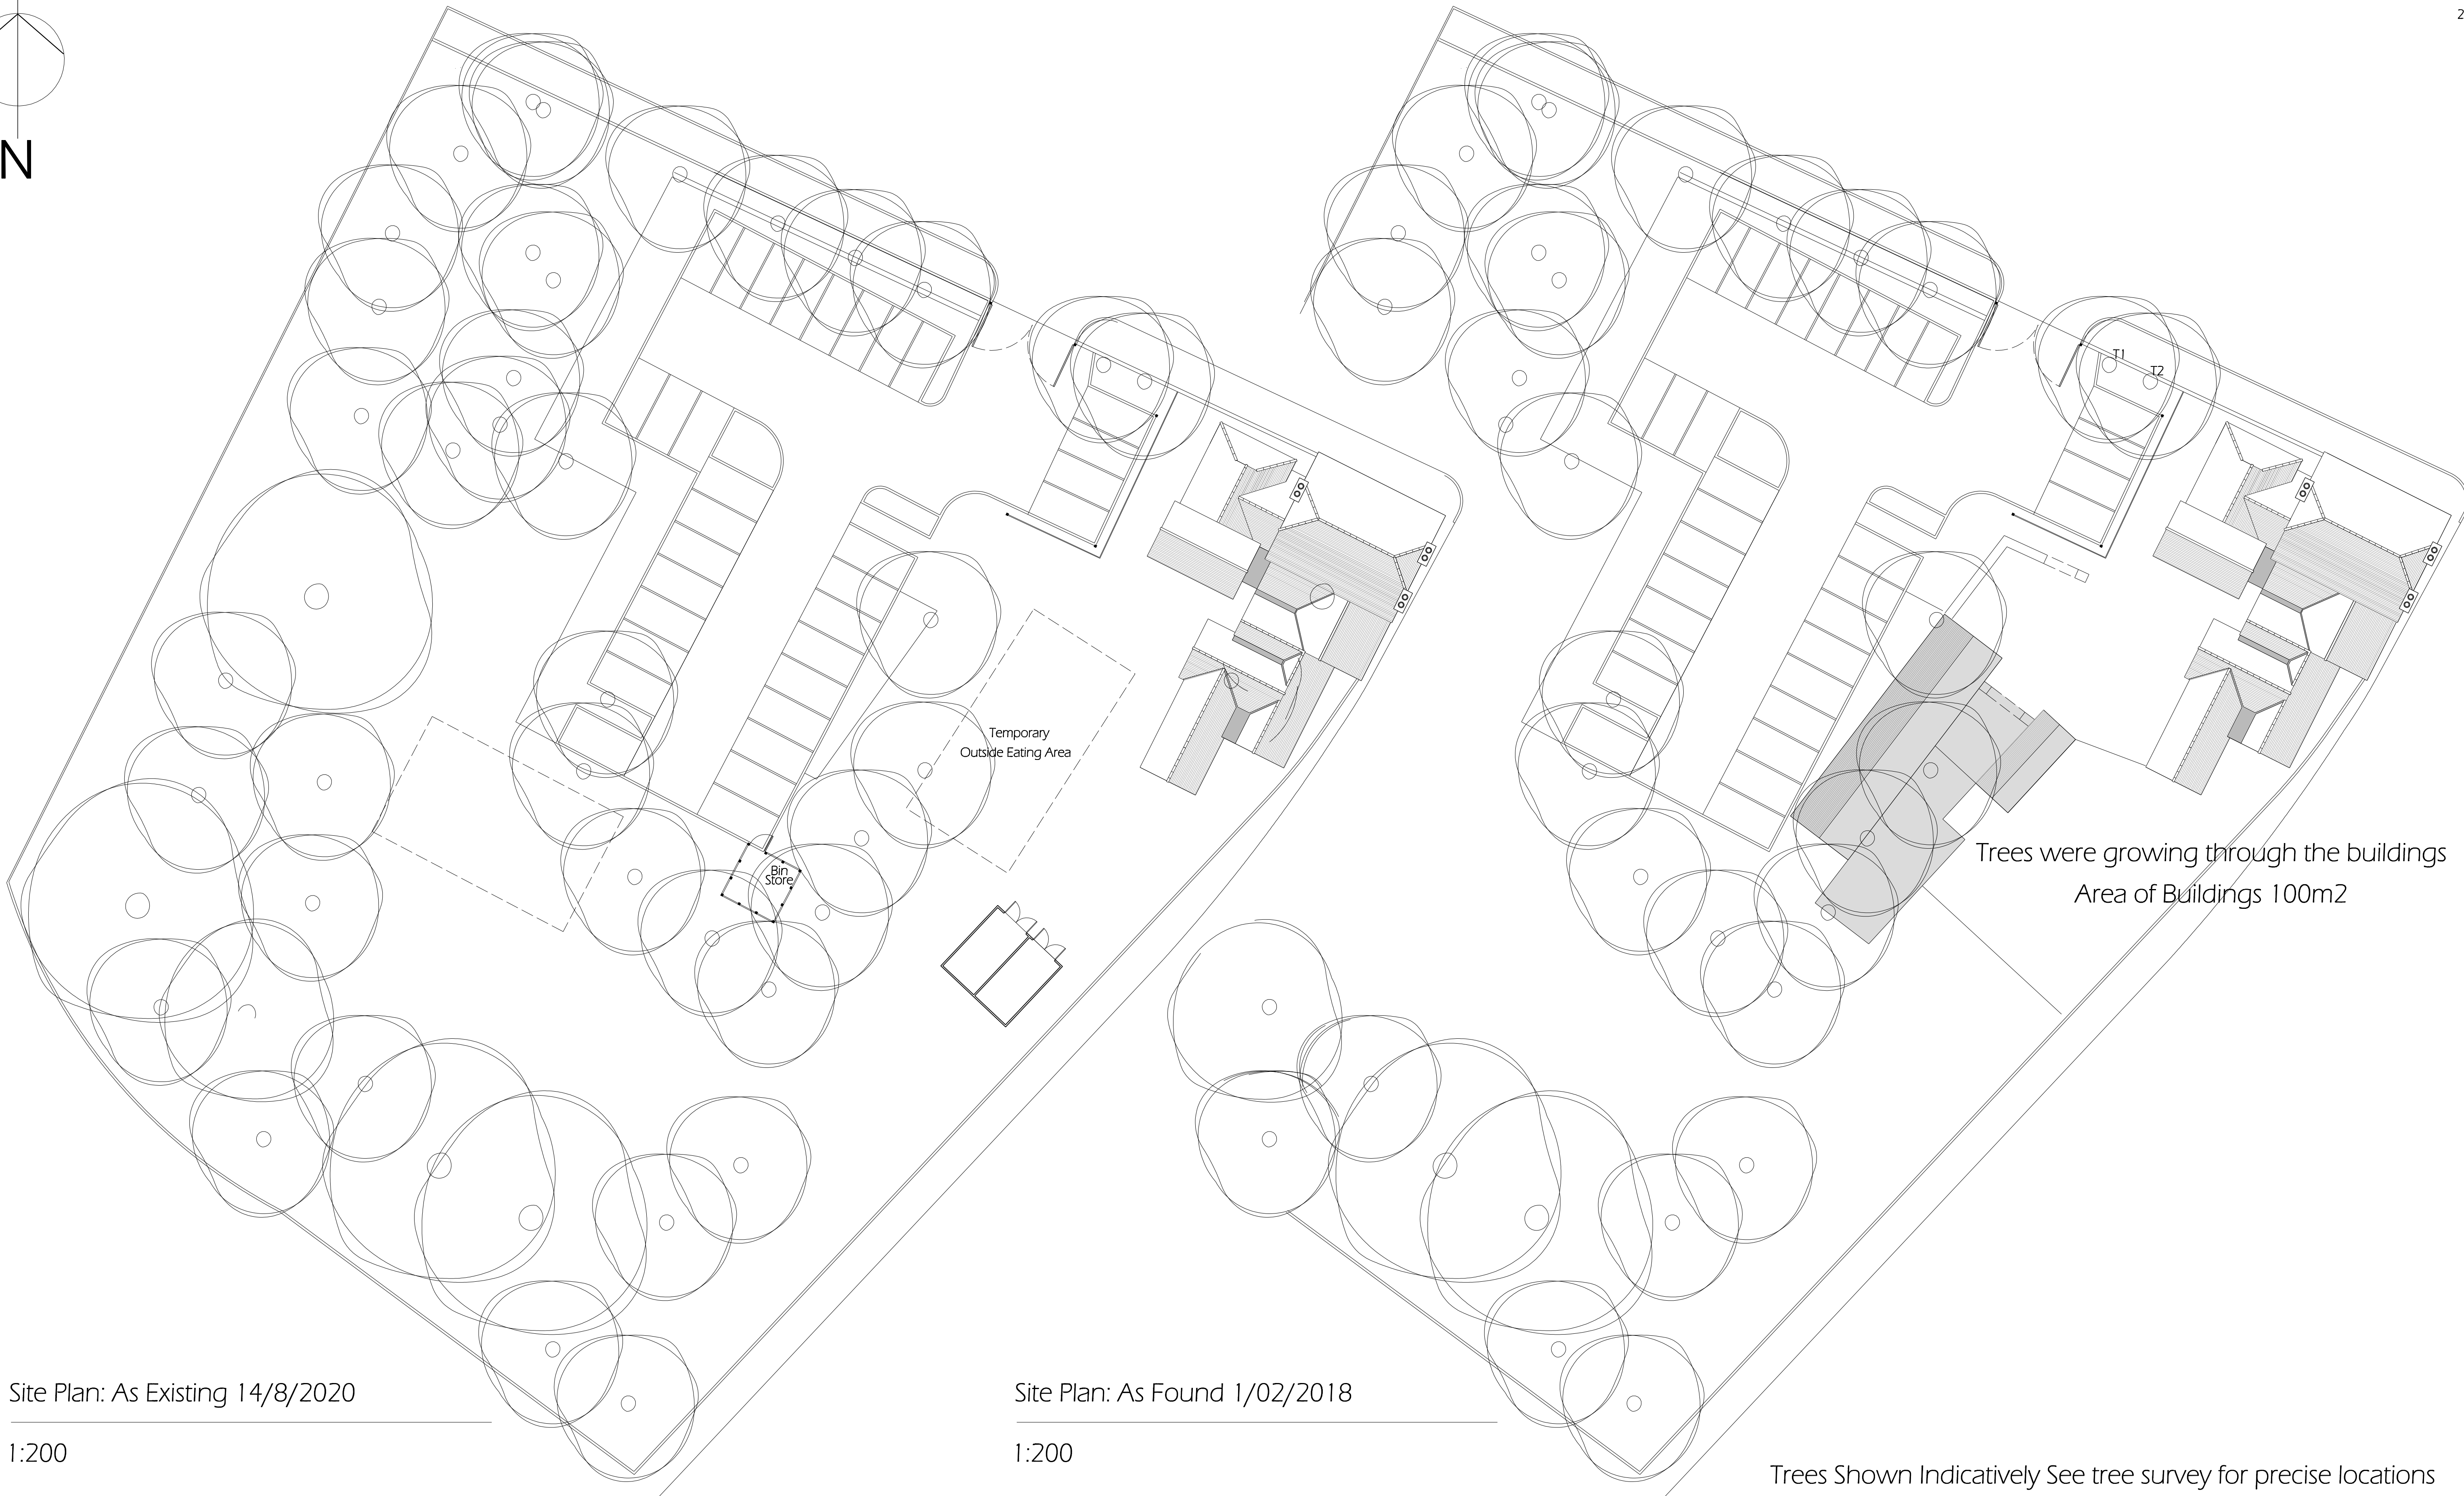


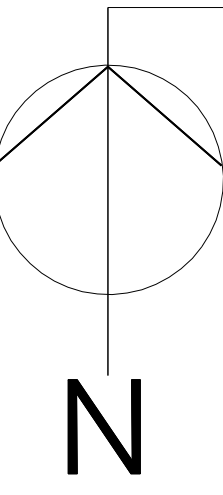

Site Plan: As Existing 14/8/2020

1:200

Site Plan: As Found 1/02/2018

1:200

Trees Shown Indicatively See tree survey for precise locations

Rev.: G	Description: Dwg re-issued as Rev G to identify new planning submission date. Dwg is identical to Dwg submitted for App 14387/APP/2020 4126 & 4128	Date: 30/08/2023	Drawing Title:		Site Plan		As Existing & As found 2018 Restaurant Refurbishment & Inn Extension	Do not rely upon dimensions scaled from this drawing for construction purposes Any discrepancies must be reported to the Architect as soon as possible The contents of this drawing remain the copyright of Vernon Smith and Associates Tel: 01234 708630	VERNONSMITH Associates Croot's Barn 103 High Street Riseley Bedfordshire MK44 1DF
			Project:		Duck Hill Road				
			Project Ref.:		VSA20/03				
			Scale:		1:200 @ A1				
			Date:		14/08/2020				
			Drawn: MVS		Drawing No. VSA20/03 - 001G				