


0 5

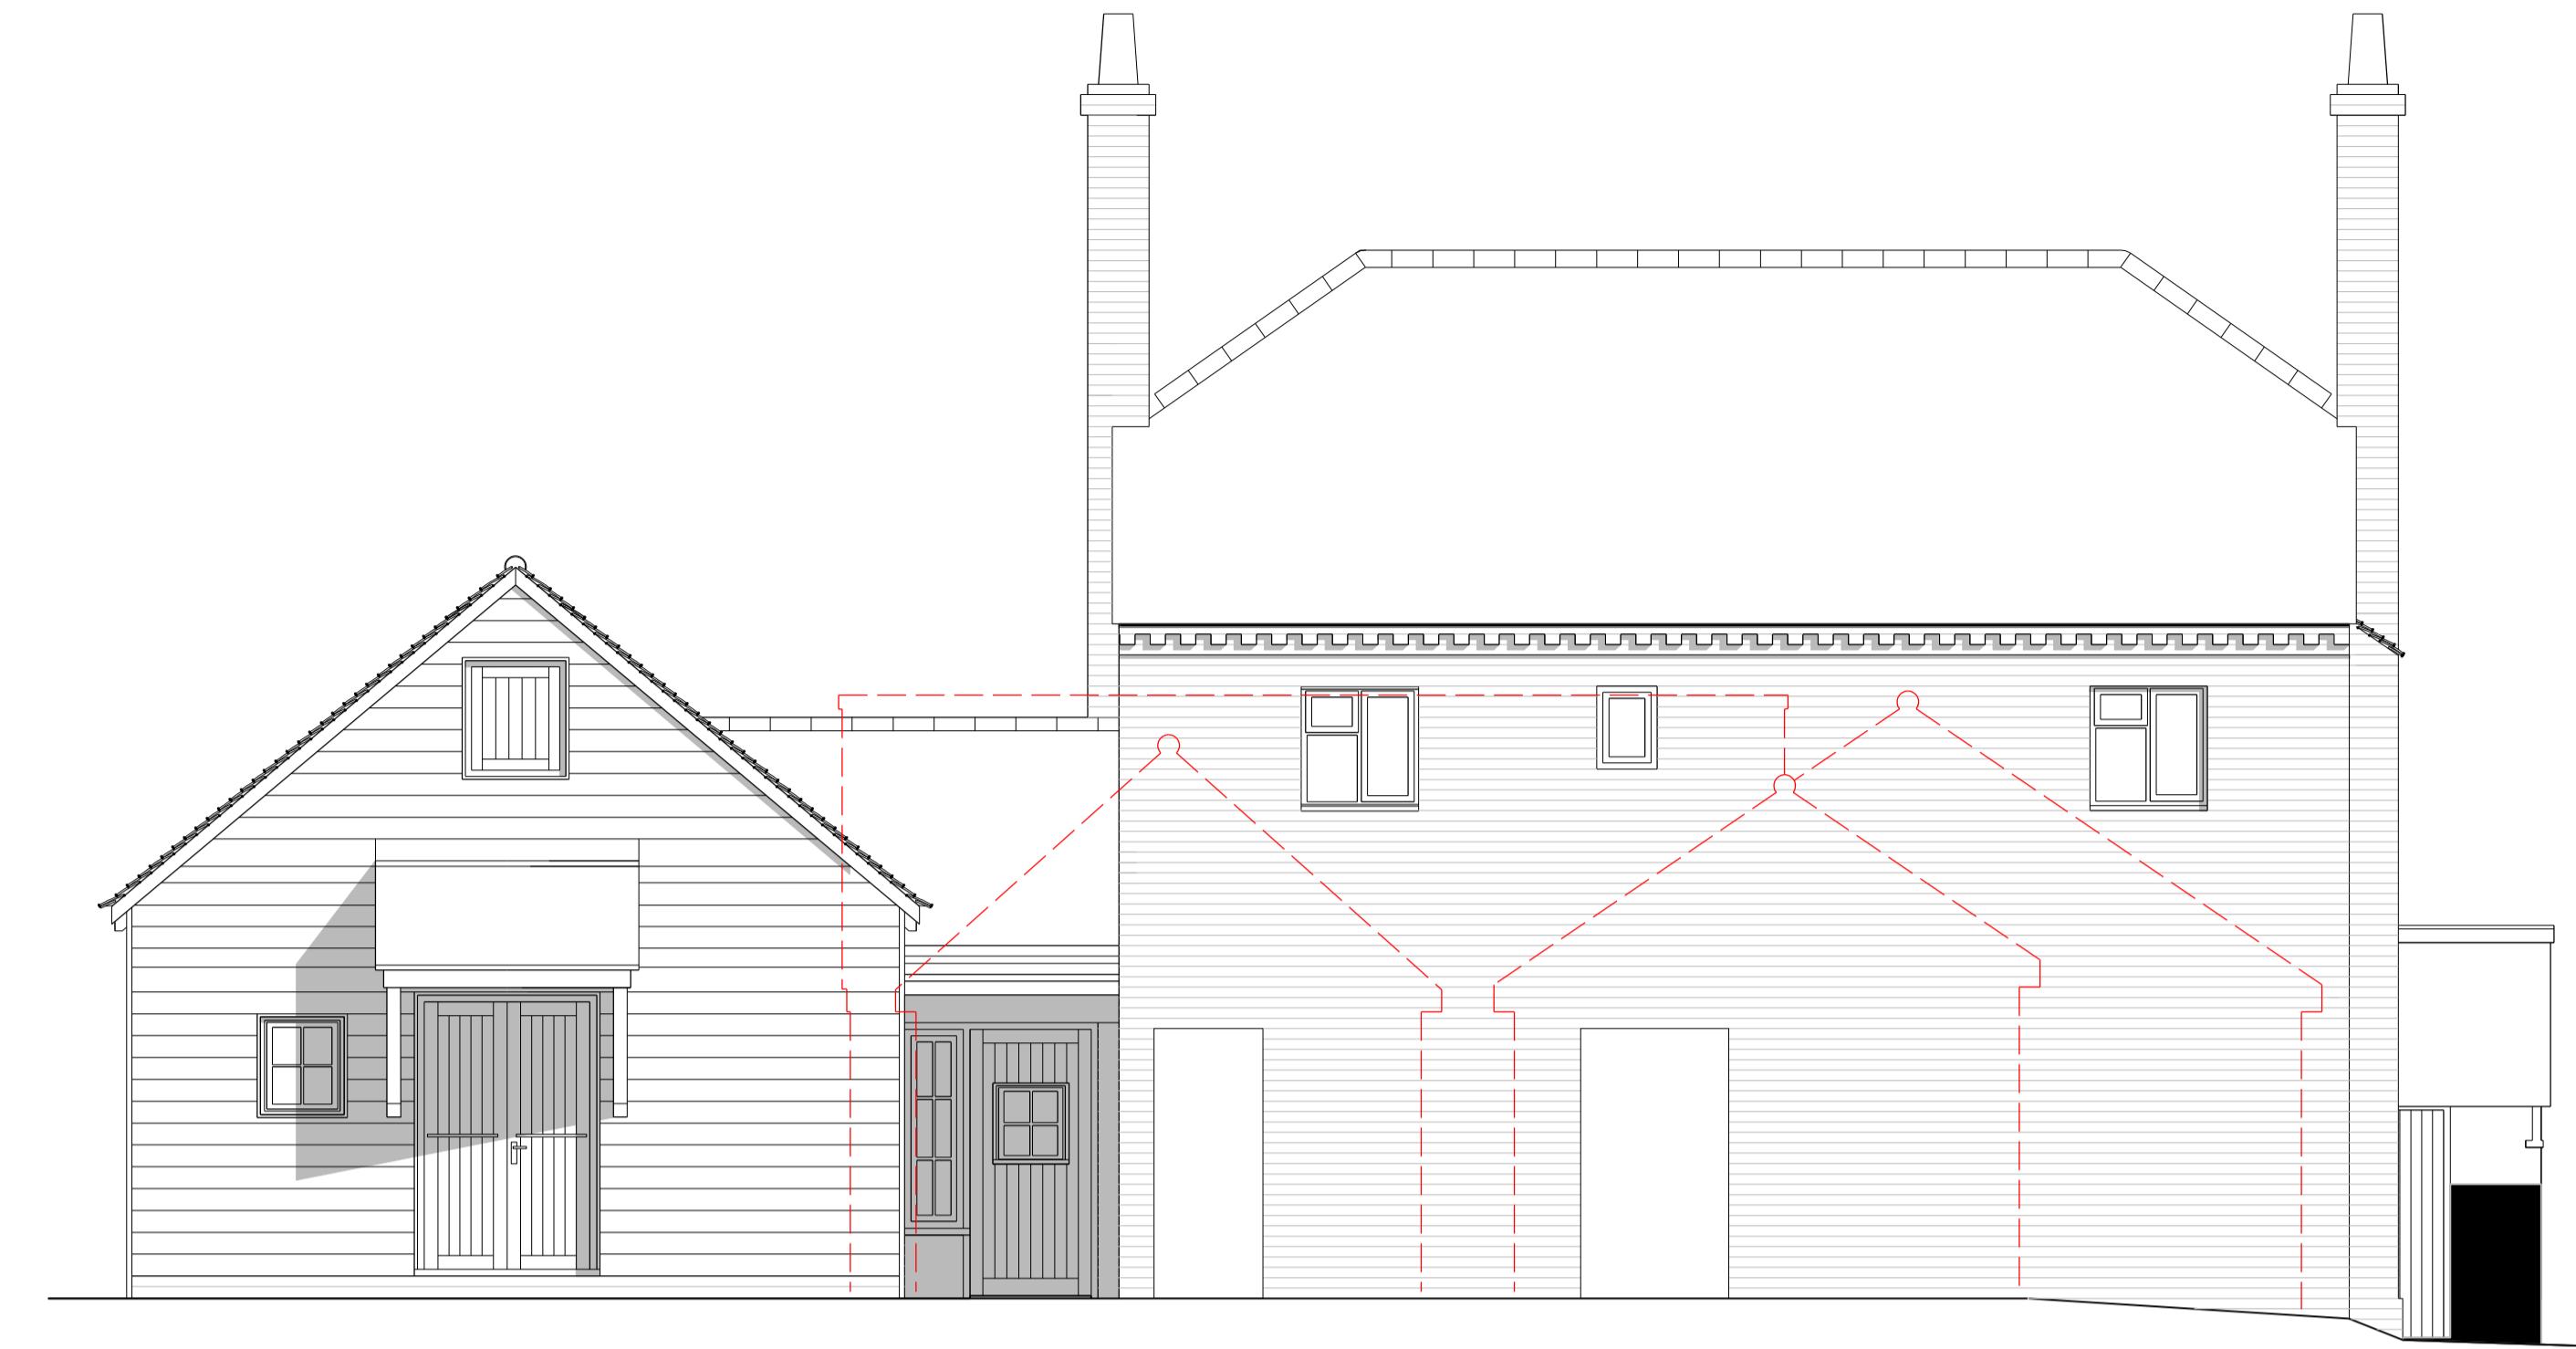

South West Elevation (C20th Additions Removed)

1:50



North West Elevation (C20th Additions Removed)

1:50

Rev:

G

Description:  
Dwg re-issued as Rev G to identify new planning submission date. Dwg is identical to Dwg submitted for App 14387/APP/2020 4126 & 4128

Date:  
30/08/2023

Drawing Title: North East and South West: Elevations (Later Additions Removed)  
As Existing  
Project: Duck Hill Road  
Restaurant Refurbishment & Inn Extension  
Project Ref: VSA20/03  
Scale: 1:50 @ A1  
Date: 14/08/2020  
Drawn: MVS  
Drawing No.: VSA20/03 - 005G

Do not rely upon dimensions scaled from this drawing  
for construction purposes  
Any discrepancies must be reported to the Architect  
as soon as possible  
The contents of this drawing remain the copyright of  
Vernon Smith and Associates  
Tel: 01234 708630

VERNON SMITH  
associates  
Croot's Barn  
103 High Street  
Riseley  
Bedfordshire MK44 1DF