



0 5

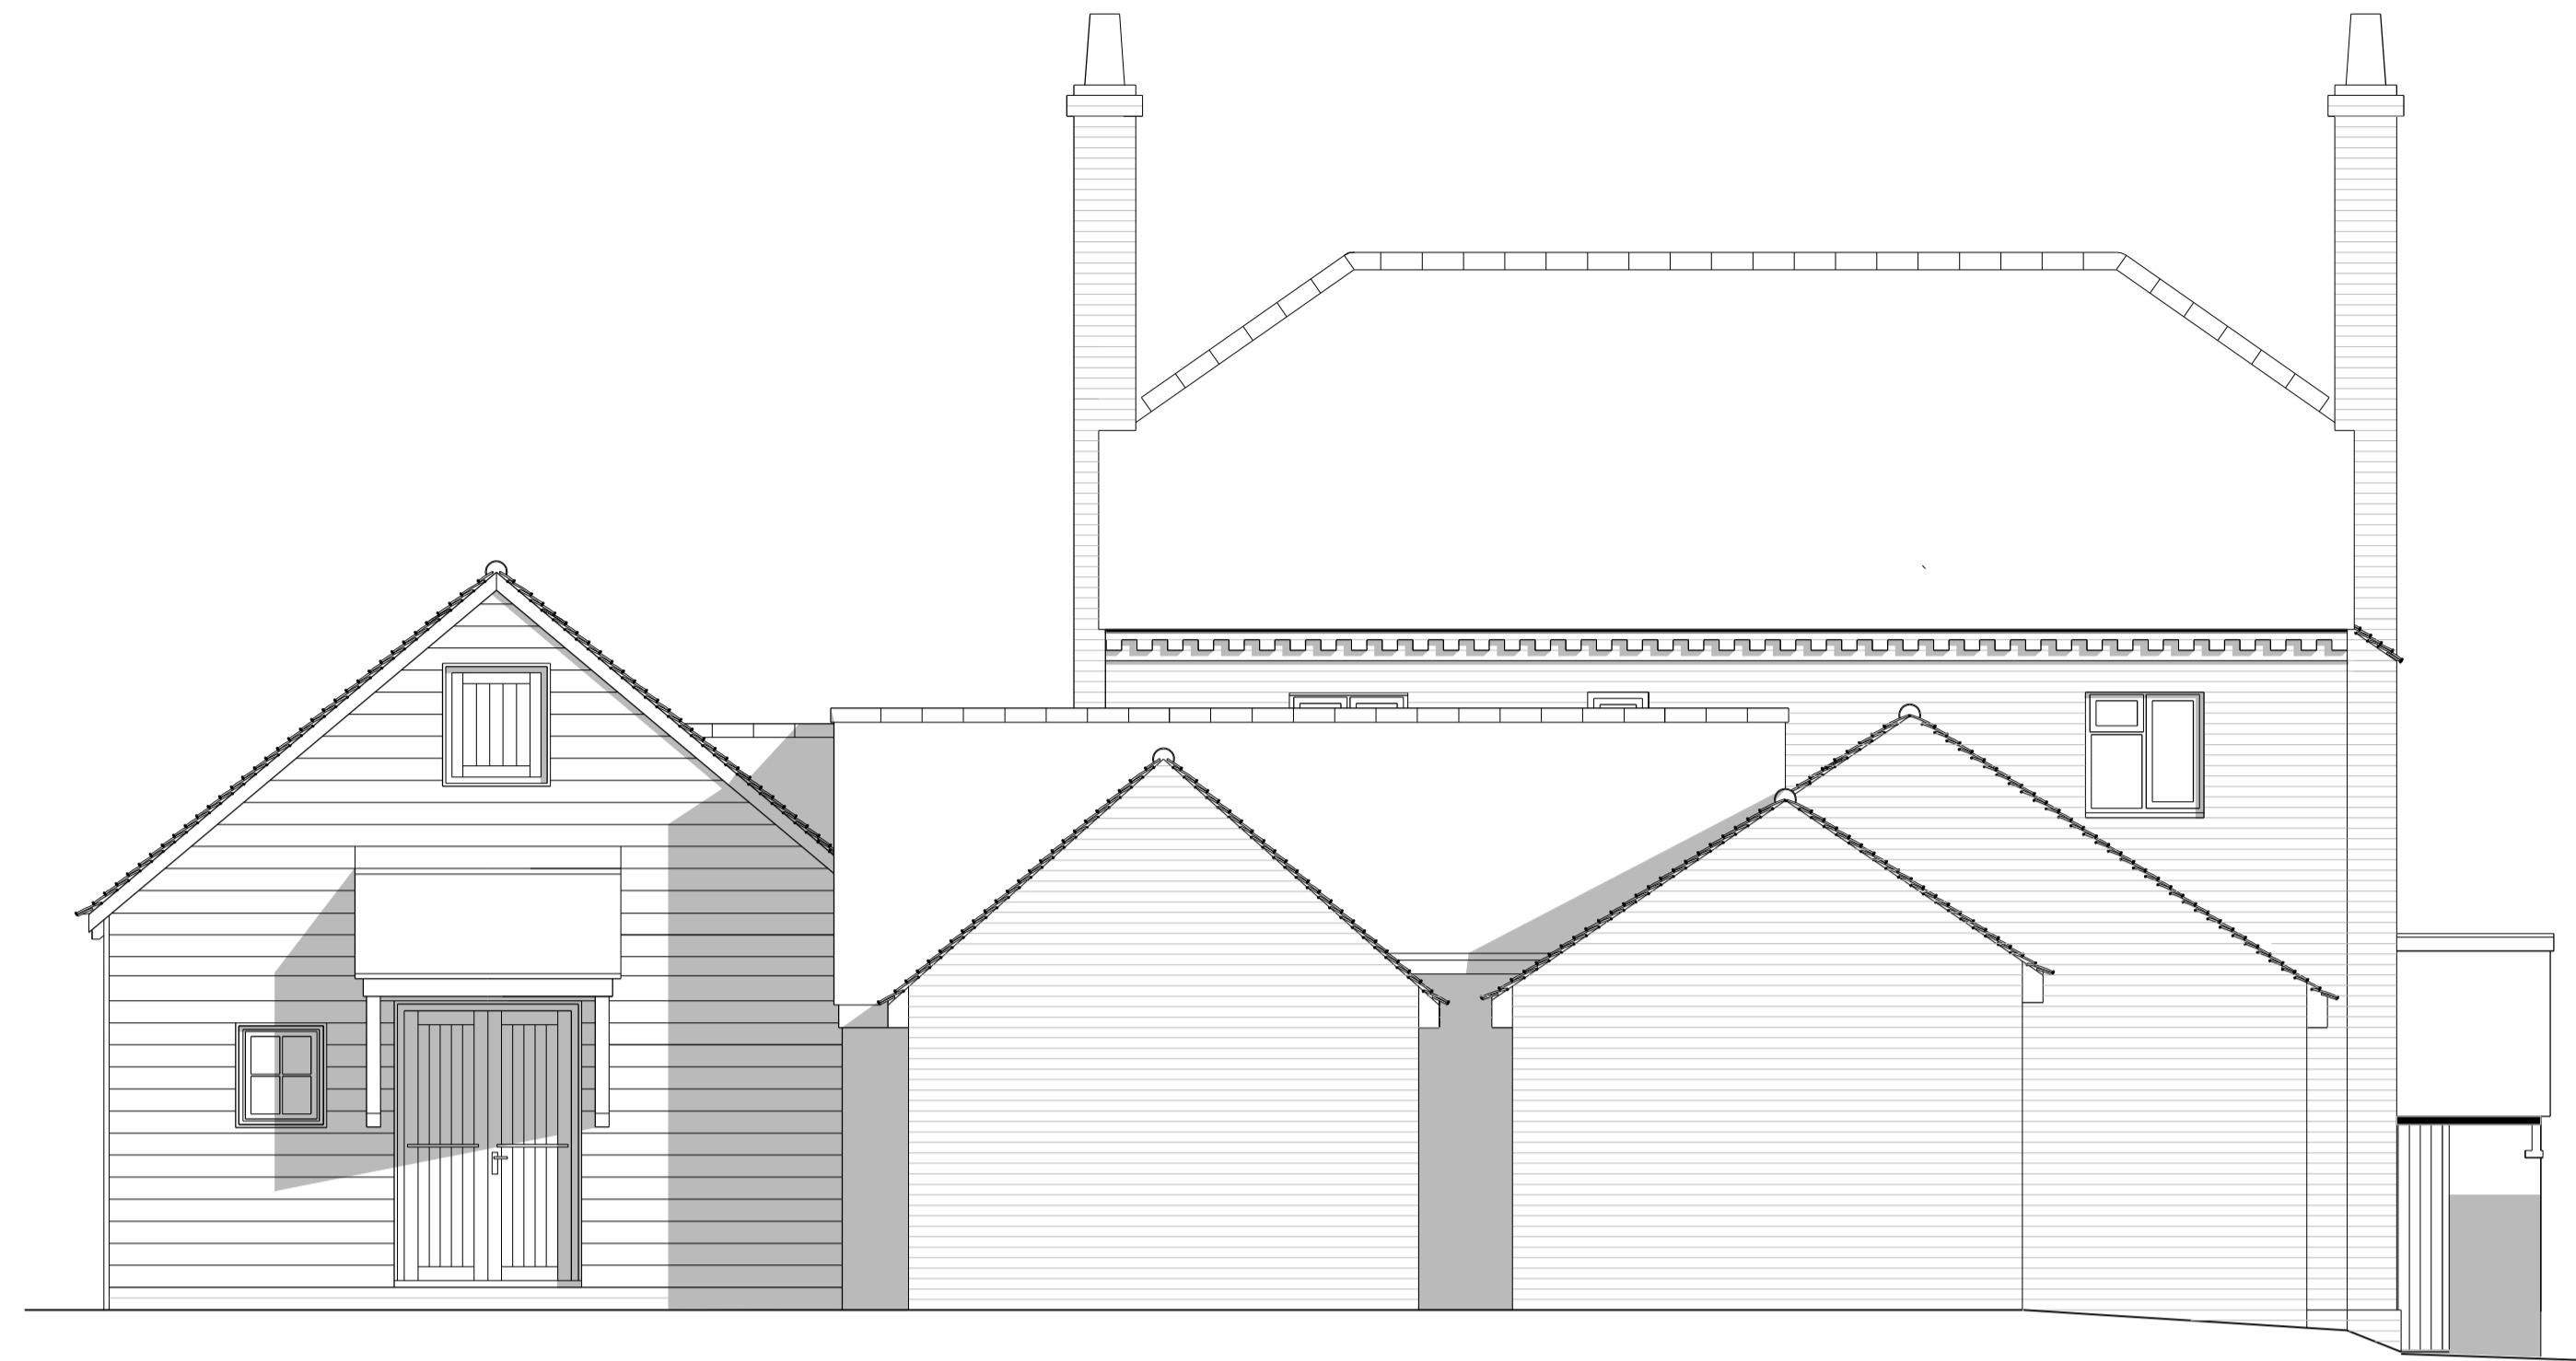

South West Elevation

1:50

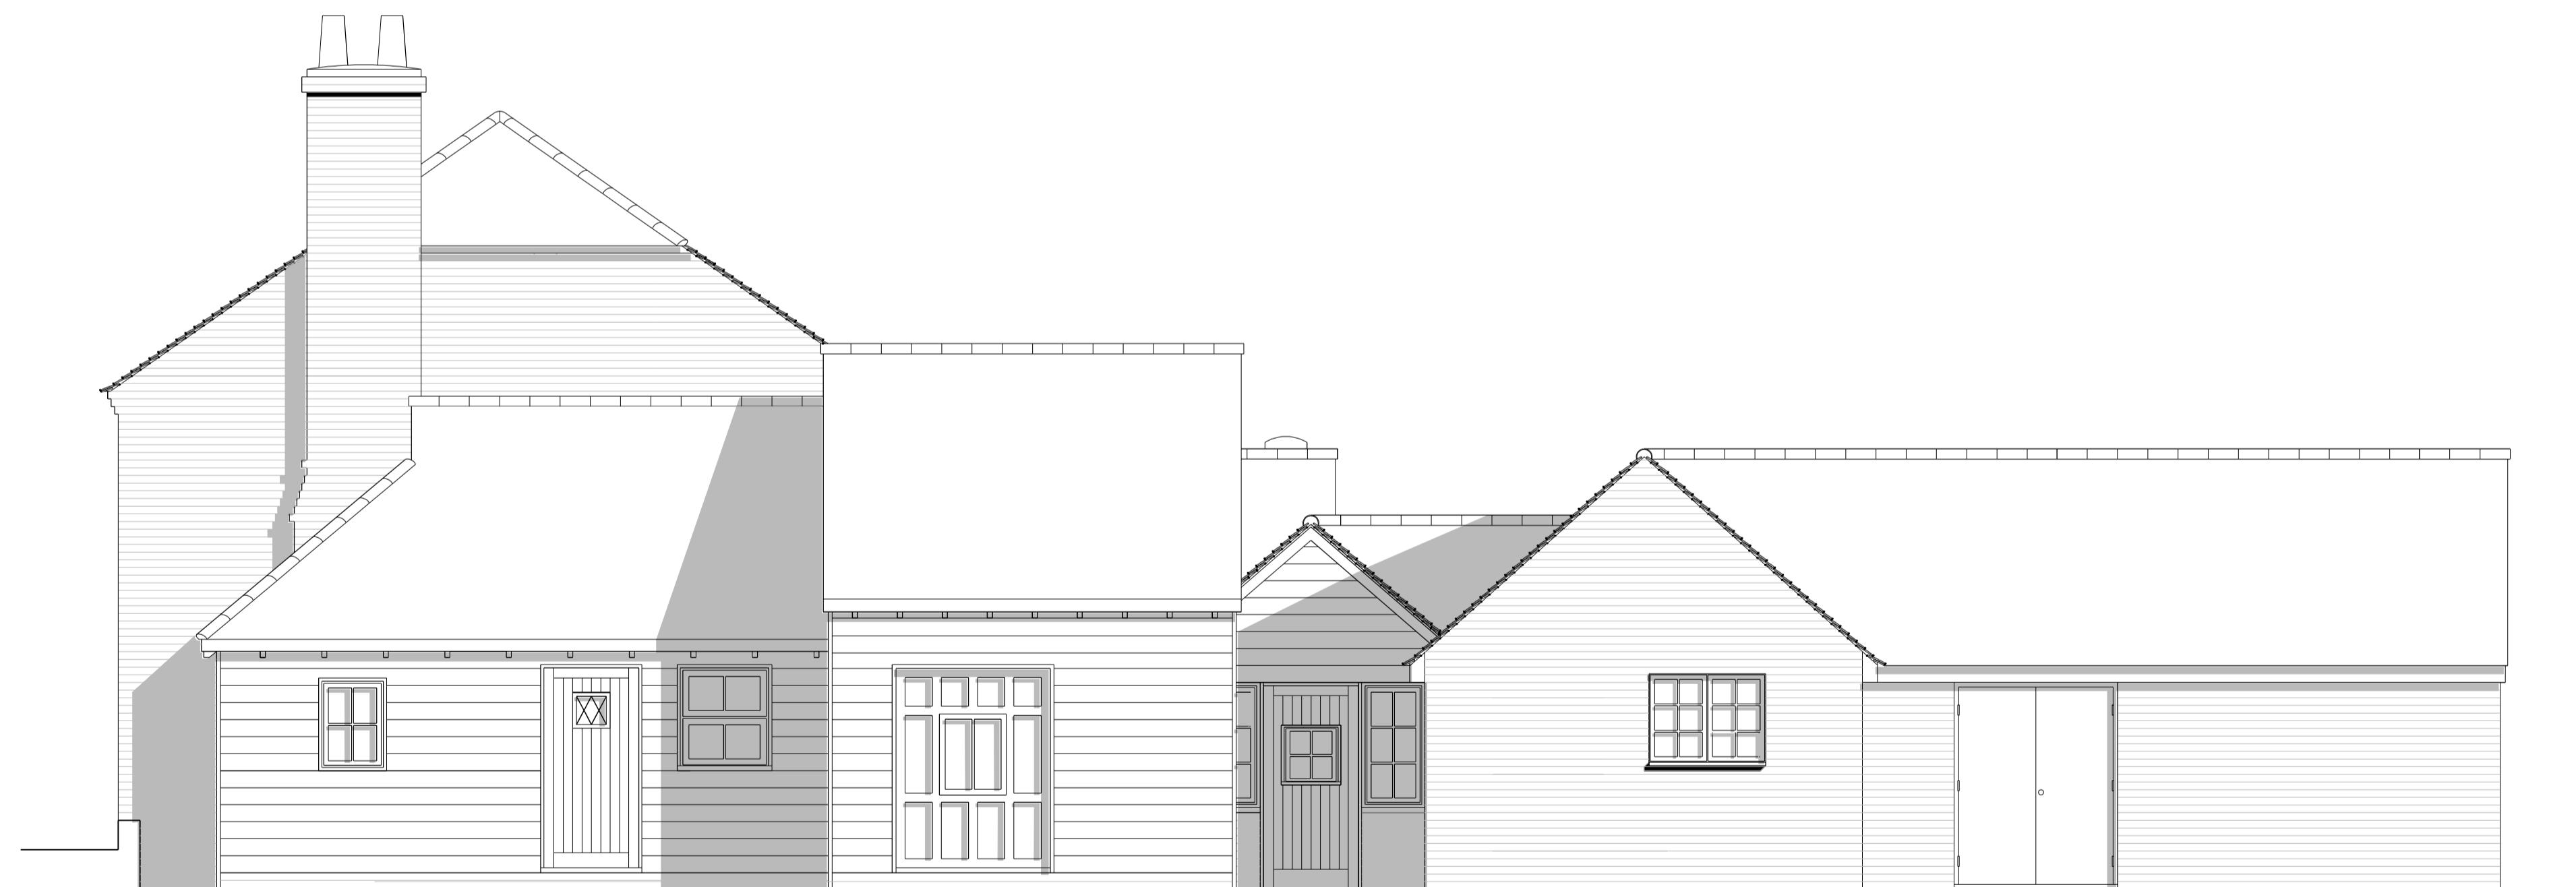

North West Elevation

1:50

Rev:
G

Description:
Dwg re-issued as Rev G to identify new planning submission date. Dwg is identical to Dwg submitted for App 14387/APP/2020 4126 & 4128

Date:
30/08/2023

Drawing Title: North East and South West: Elevations
Project: Duck Hill Road
Project Ref: VSA20/03
Scale: 1:50 @ A1
Date: 14/08/2020

As Existing
Restaurant Refurbishment & Inn Extension

Do not rely upon dimensions scaled from this drawing
for construction purposes
Any discrepancies must be reported to the Architect
as soon as possible
The contents of this drawing remain the copyright of
Vernon Smith and Associates
Tel: 01234 708630

VERNON SMITH
associates
Croot's Barn
103 High Street
Riseley
Bedfordshire MK44 1DF