


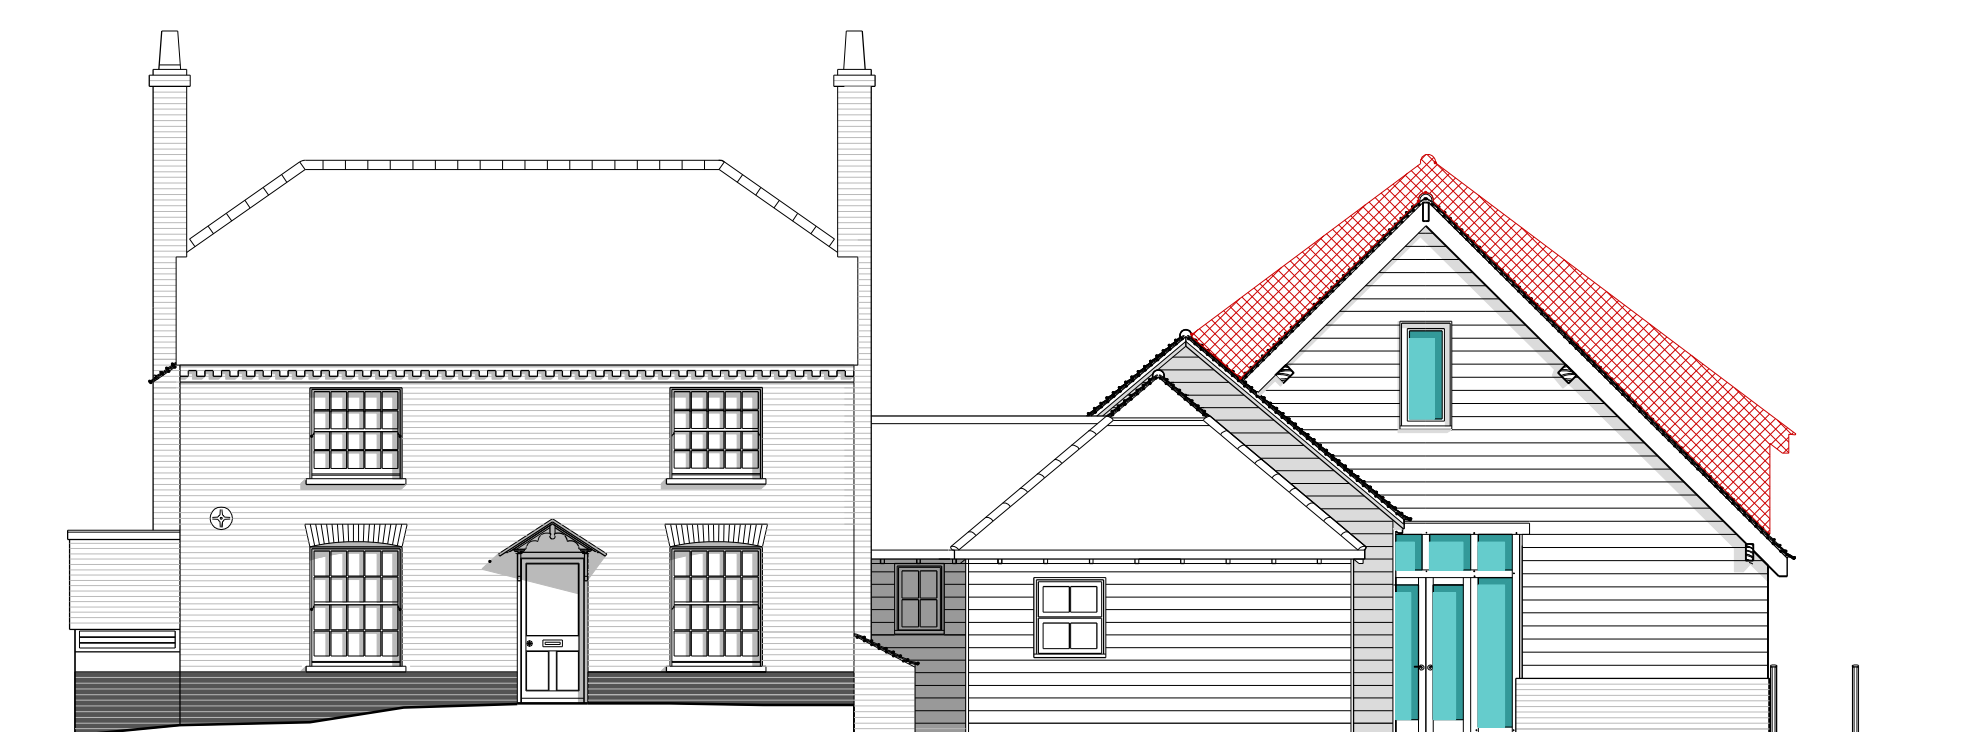

North East Elevation


Proposed for S73 Variation

1:100 Red hatched area represents outline of approved extension



North East Elevation Approval Ref: 14387/APP2020/4126 & 8

1:100 Extract from Approved Drawing VSA20/11 - 010A

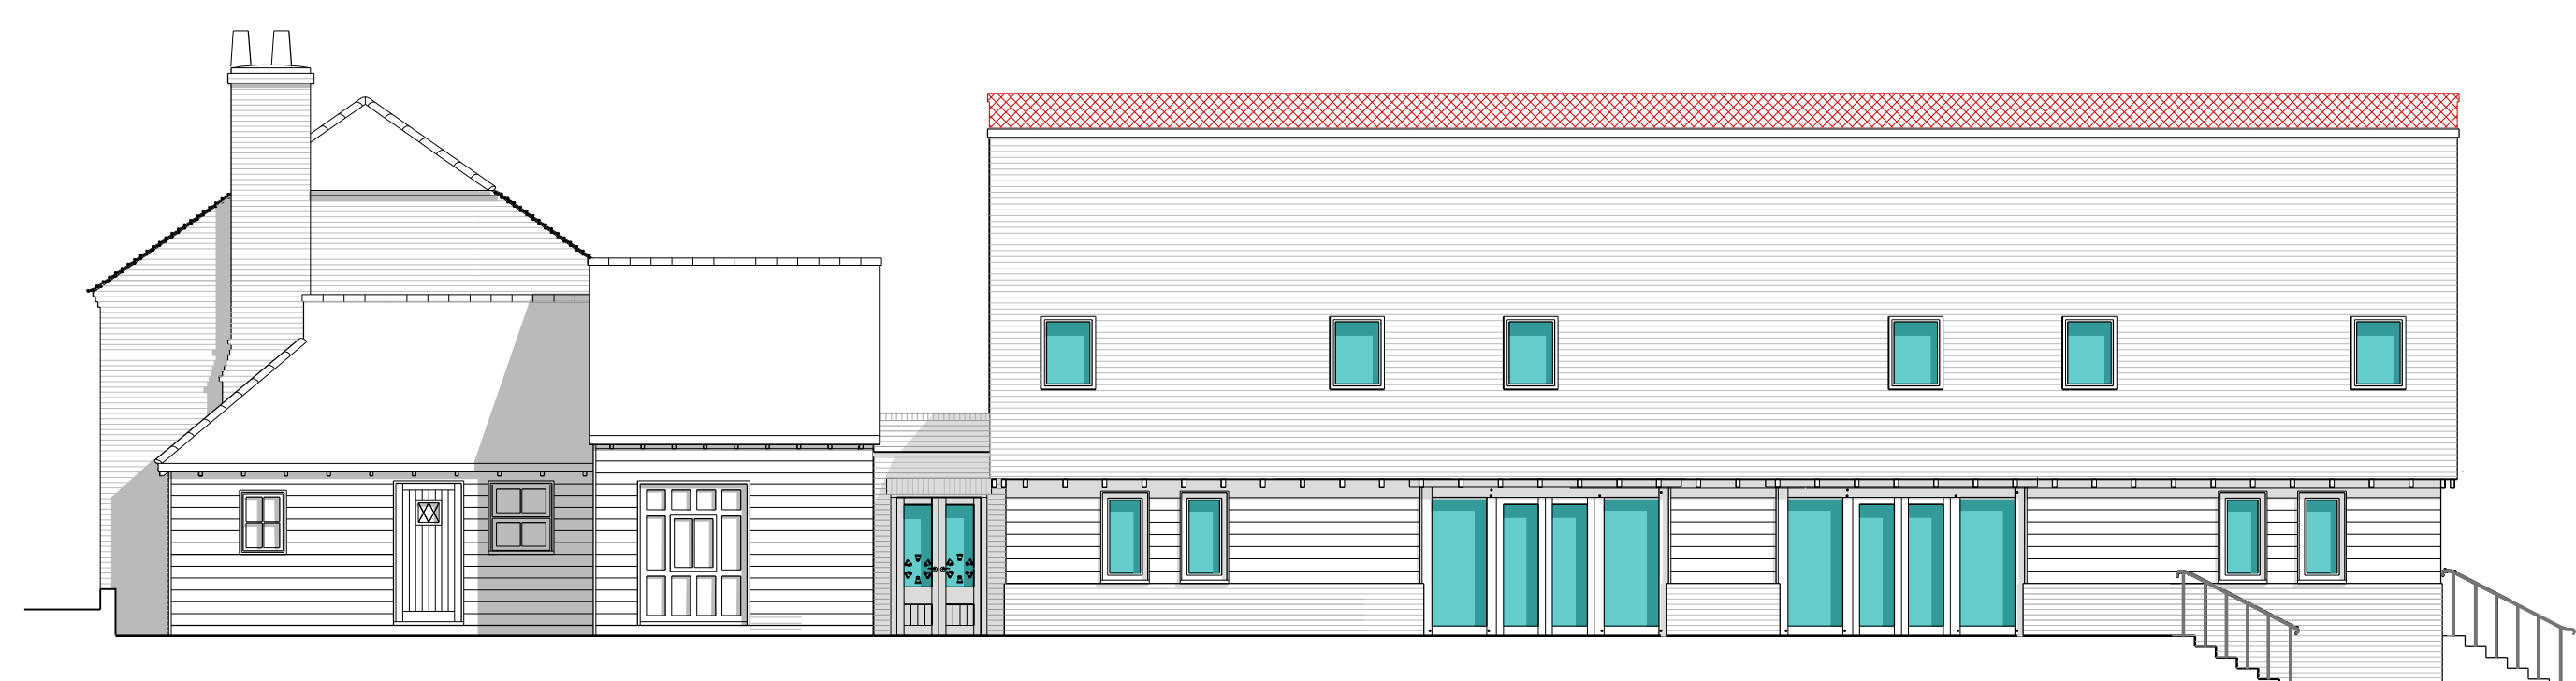

North West Elevation

Proposed for S73 Variation

1:100

Red hatched area represents outline of approved extension



North West Elevation

Approval Ref: 14387/APP2020/4126 & 8

1:100

Extract from Approved Drawing VSA20/11 - 011A

This drawing is not intended to replace any of the approved drawings it is intended for clarification of the proposed changes only

Rev.:	Description:	Date:	Drawing Title:	Elevations and Part Sections	Single Storey Extension: As Proposed	Do not rely upon dimensions scaled from this drawing for construction purposes
			Project:	Duck Hill Road	Restaurant Refurbishment	Any discrepancies must be reported to the Architect as soon as possible
			Project Ref.:	VSA24/08		The contents of this drawing remain the copyright of Vernon Smith and Associates
			Scale:	1:50 @ A1		
			Date:	12/02/2025	Drawn: MVS	Tel: 01234 708630
					Drawing No. VSA25/08 - 016	



VERNON SMITH
Associates

Croot's Barn

103 High Street

Riseley

Bedfordshire MK44 1DF